



proposed additions and alterations for KICK DANCE STUDIOS

611 RIVER ROAD
FAIR HAVEN, NEW JERSEY
BLOCK 25 ~ LOT 12

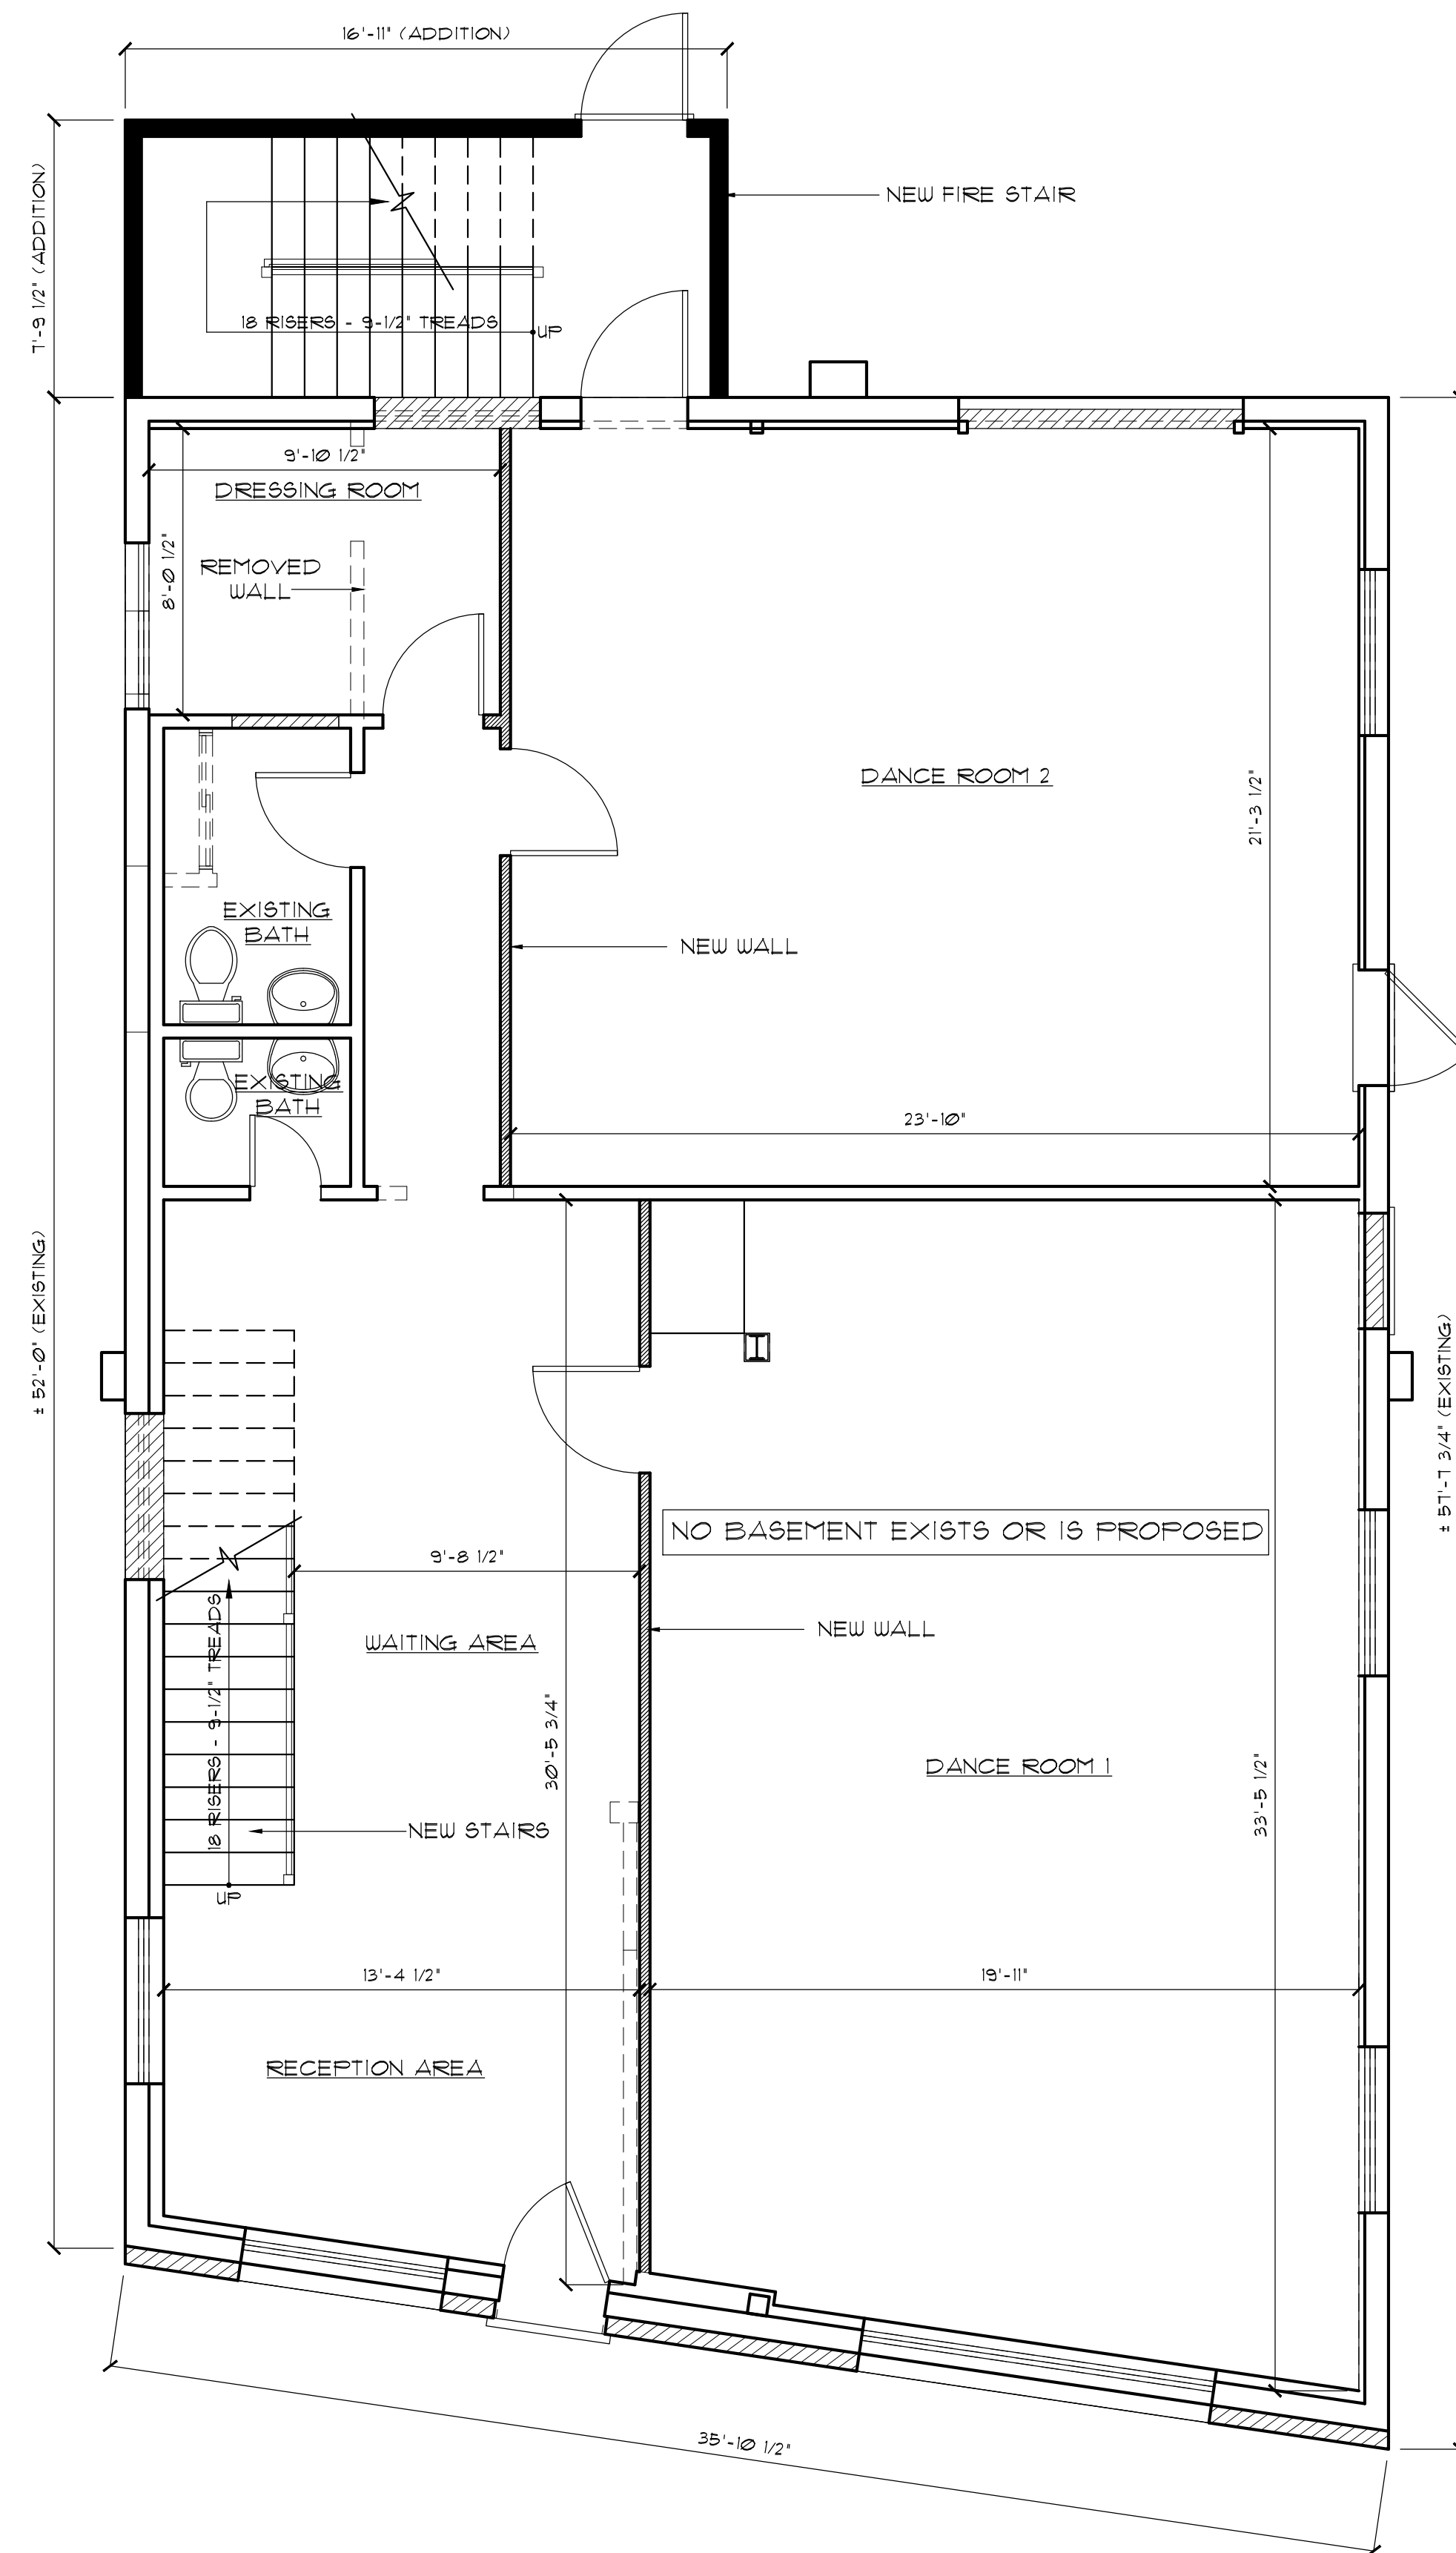


FIRST FLOOR PLAN
SCALE: 1/4" = 1'-0"

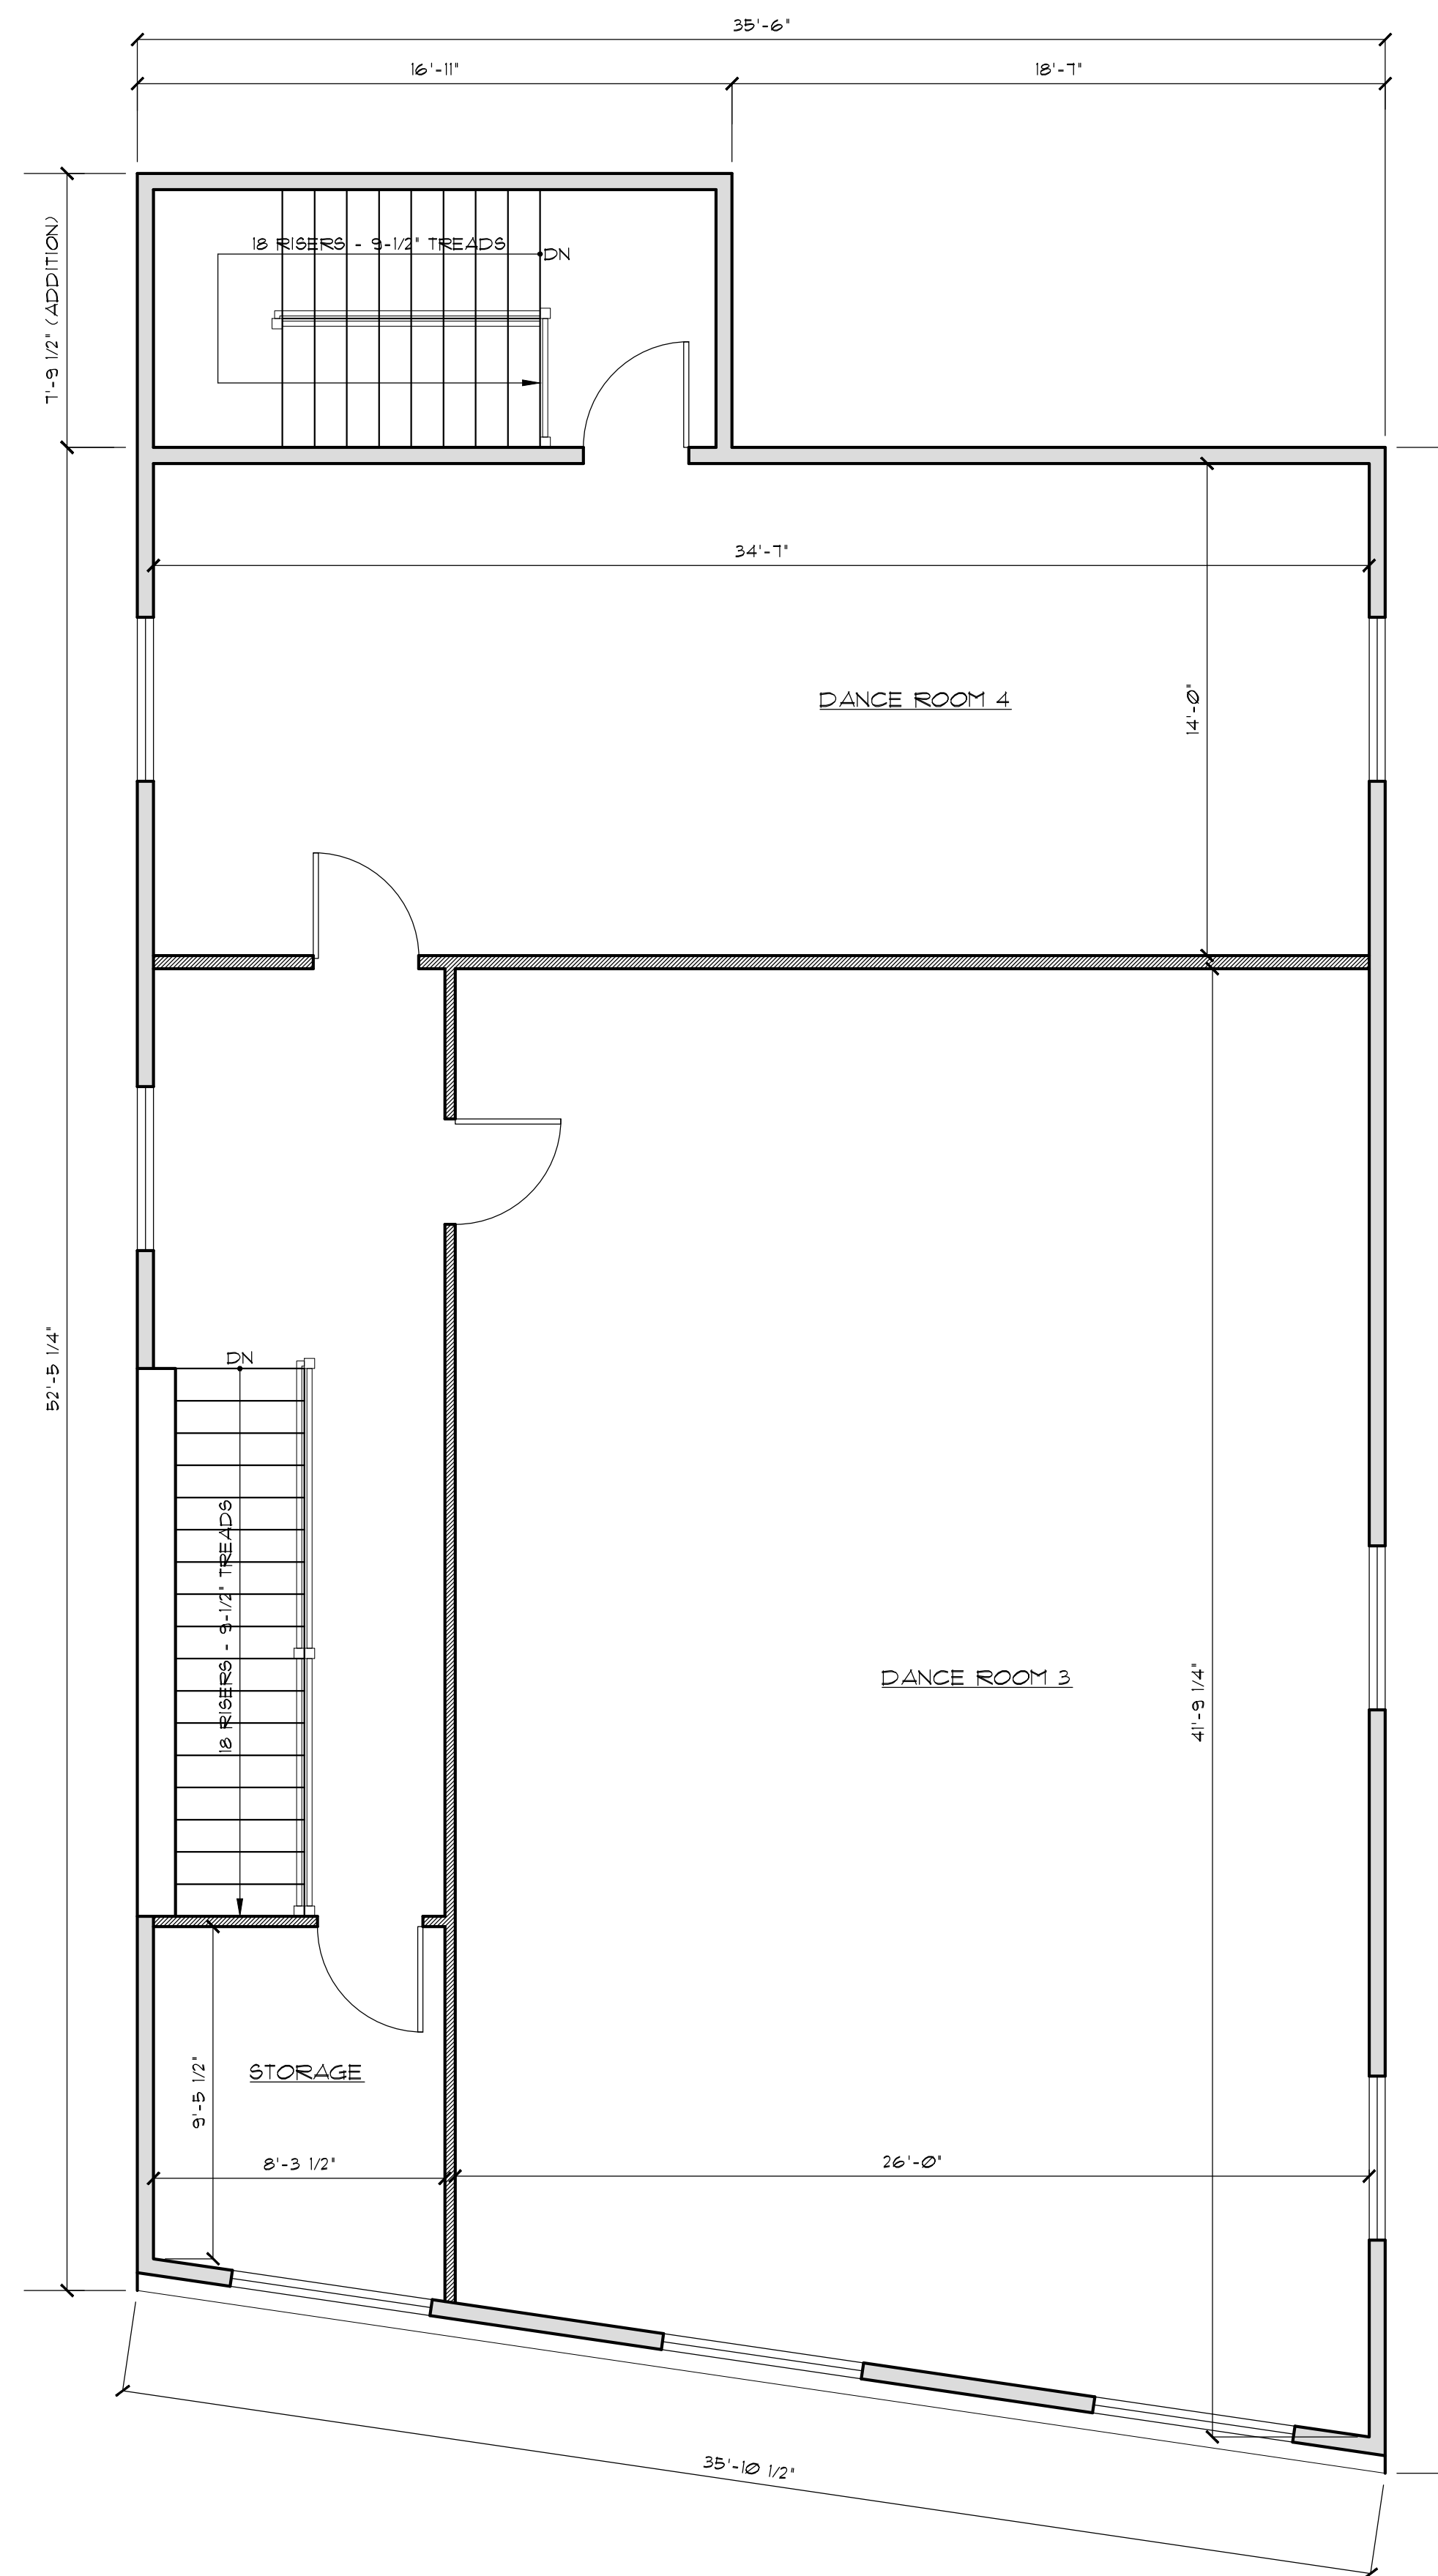

SECOND FLOOR PLAN (ADDITION)
SCALE: 1/4" = 1'-0"

PARTITION LEGEND	
---	WALLS TO BE DEMOLISHED
==	EXISTING WALLS TO REMAIN
---	NEW 2X6 EXTERIOR WALL
---	NEW 2X4 PARTITION WALL

FLOOR AREA DATA	
EXISTING HABITABLE FLOOR AREA	1,960 S.F.
PROPOSED HABITABLE FLOOR AREA	4,184 S.F.

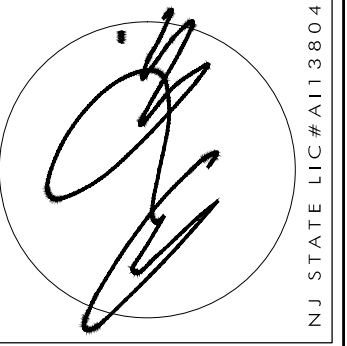


ANTHONY M. COONDOURIS
ARCHITECT
20 BINGHAM AVENUE, RUMSON, NJ 07760
Telephone ~ 732-842-3800 ~ fax 732-842-7777 ~ www.amcaarchitect.com

REVISIONS	DATE	DESCRIPTION
1	09/19/2020	REVISIONS FACADE NOTES

CLIENT	KICK DANCE STUDIO
ADDRESS	611 RIVER ROAD FAIR HAVEN, NEW JERSEY
JOB NUMBER	20-006
BLOCK	25
LOT	12

DATE	01/22/20
DRAWN BY	JM
SHEET NO.	Z-1


NOTIFY ARCHITECT IMMEDIATELY OF ANY DISCREPANCIES PRIOR TO THE START AND COMPLETION OF WORK.

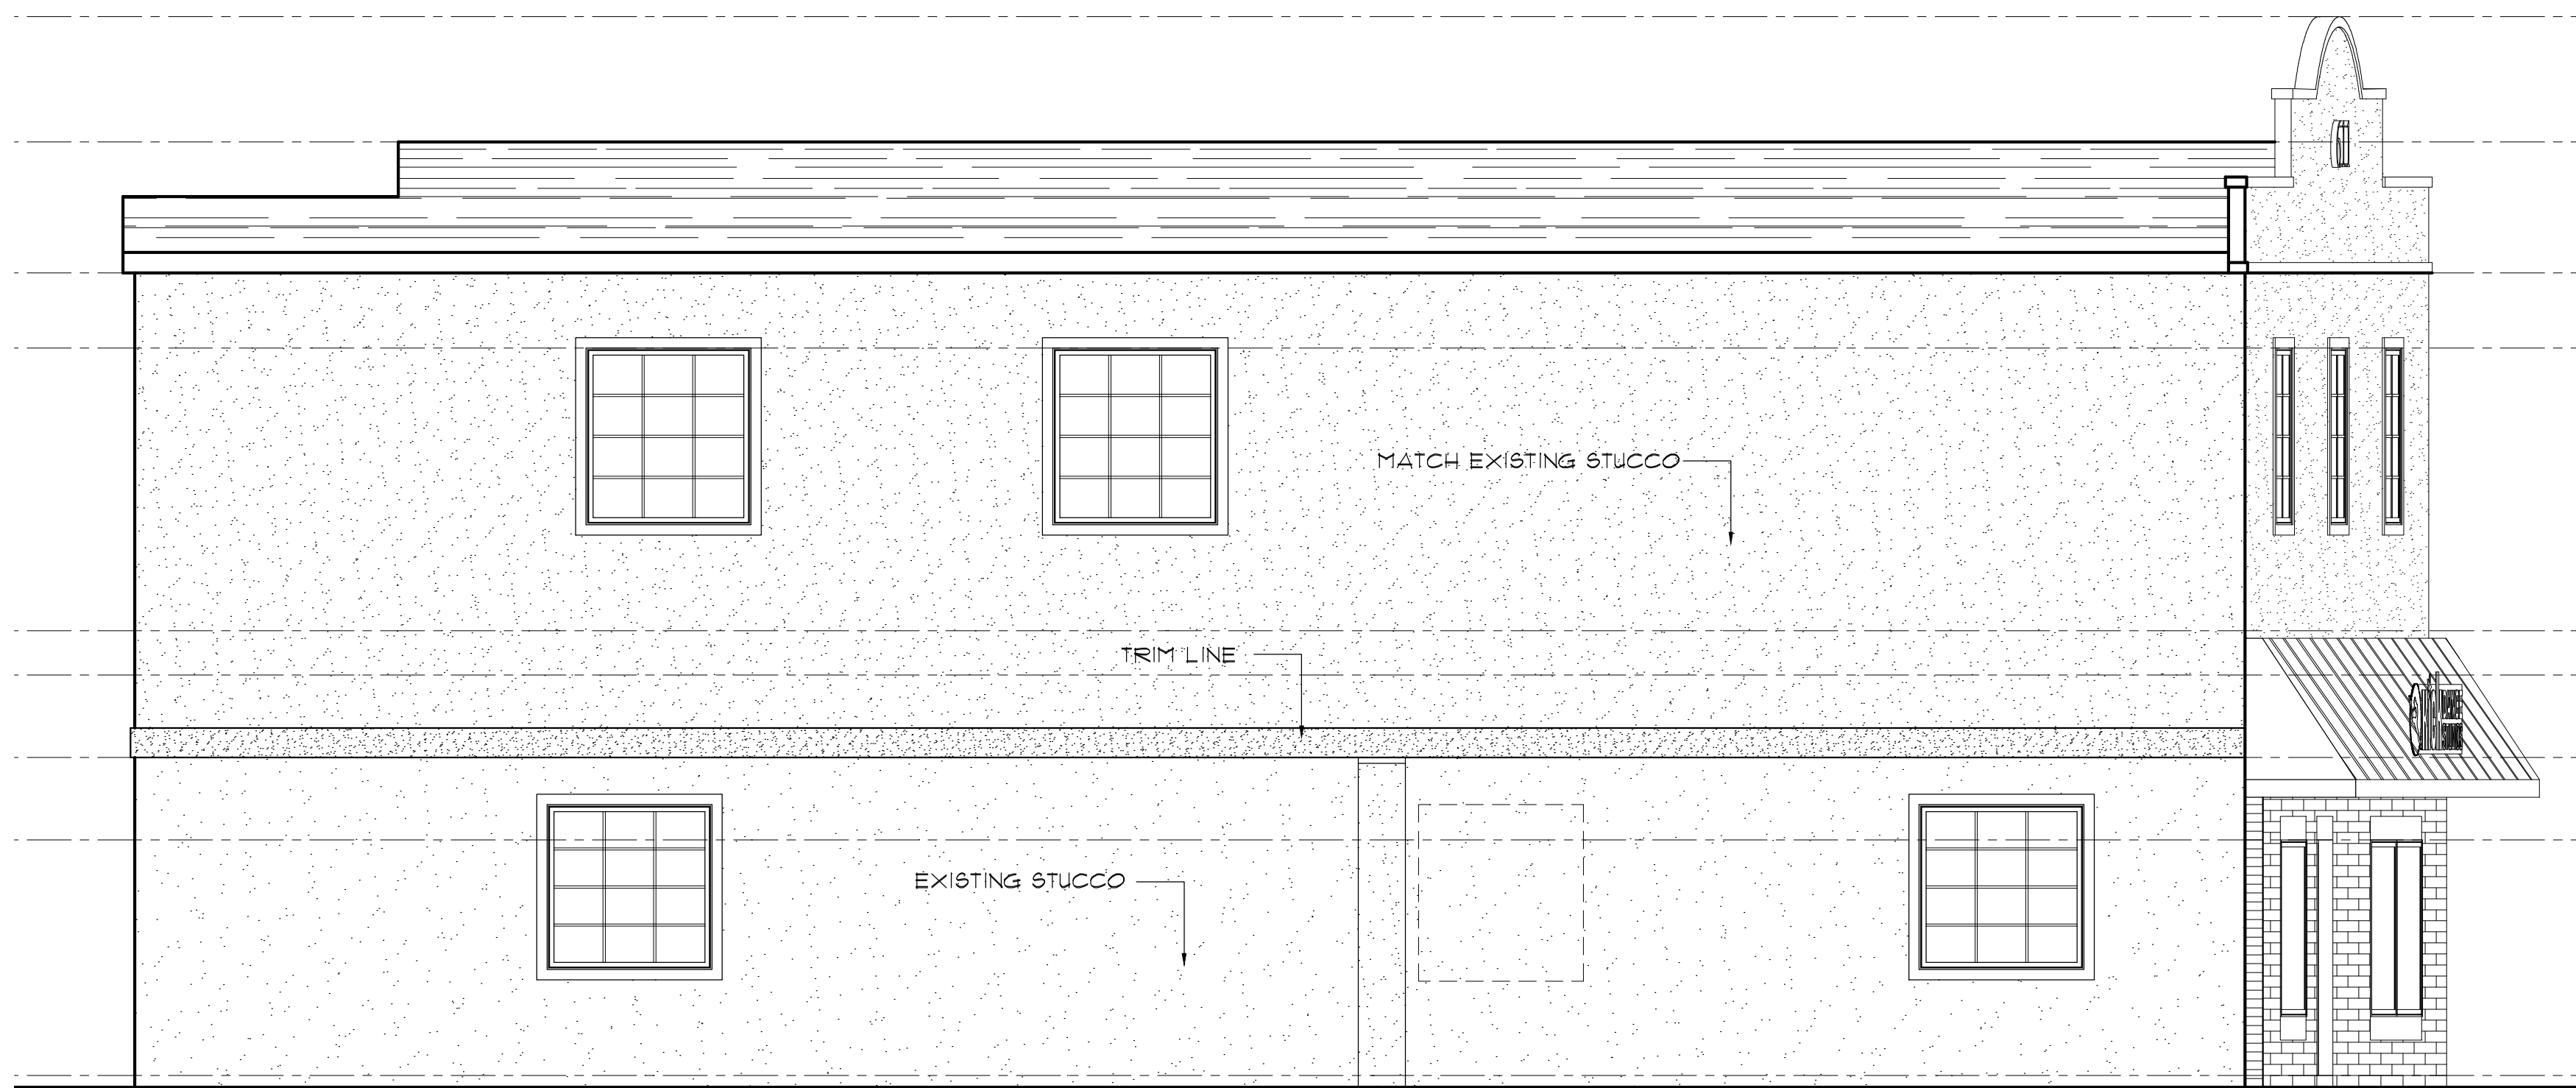


LEFT SIDE ELEVATION
SCALE: 1/4" = 1'-0"




FRONT ELEVATION
SCALE: 1/4" = 1'-0"

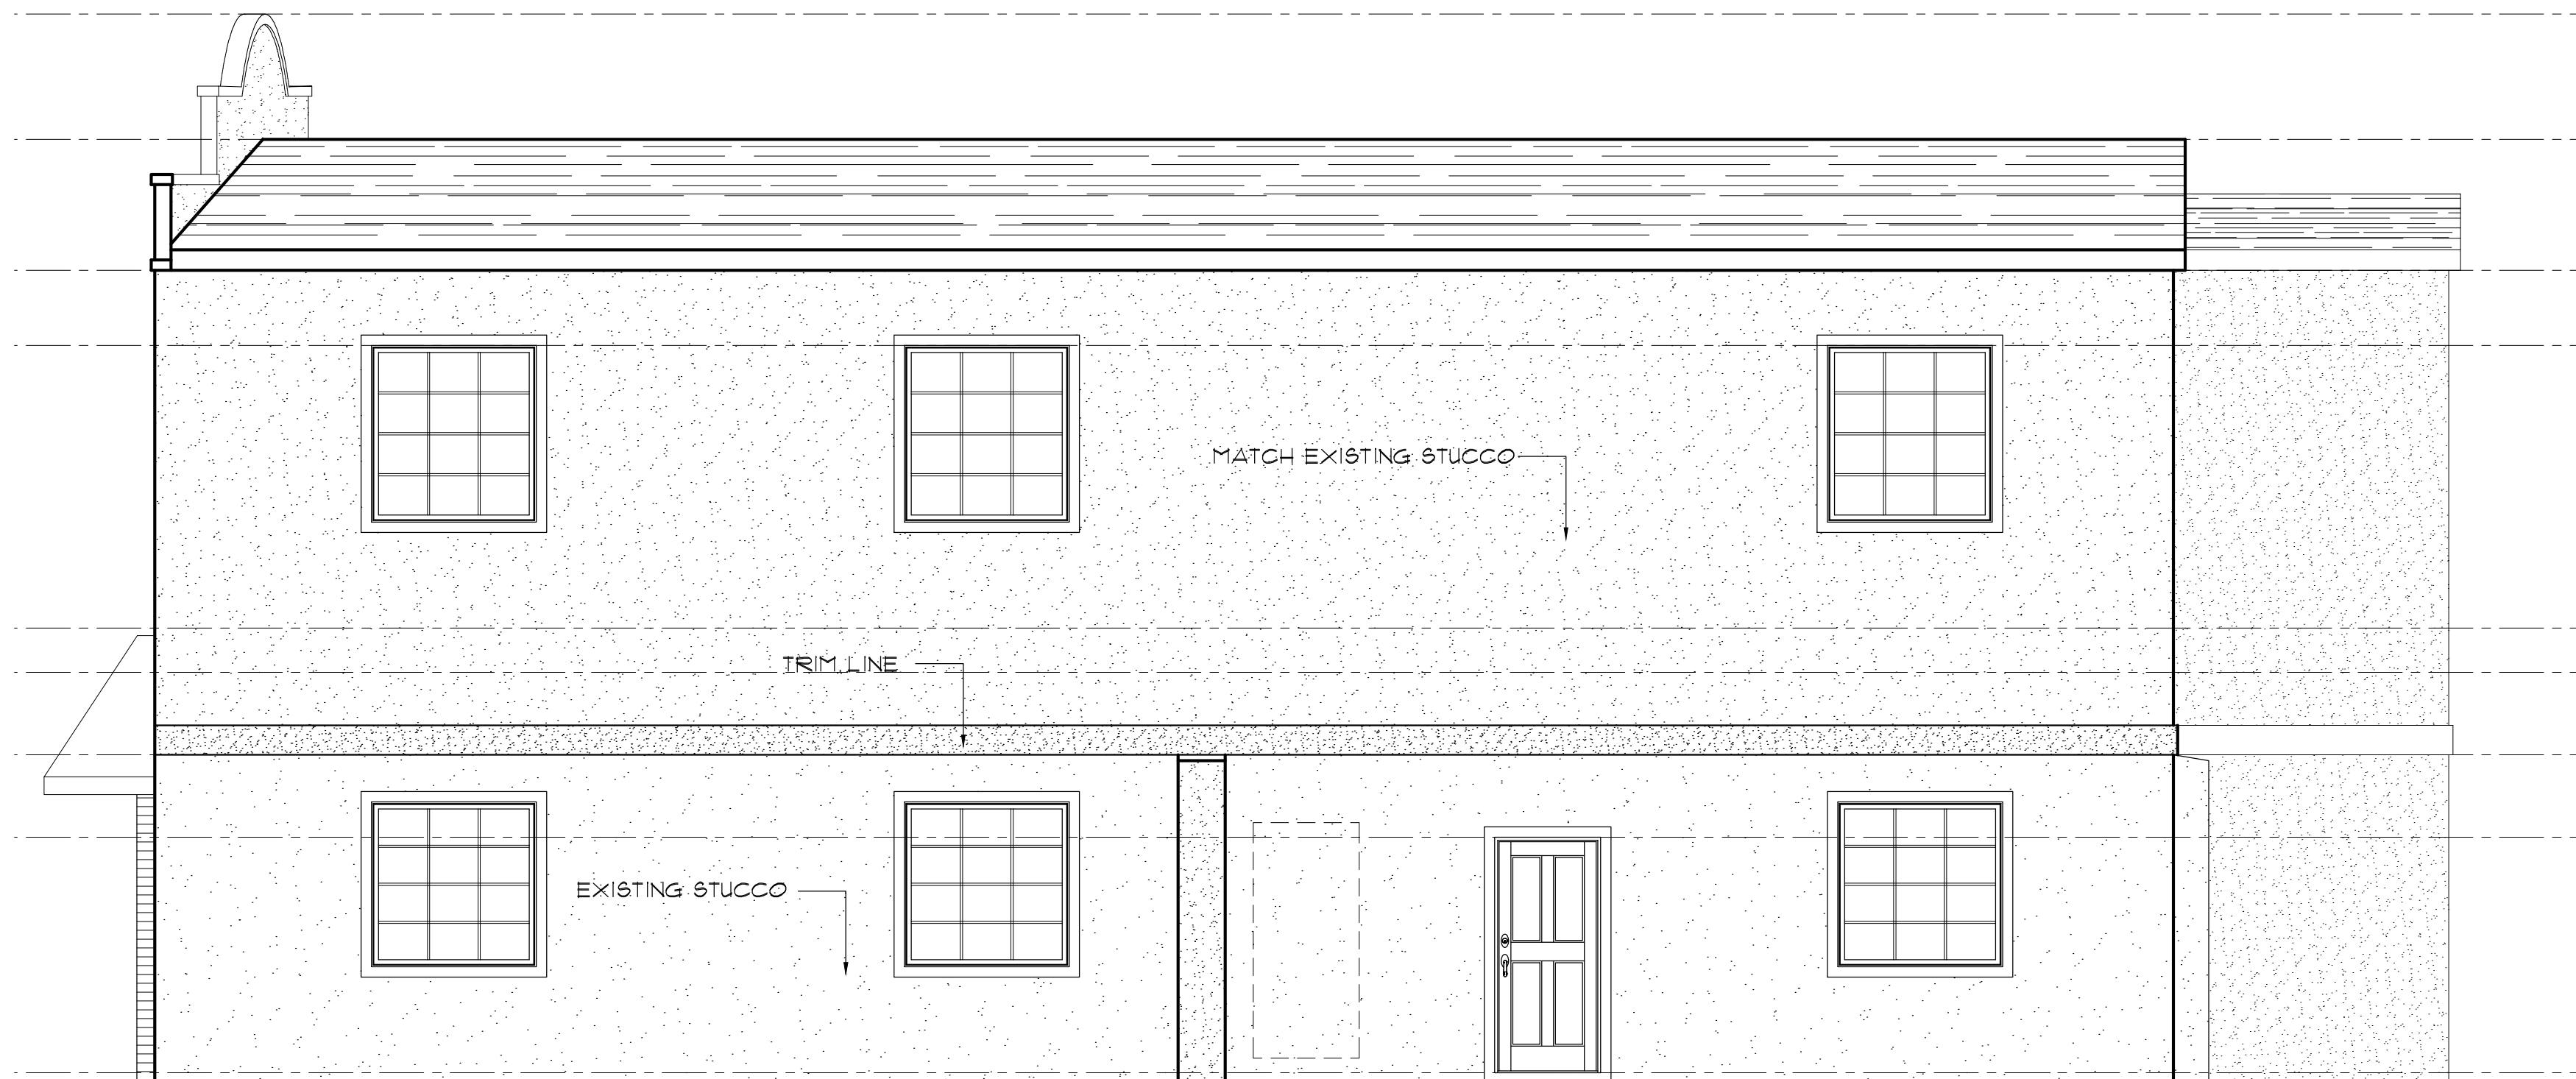

RIGHT SIDE ELEVATION
SCALE: 1/4" = 1'-0"

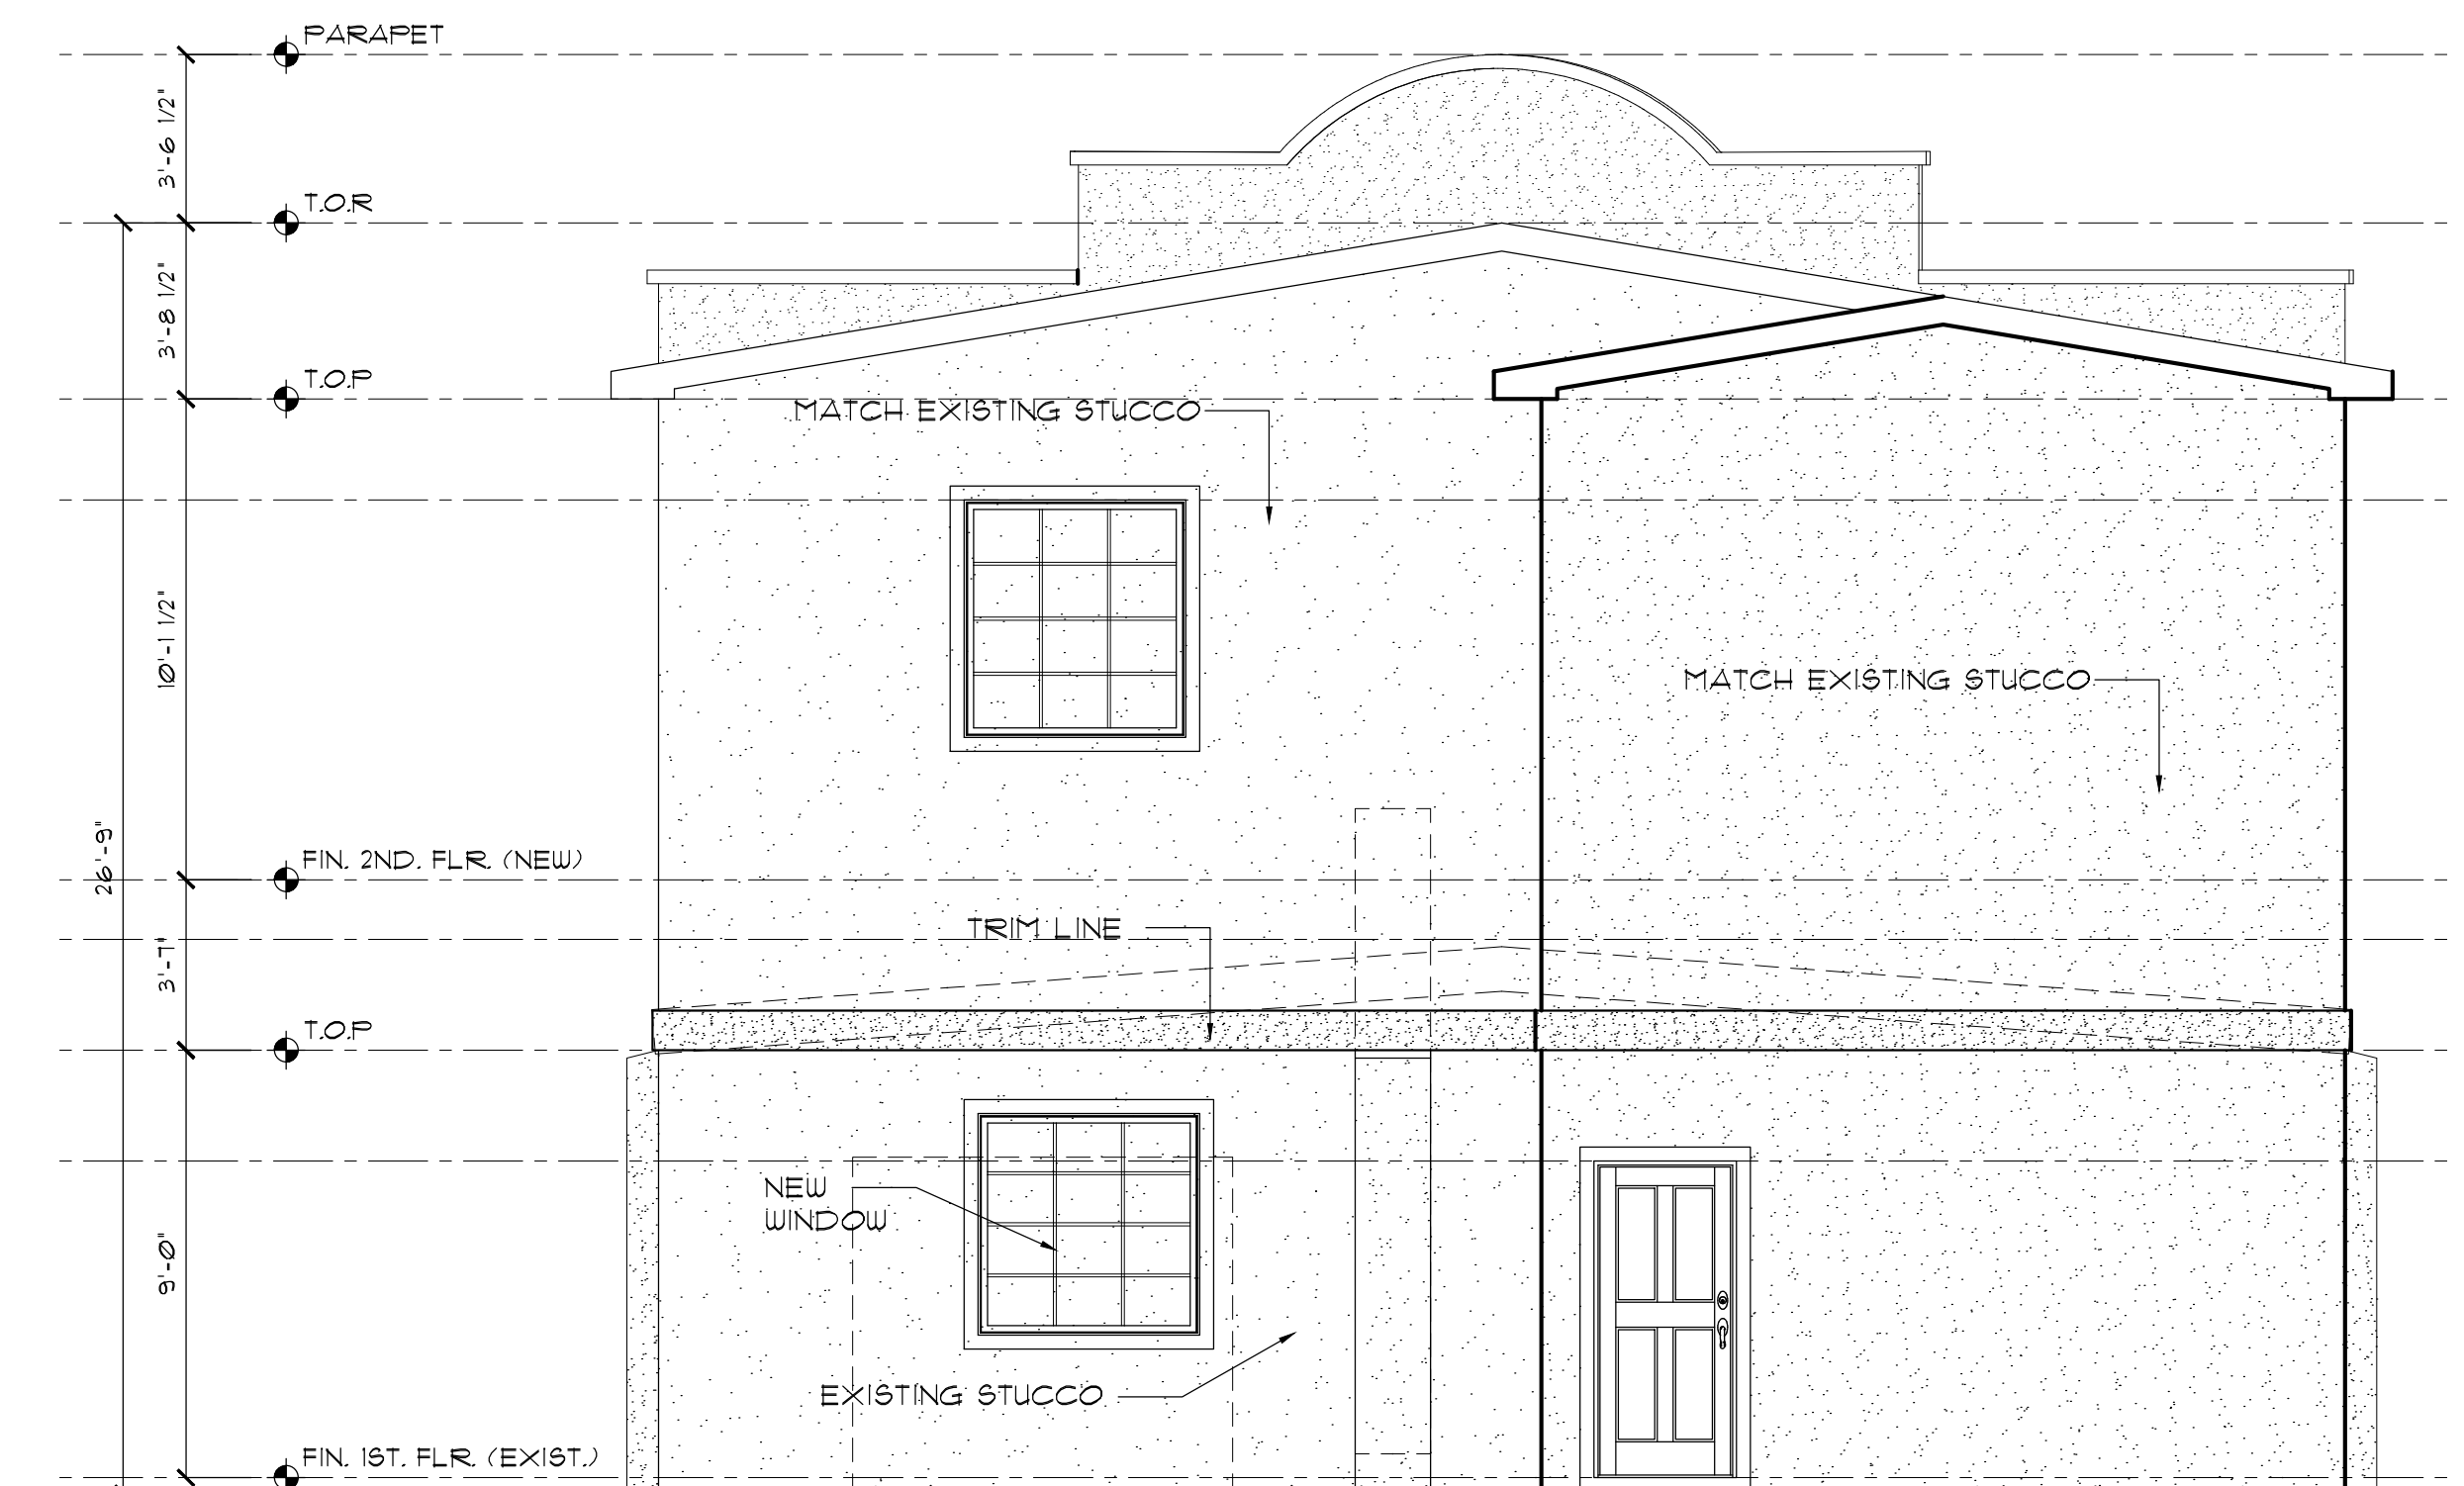

REAR ELEVATION
SCALE: 1/4" = 1'-0"

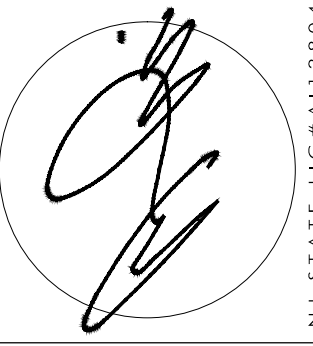

ANTHONY M. CONDOUROS
ARCHITECT
 20 BINGHAM AVENUE, RUMSON, NJ 07760
 telephone ~ 732-842-3800 ~ fax 732-842-7777 ~ www.amcaarchitect.com

REVISIONS	DATE	DESCRIPTION
1	05/19/2010	DIMENSIONS, FACADE NOTES

CLIENT	KICK DANCE STUDIO
ADDRESS	611 RIVER ROAD FAIR HAVEN, NEW JERSEY
JOB NUMBER	10-006
BLOCK	25
LOT	12

DATE	01/22/10
DRAWN BY	JM
SHEET NO.	Z-2

NOTIFY ARCHITECT IMMEDIATELY OF ANY DISCREPANCIES PRIOR TO THE START AND COMPLETION OF WORK.