



POLICE BUILDING

COMMUNITY CENTER

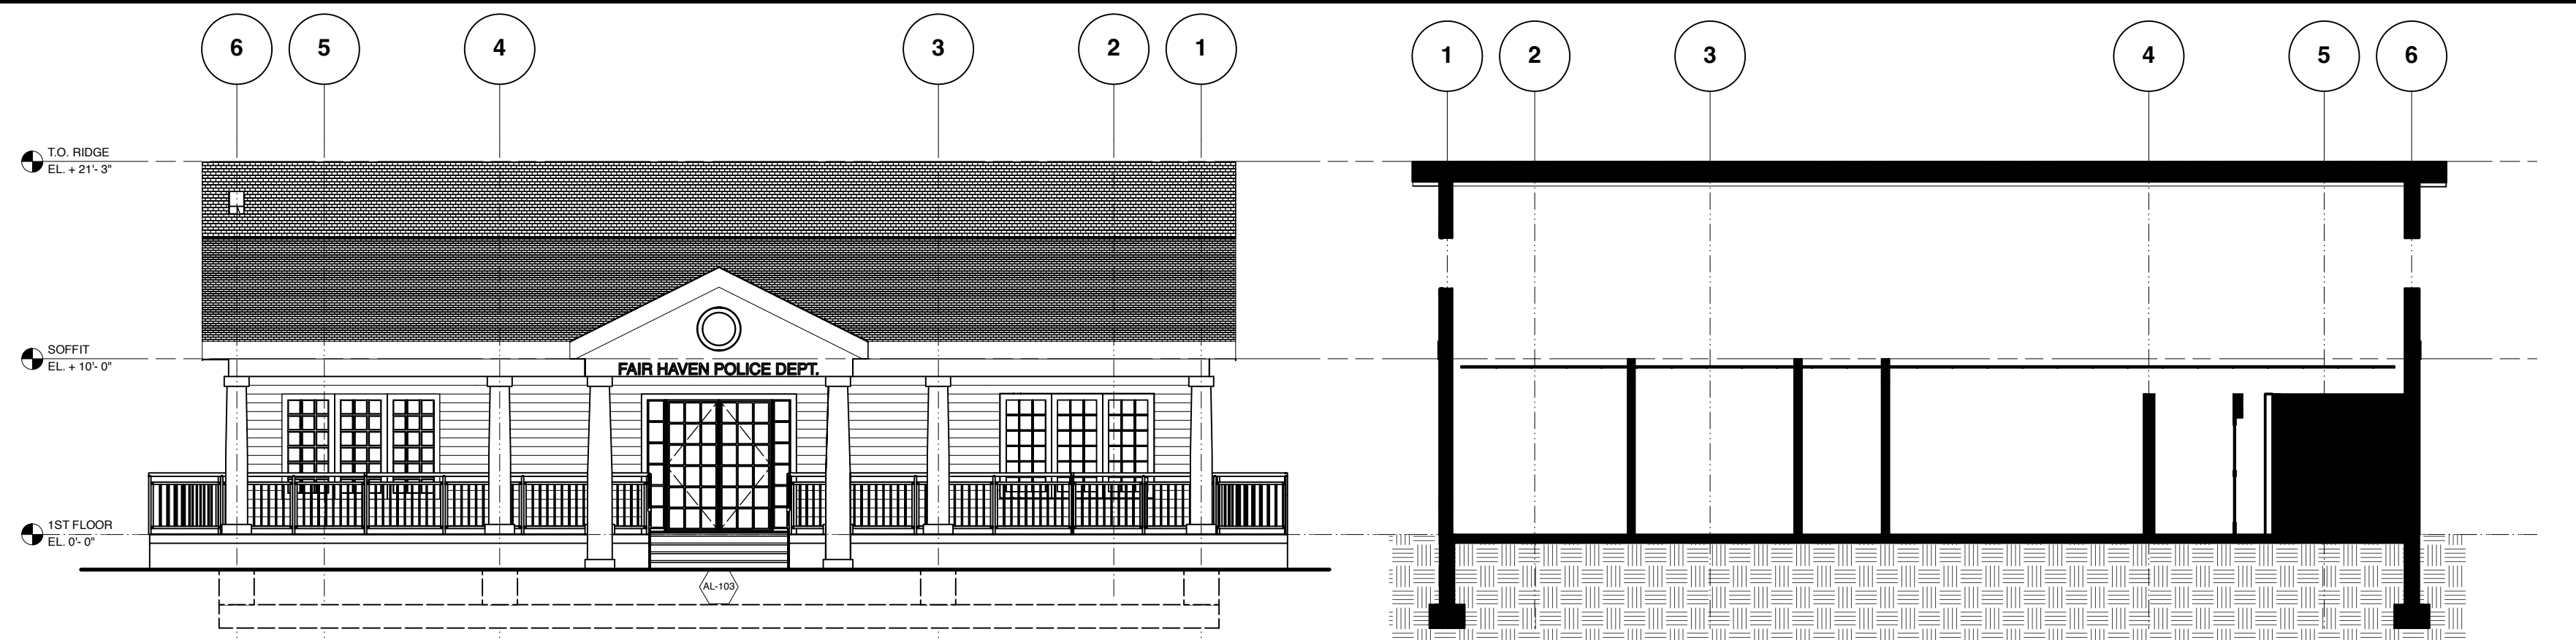


401 NORTH ELEVATION
Scale: 1/8" = 1'-0"

407 POLICE BUILDING CROSS SECTION
Scale: 1/8" = 1'-0"

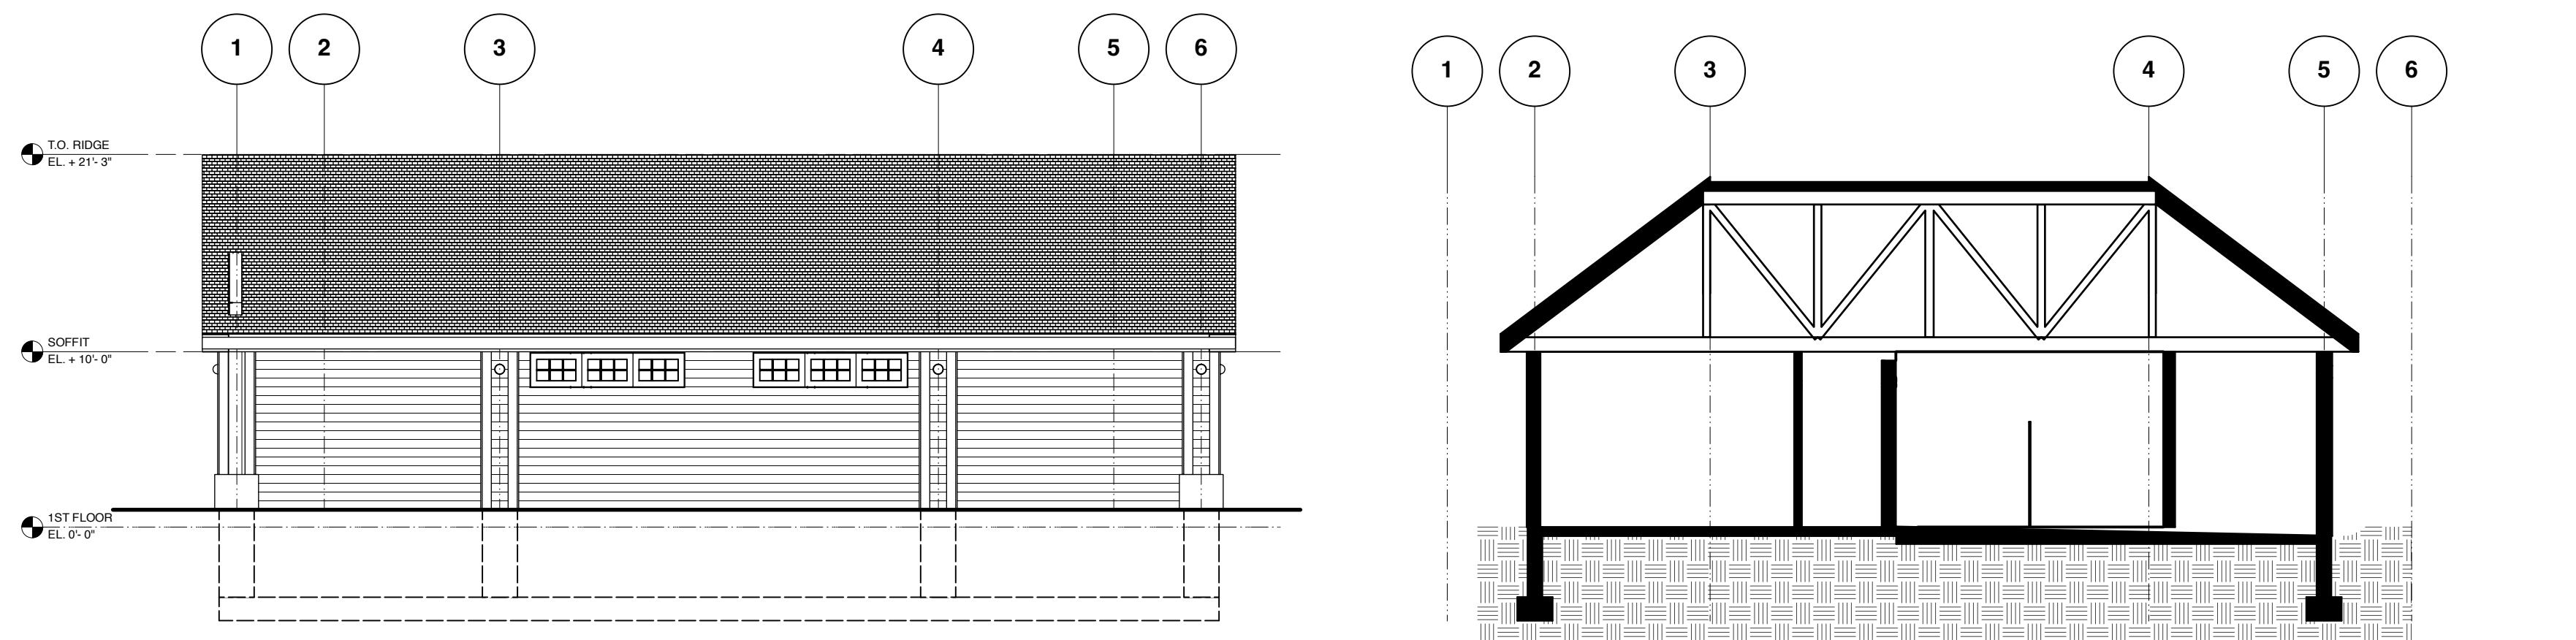


402 SOUTH ELEVATION
Scale: 1/8" = 1'-0"


406 POLICE BUILDING CROSS SECTION THRU MIDDLE BAY
Scale: 1/8" = 1'-0"

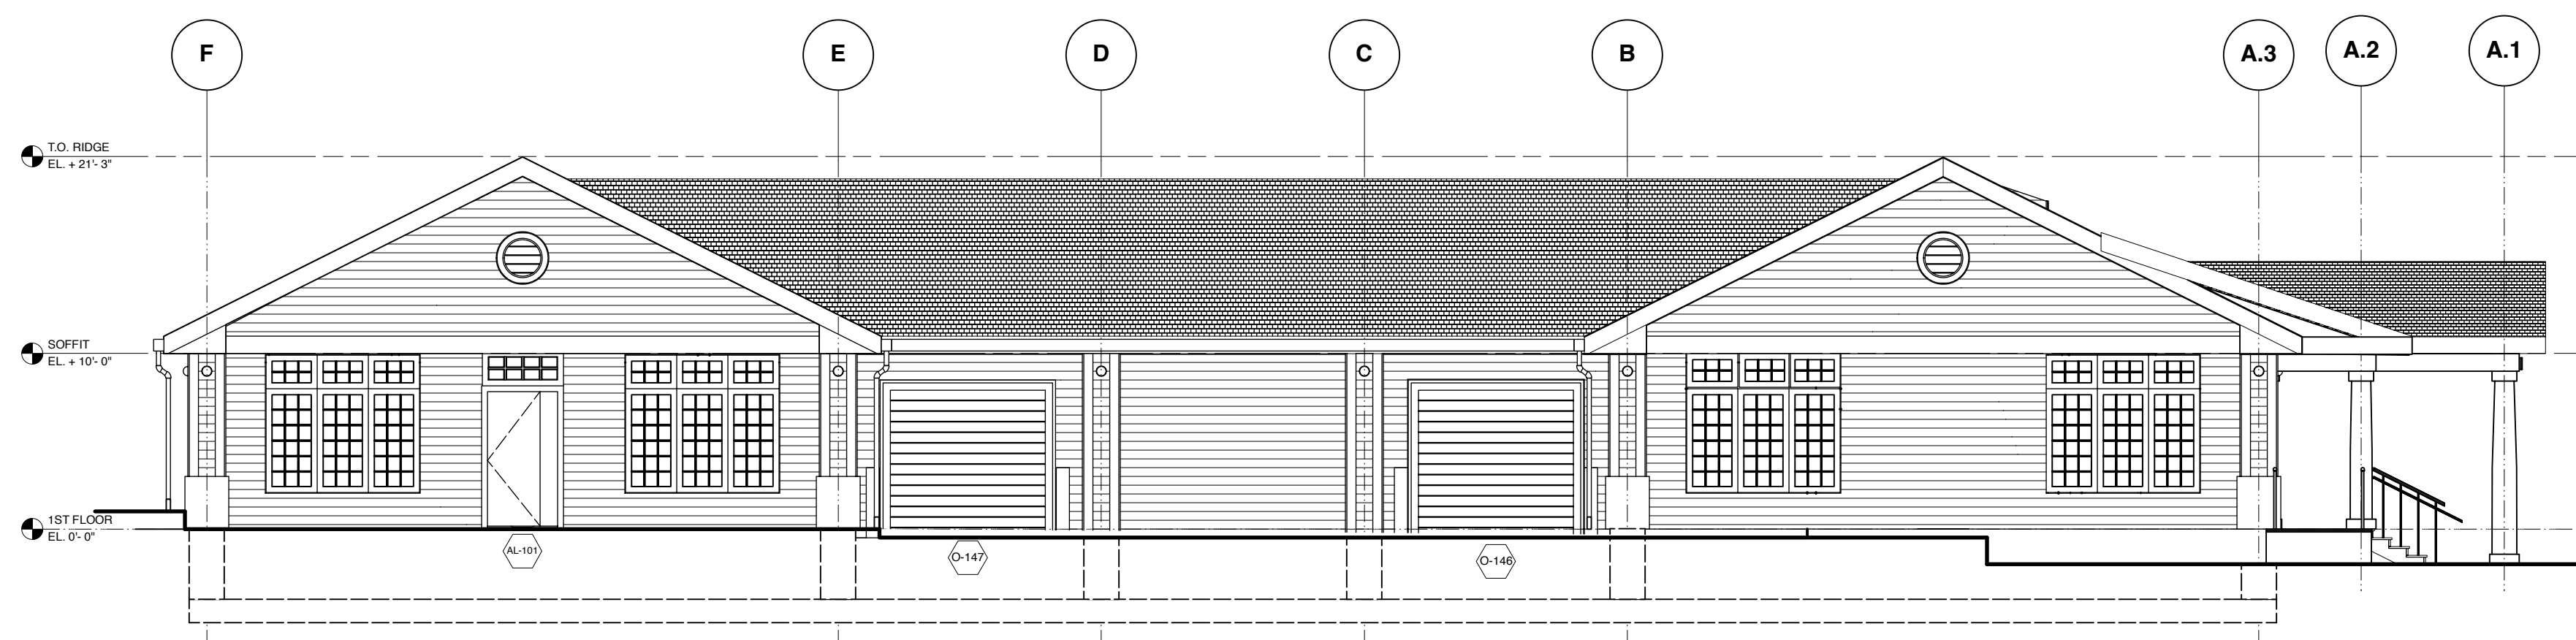


403 EAST ELEVATION
Scale: 1/8" = 1'-0"

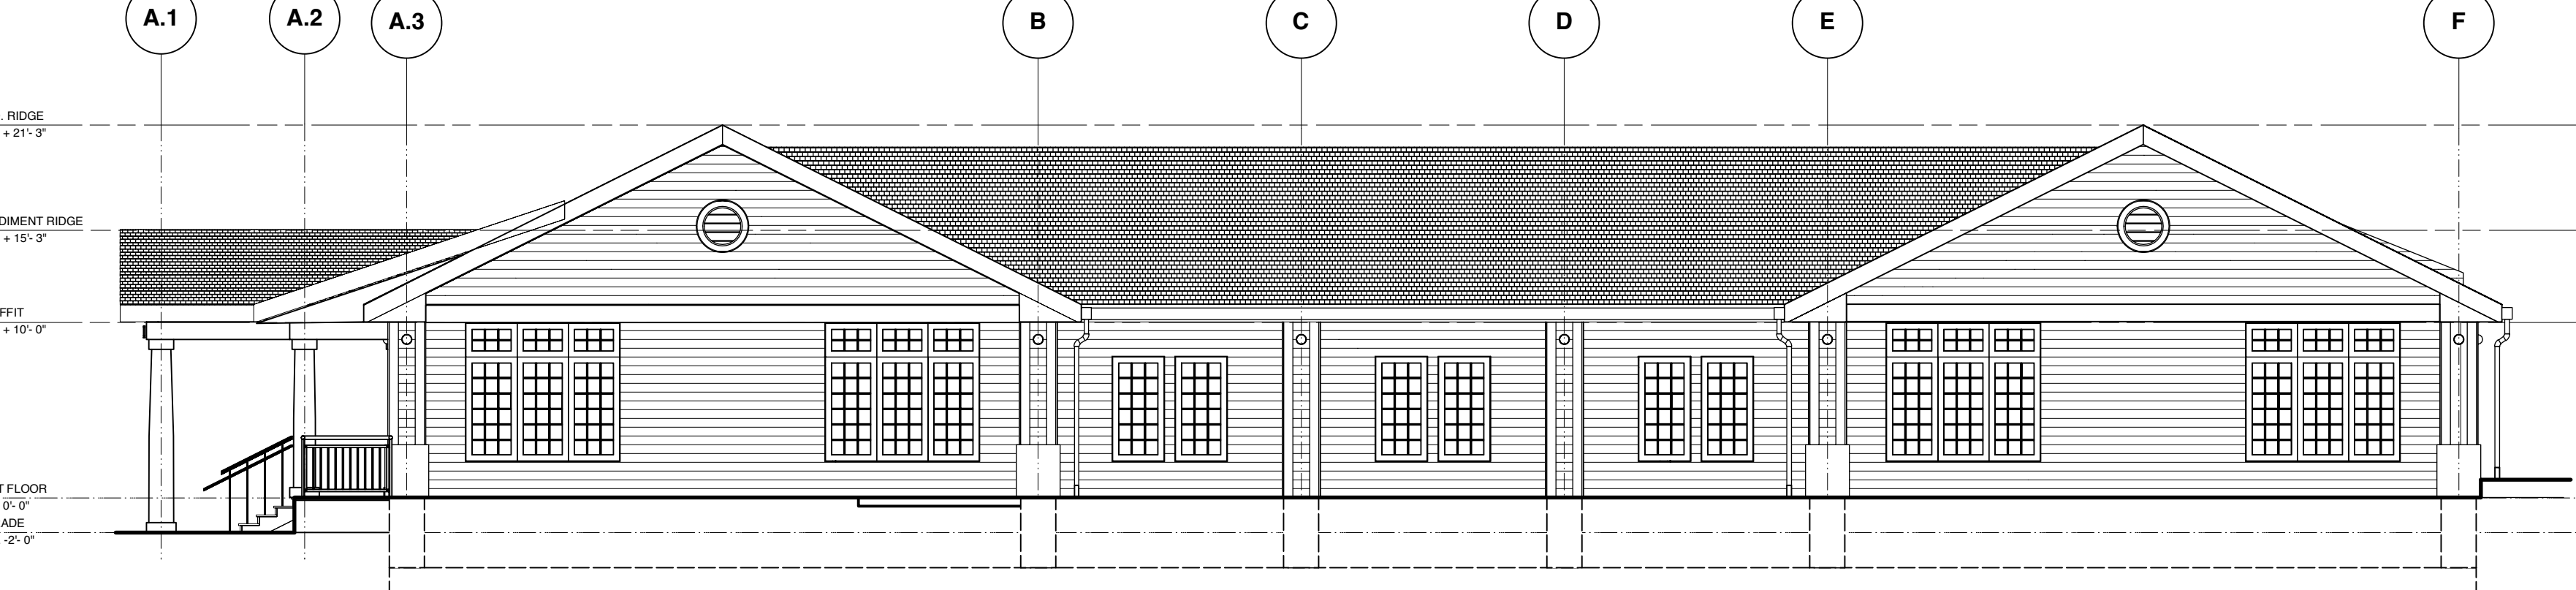

404 WEST ELEVATION
Scale: 1/8" = 1'-0"

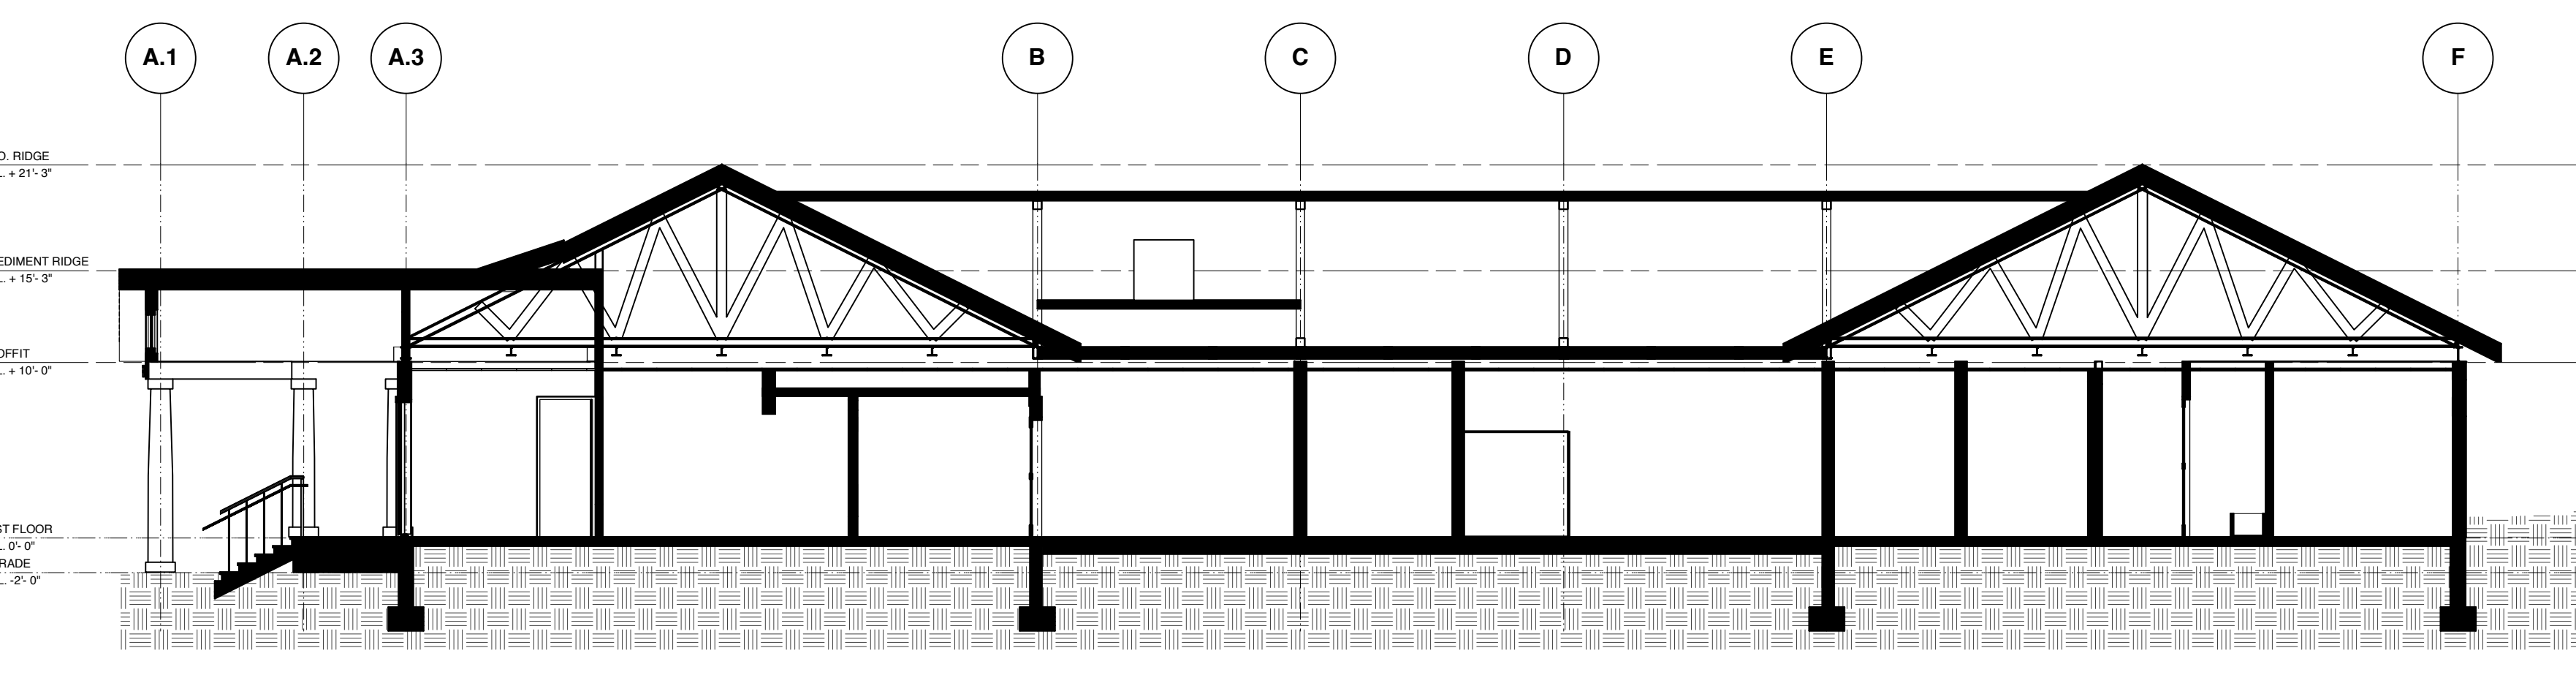


405 POLICE BUILDING SECTION
Scale: 1/8" = 1'-0"

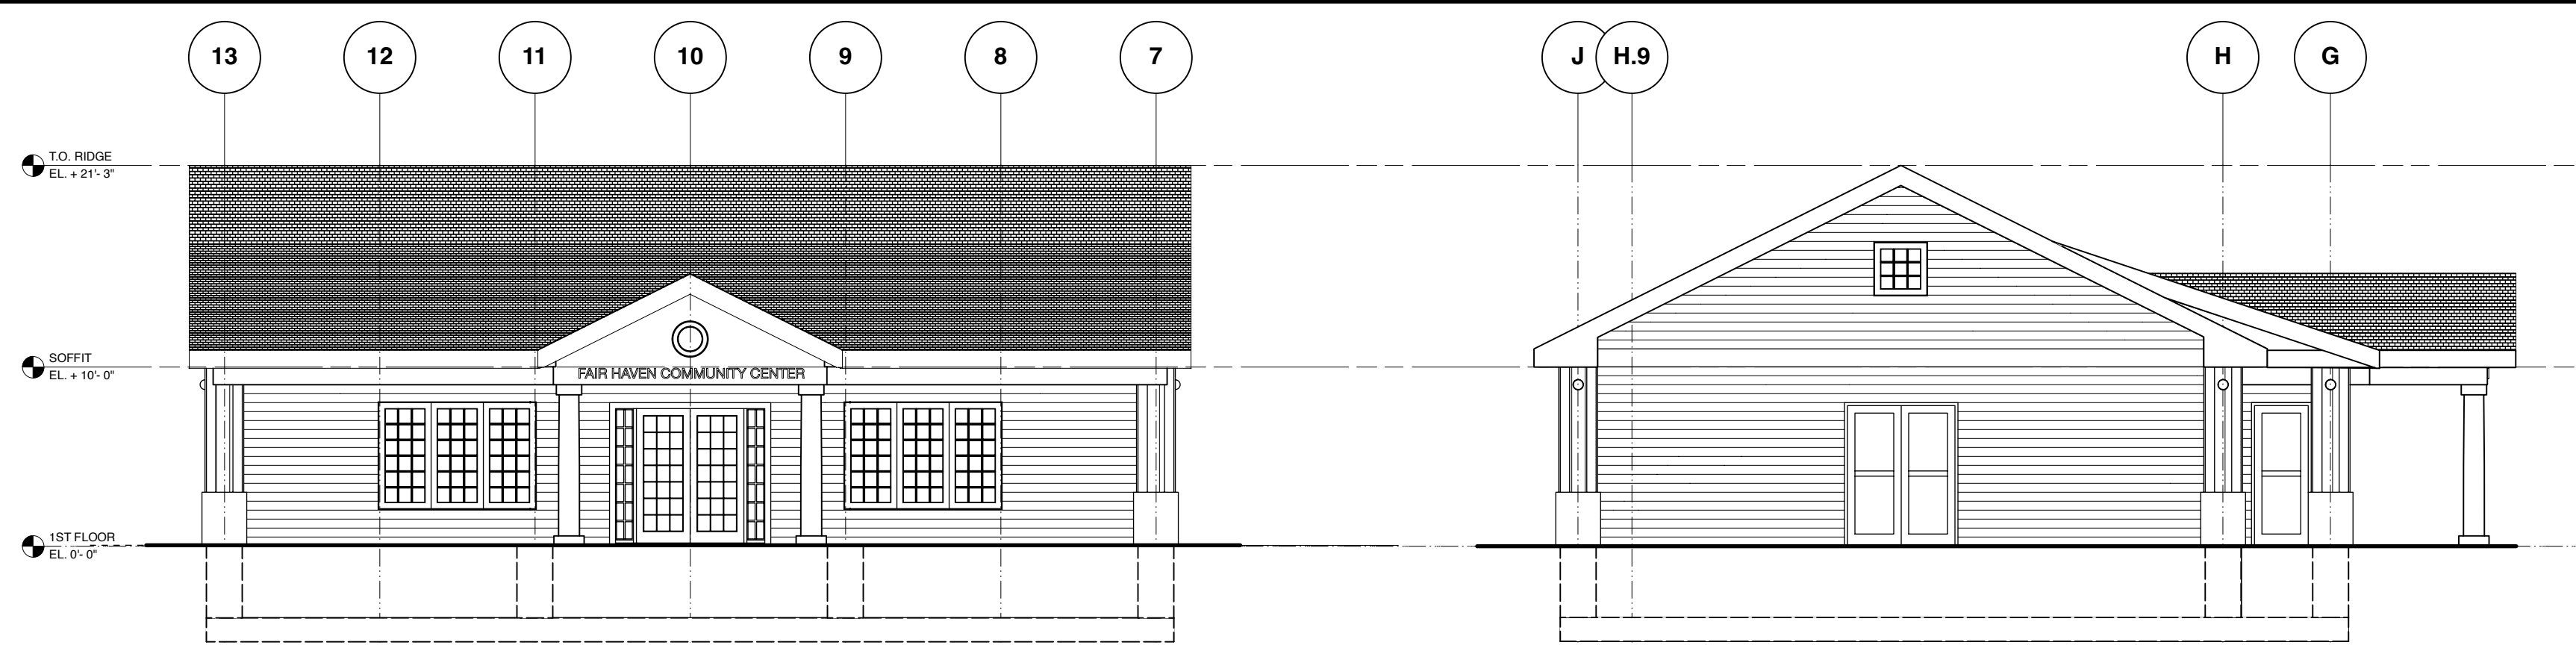


408 NORTH ELEVATION
Scale: 1/8" = 1'-0"

410 EAST ELEVATION
Scale: 1/8" = 1'-0"

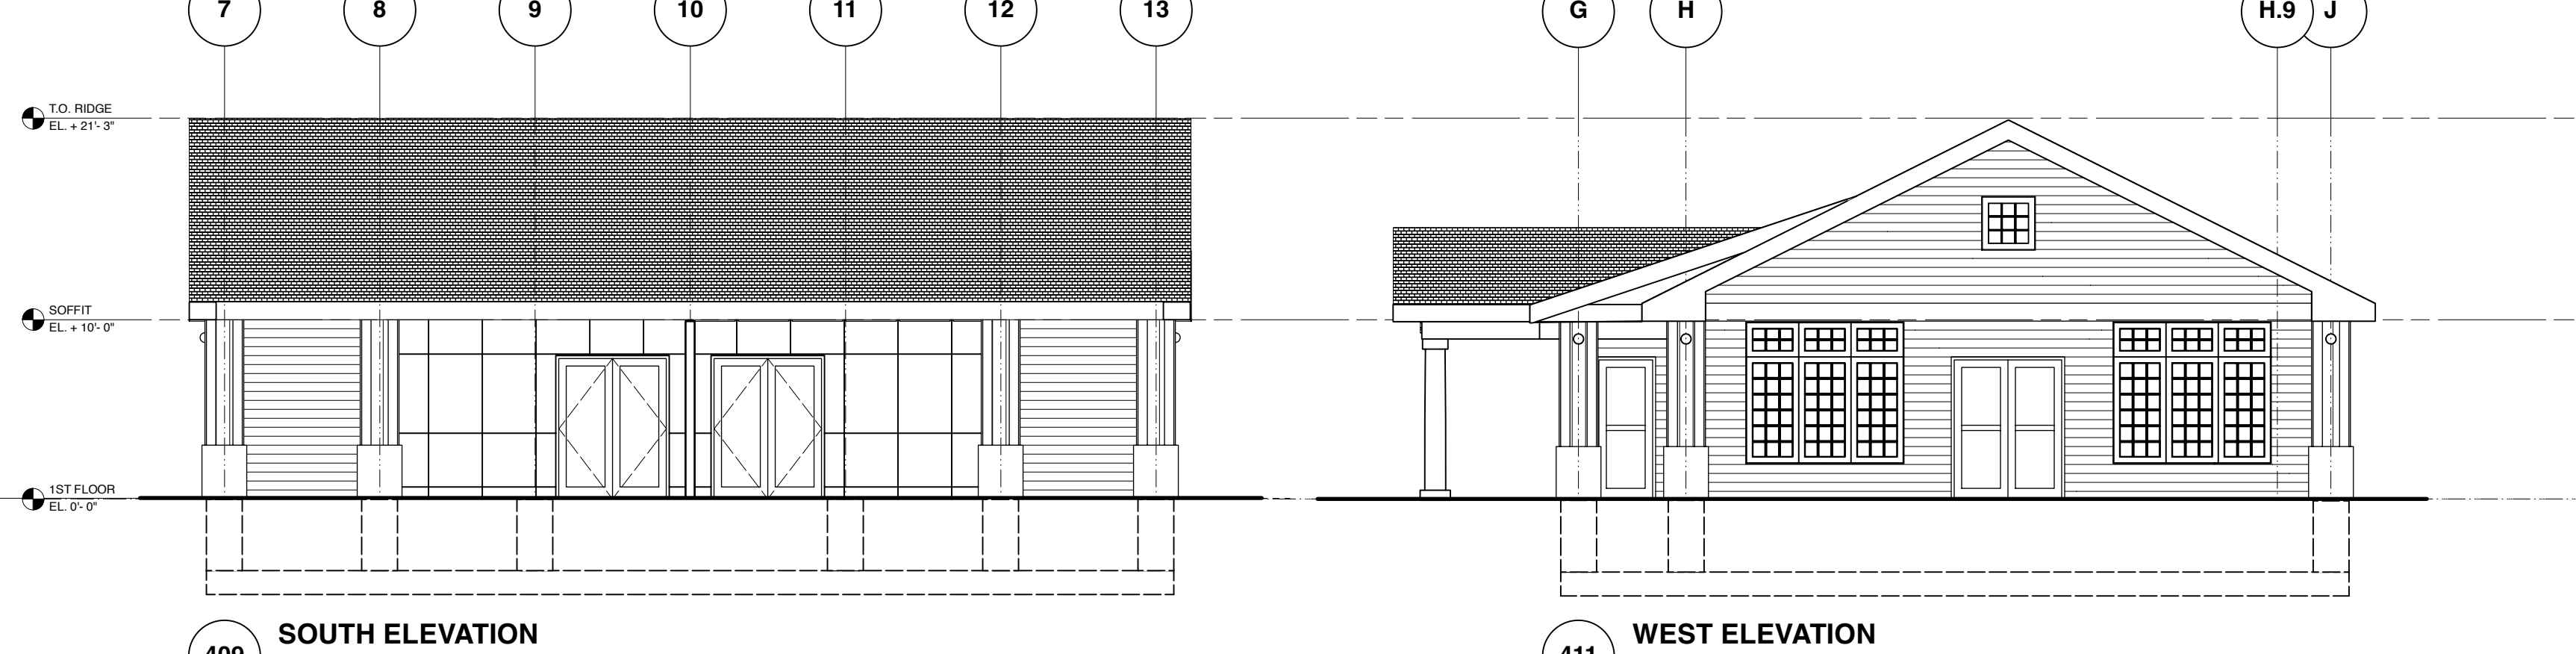


409 SOUTH ELEVATION
Scale: 1/8" = 1'-0"

411 WEST ELEVATION
Scale: 1/8" = 1'-0"

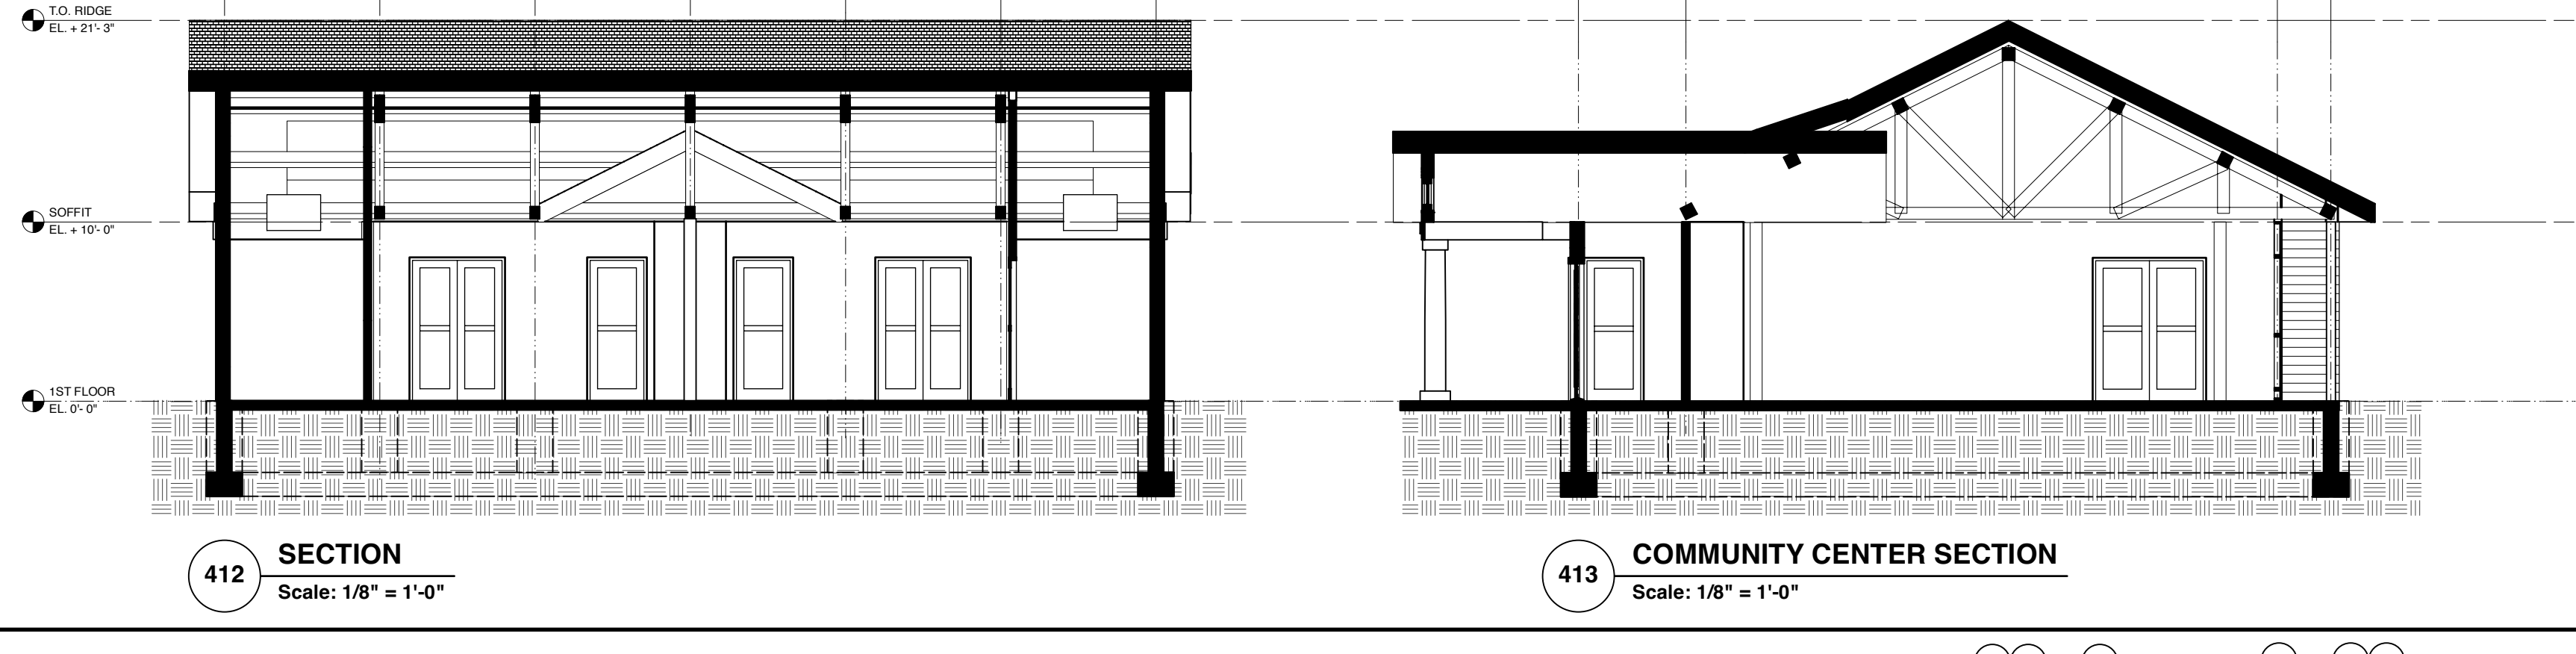

412 SECTION
Scale: 1/8" = 1'-0"

413 COMMUNITY CENTER SECTION
Scale: 1/8" = 1'-0"

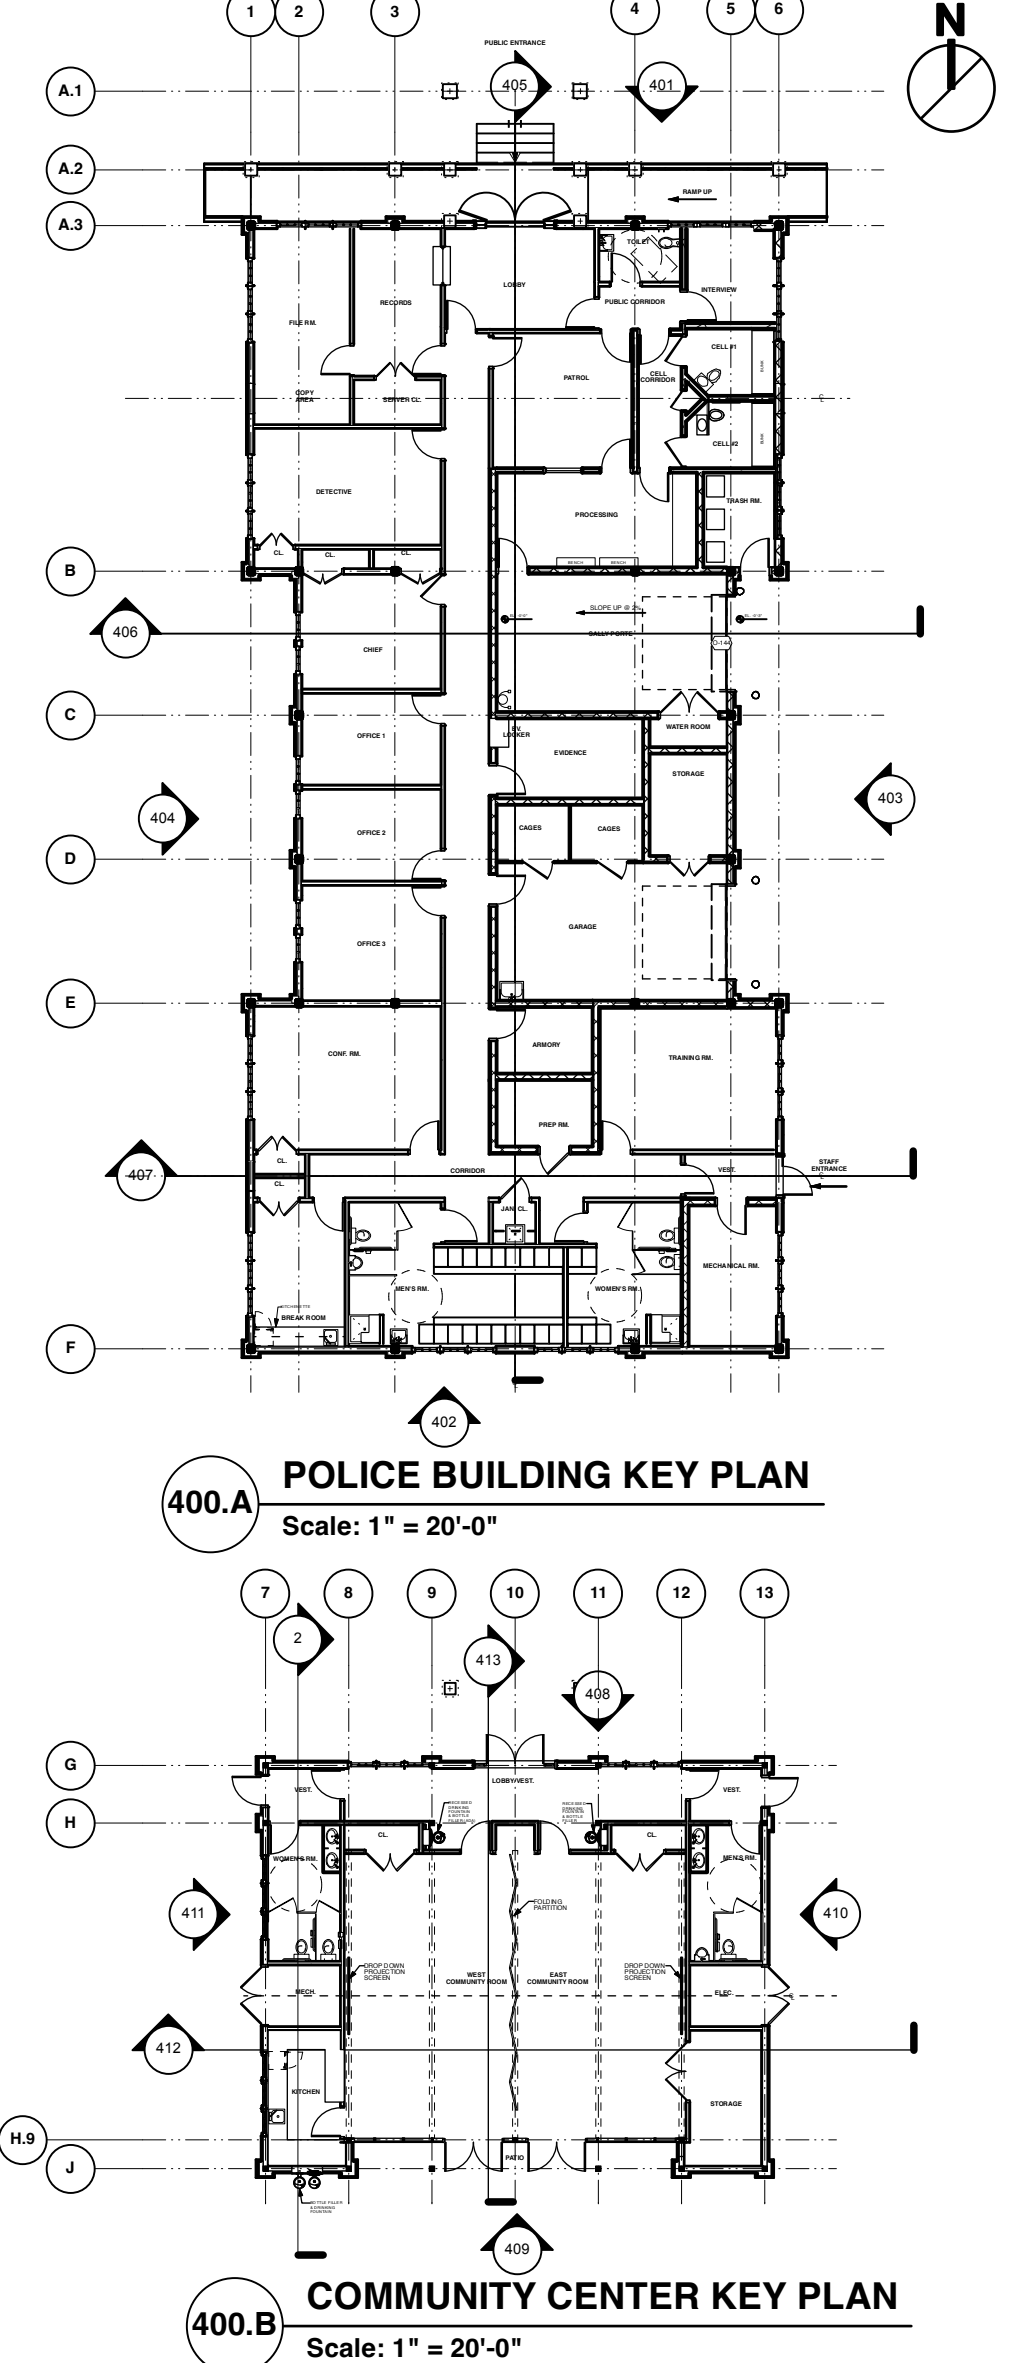

400.A POLICE BUILDING KEY PLAN
Scale: 1" = 20'-0"

400.B COMMUNITY CENTER KEY PLAN
Scale: 1" = 20'-0"

ALAN KUBIN, PE, STRUCTURAL ENGINEER
400 ROUTE 67, SUITE 200, FAIR HAVEN, NJ 07704
PHONE: 973-751-4550 FAX: 973-751-4551
WWW.GOLDSTEINPARTNERSHIP.COM

OMEX, INC., MECHANICAL & ELECTRICAL ENGINEERS
1000 ROUTE 100, SUITE 100, FAIR HAVEN, NJ 07704
PHONE: 973-751-4550 FAX: 973-751-4551
WWW.OMEXINC.COM

FRANK N. LEHR ASSOCIATES, LLC, CIVIL ENGINEERS
1000 ROUTE 100, SUITE 100, FAIR HAVEN, NJ 07704
PHONE: 973-751-4550 FAX: 973-751-4551
WWW.FNLEHR.COM

LORING CONSULTING ENGINEERS, TECHNOLOGICAL CONSULTANTS
1000 ROUTE 100, SUITE 100, FAIR HAVEN, NJ 07704
PHONE: 973-751-4550 FAX: 973-751-4551
WWW.LORINGCONSULTANTS.COM

ELIOT WARREN GOLDSTEIN, AIA
NJ LICENSE #8813

THE GOLDSTEIN PARTNERSHIP ARCHITECTS
515 VALLEY STREET, SUITE 110, MAPLEWOOD, NJ 07040
OFC: 973-751-4550
WWW.GOLDSTEINPARTNERSHIP.COM
COPYRIGHT © 2003 BY THE GOLDSTEIN PARTNERSHIP. ALL RIGHTS RESERVED.

FAIR HAVEN MUNICIPAL BUILDINGS BOROUGH OF FAIR HAVEN
POLICE BUILDING
FAIR HAVEN, NJ 07704

BUILDING ELEVATIONS & BUILDING SECTIONS
SCALE: AS NOTED
DATE: 03/24/03
DWG. NO. C001 EWG

THIS DRAWING IS INCOMPLETE UNLESS USED WITH ALL OTHER CONTRACT DOCUMENTS.

DRAWING NUMBER
A-4
SHEET OF 100