




2 SOUTH ELEVATION  
Scale: 1/8" = 1'-0"

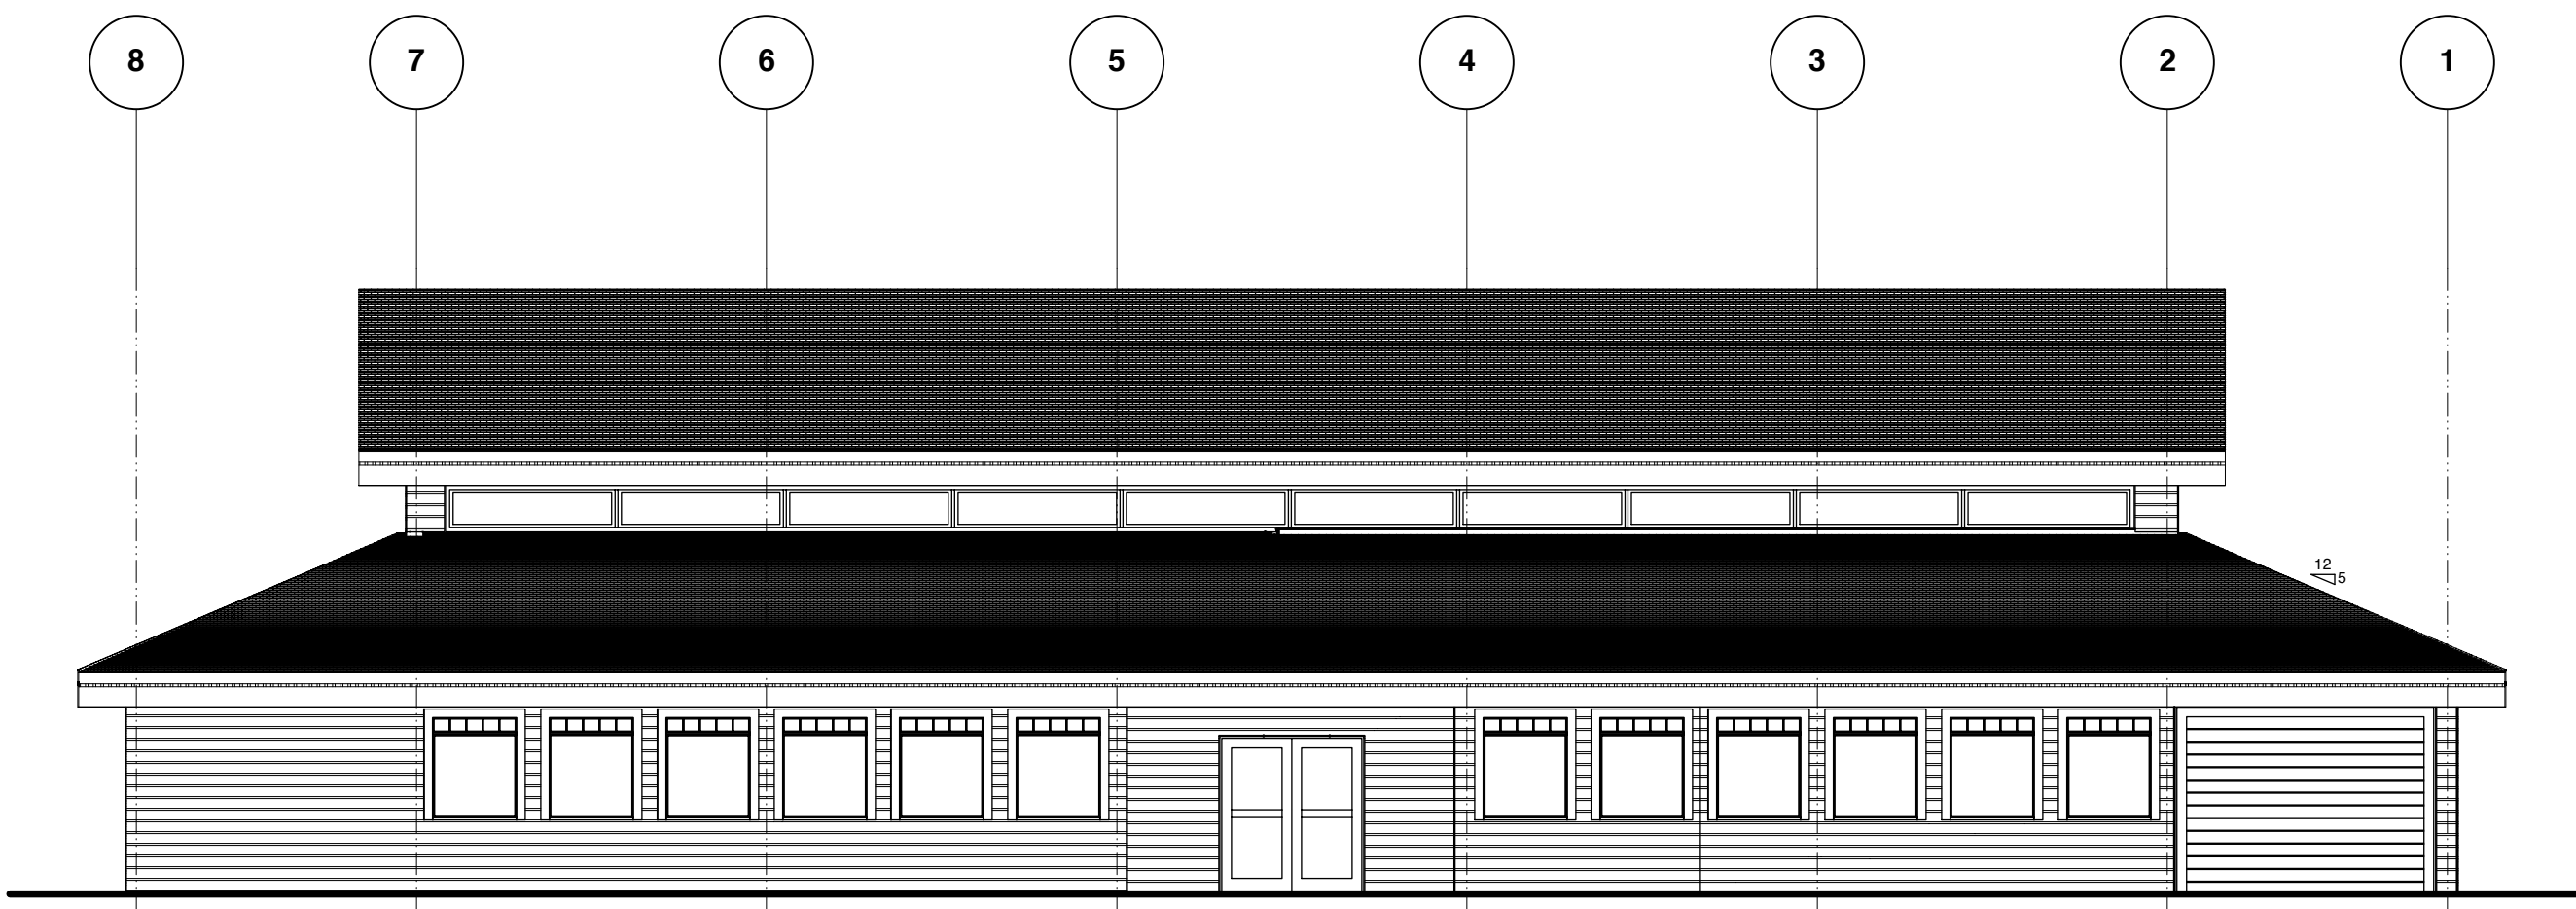



5 NORTH ELEVATION  
Scale: 1/8" = 1'-0"

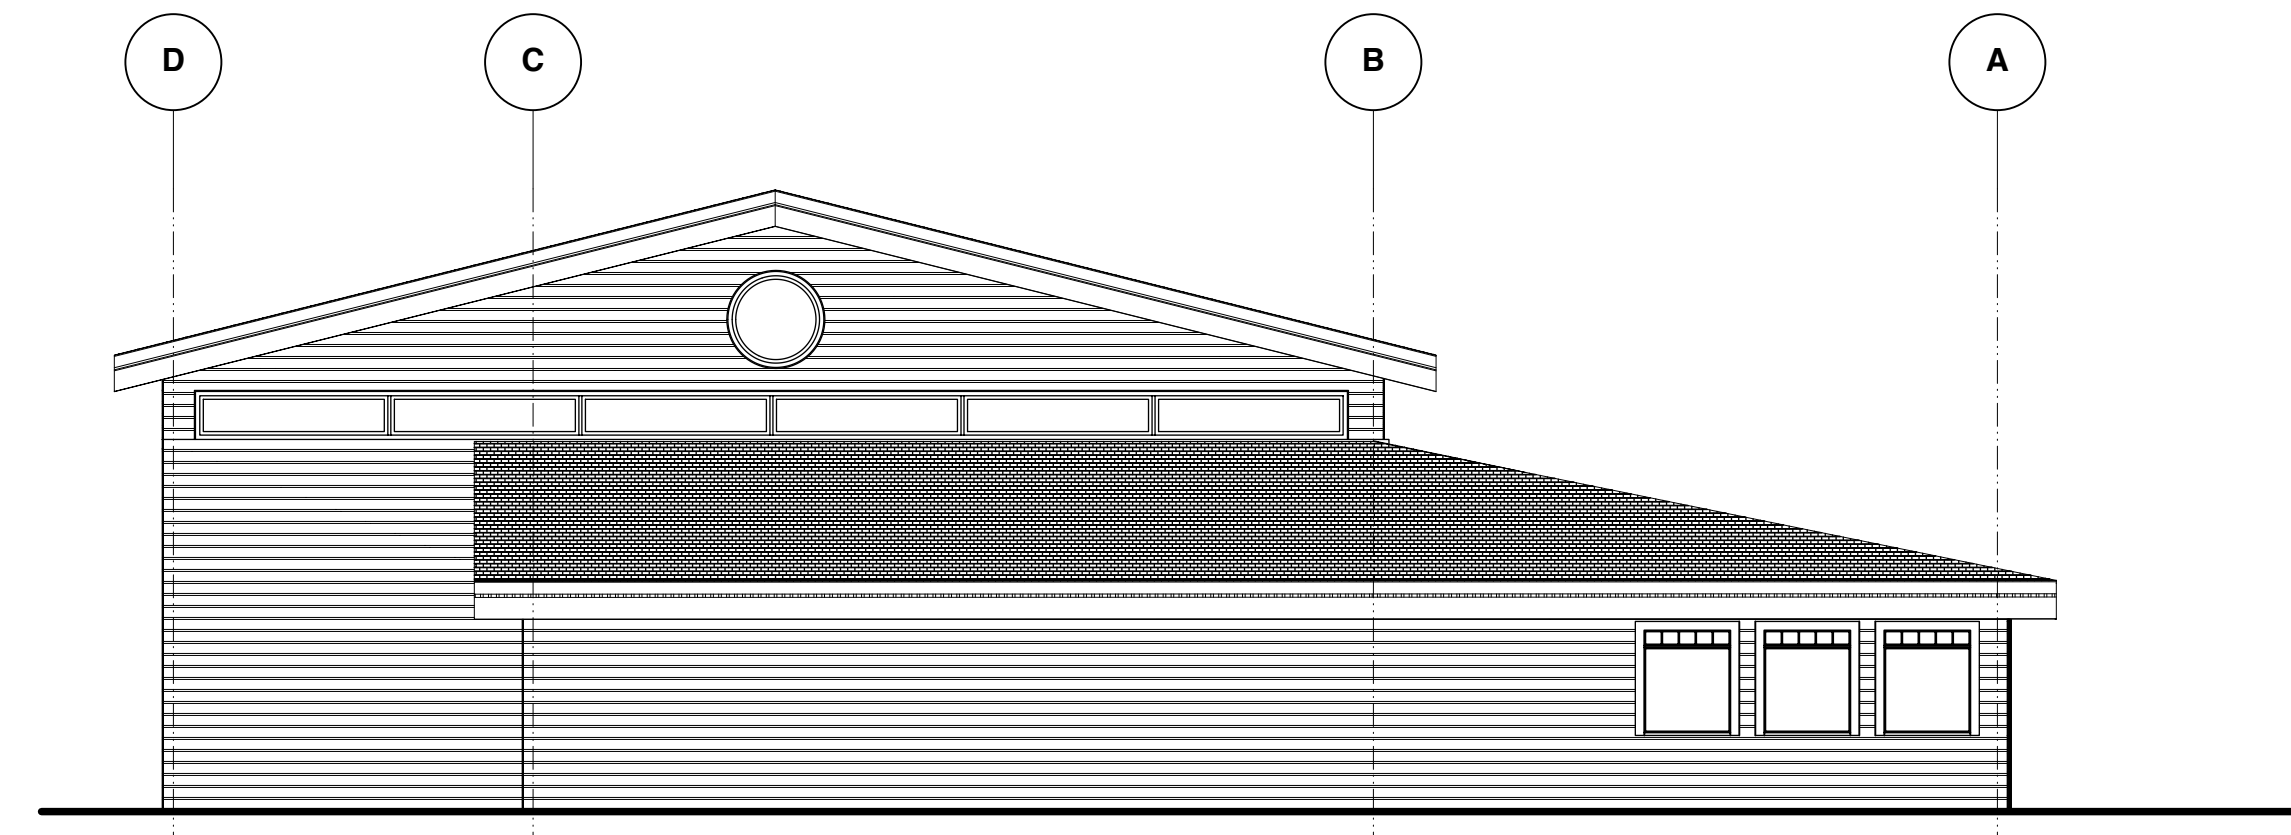

3 EAST ELEVATION  
Scale: 1/8" = 1'-0"

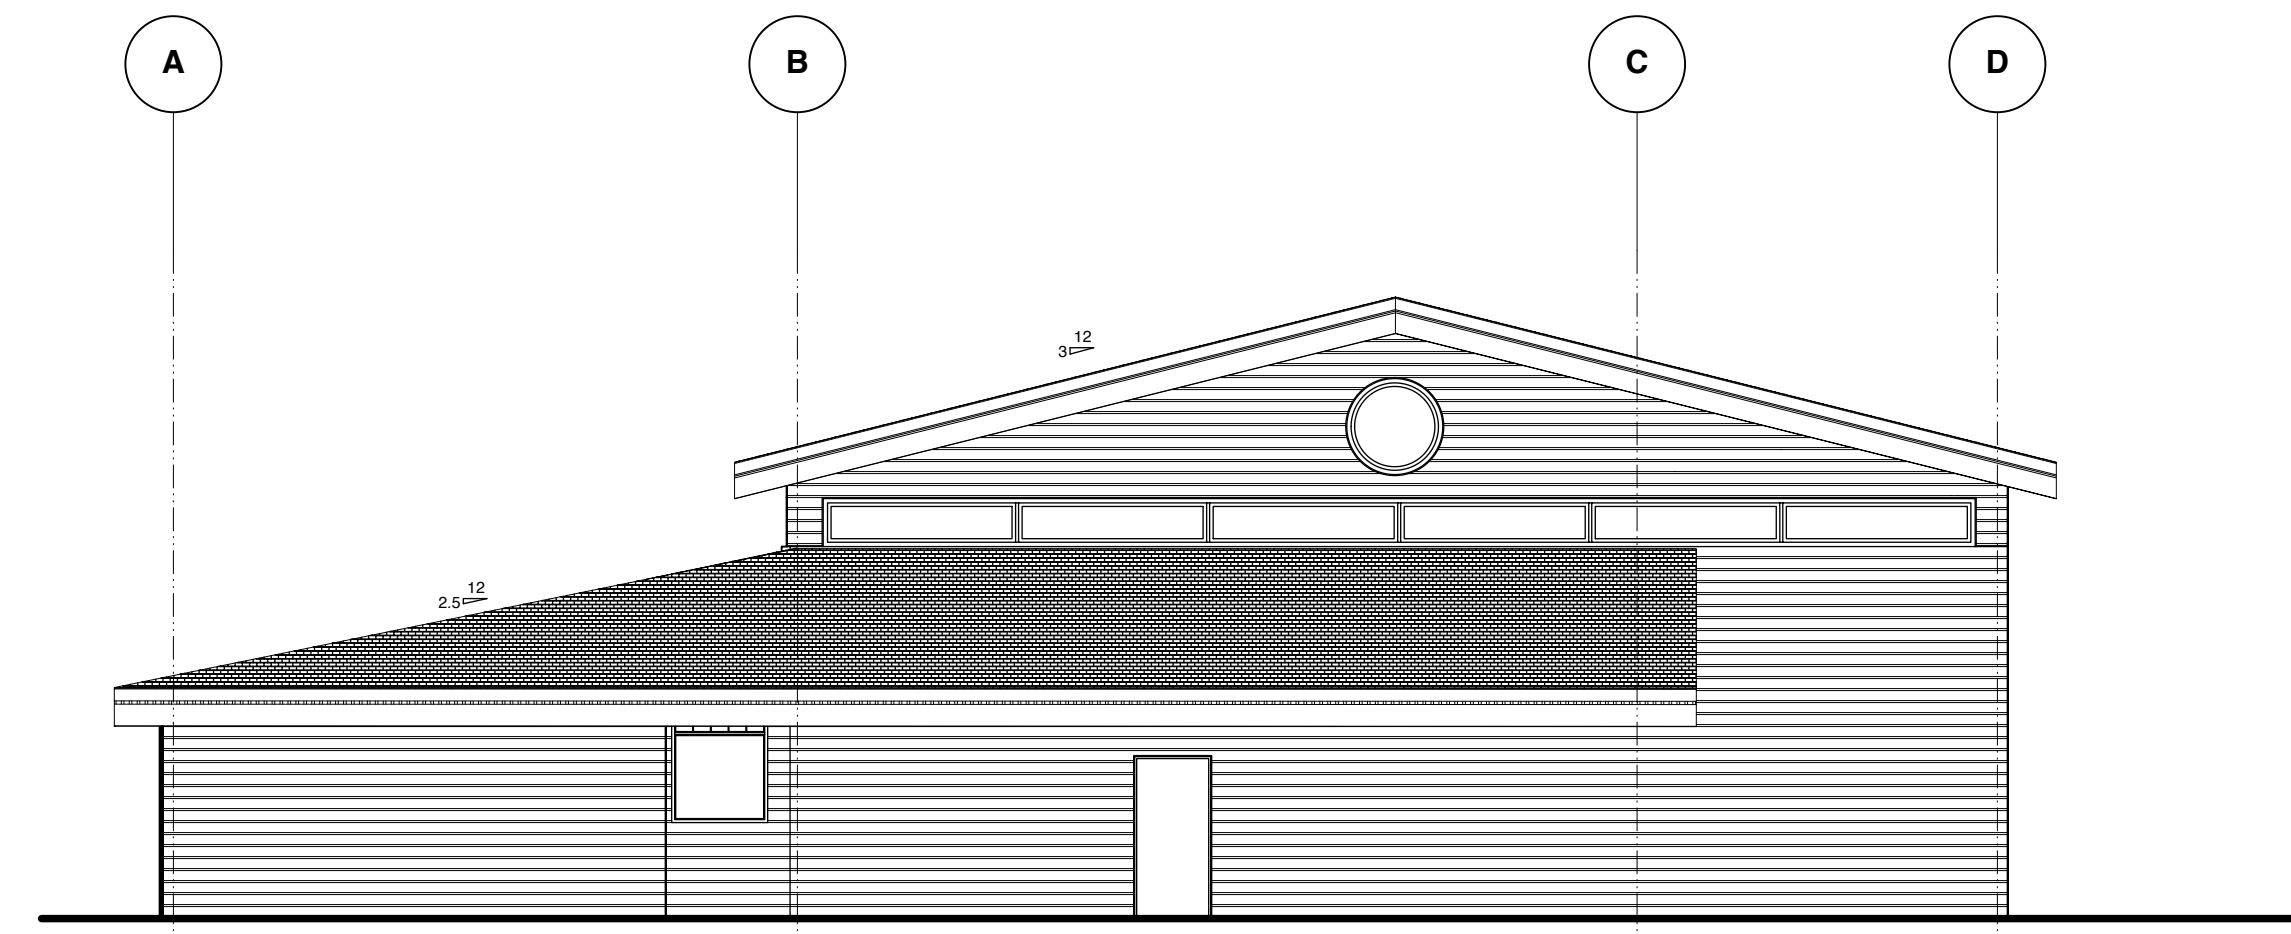

9 WEST ELEVATION  
Scale: 1/8" = 1'-0"

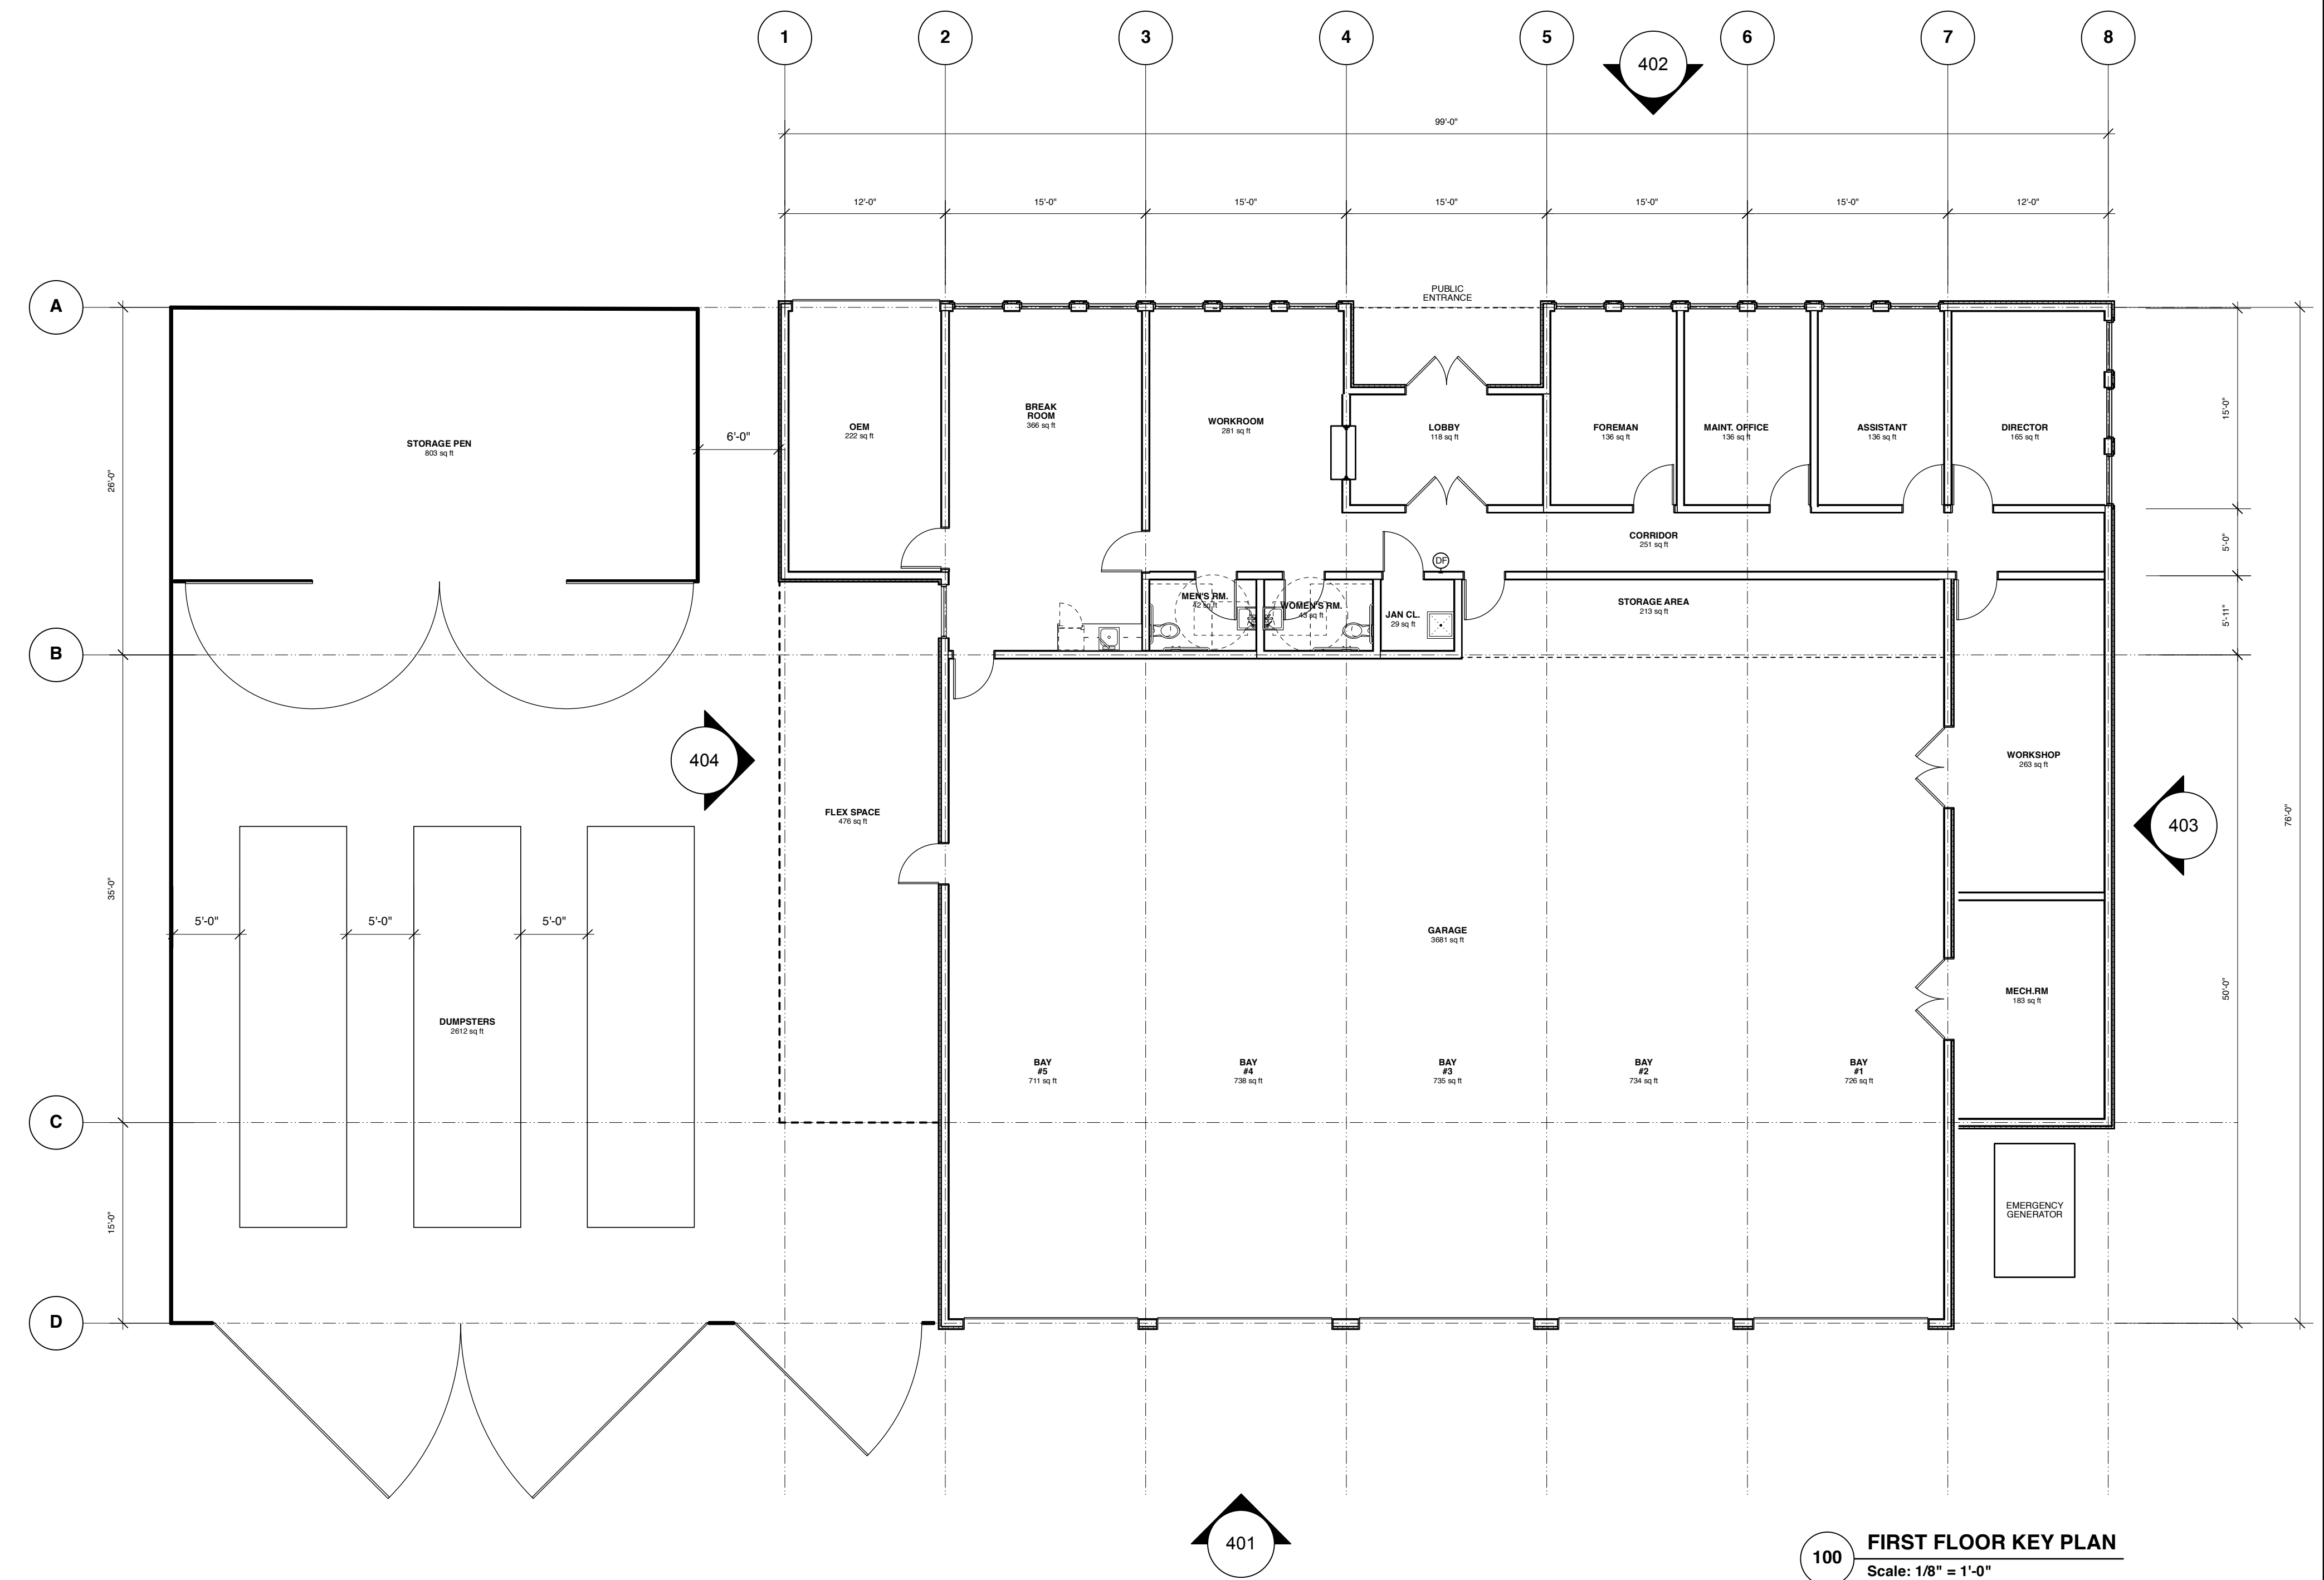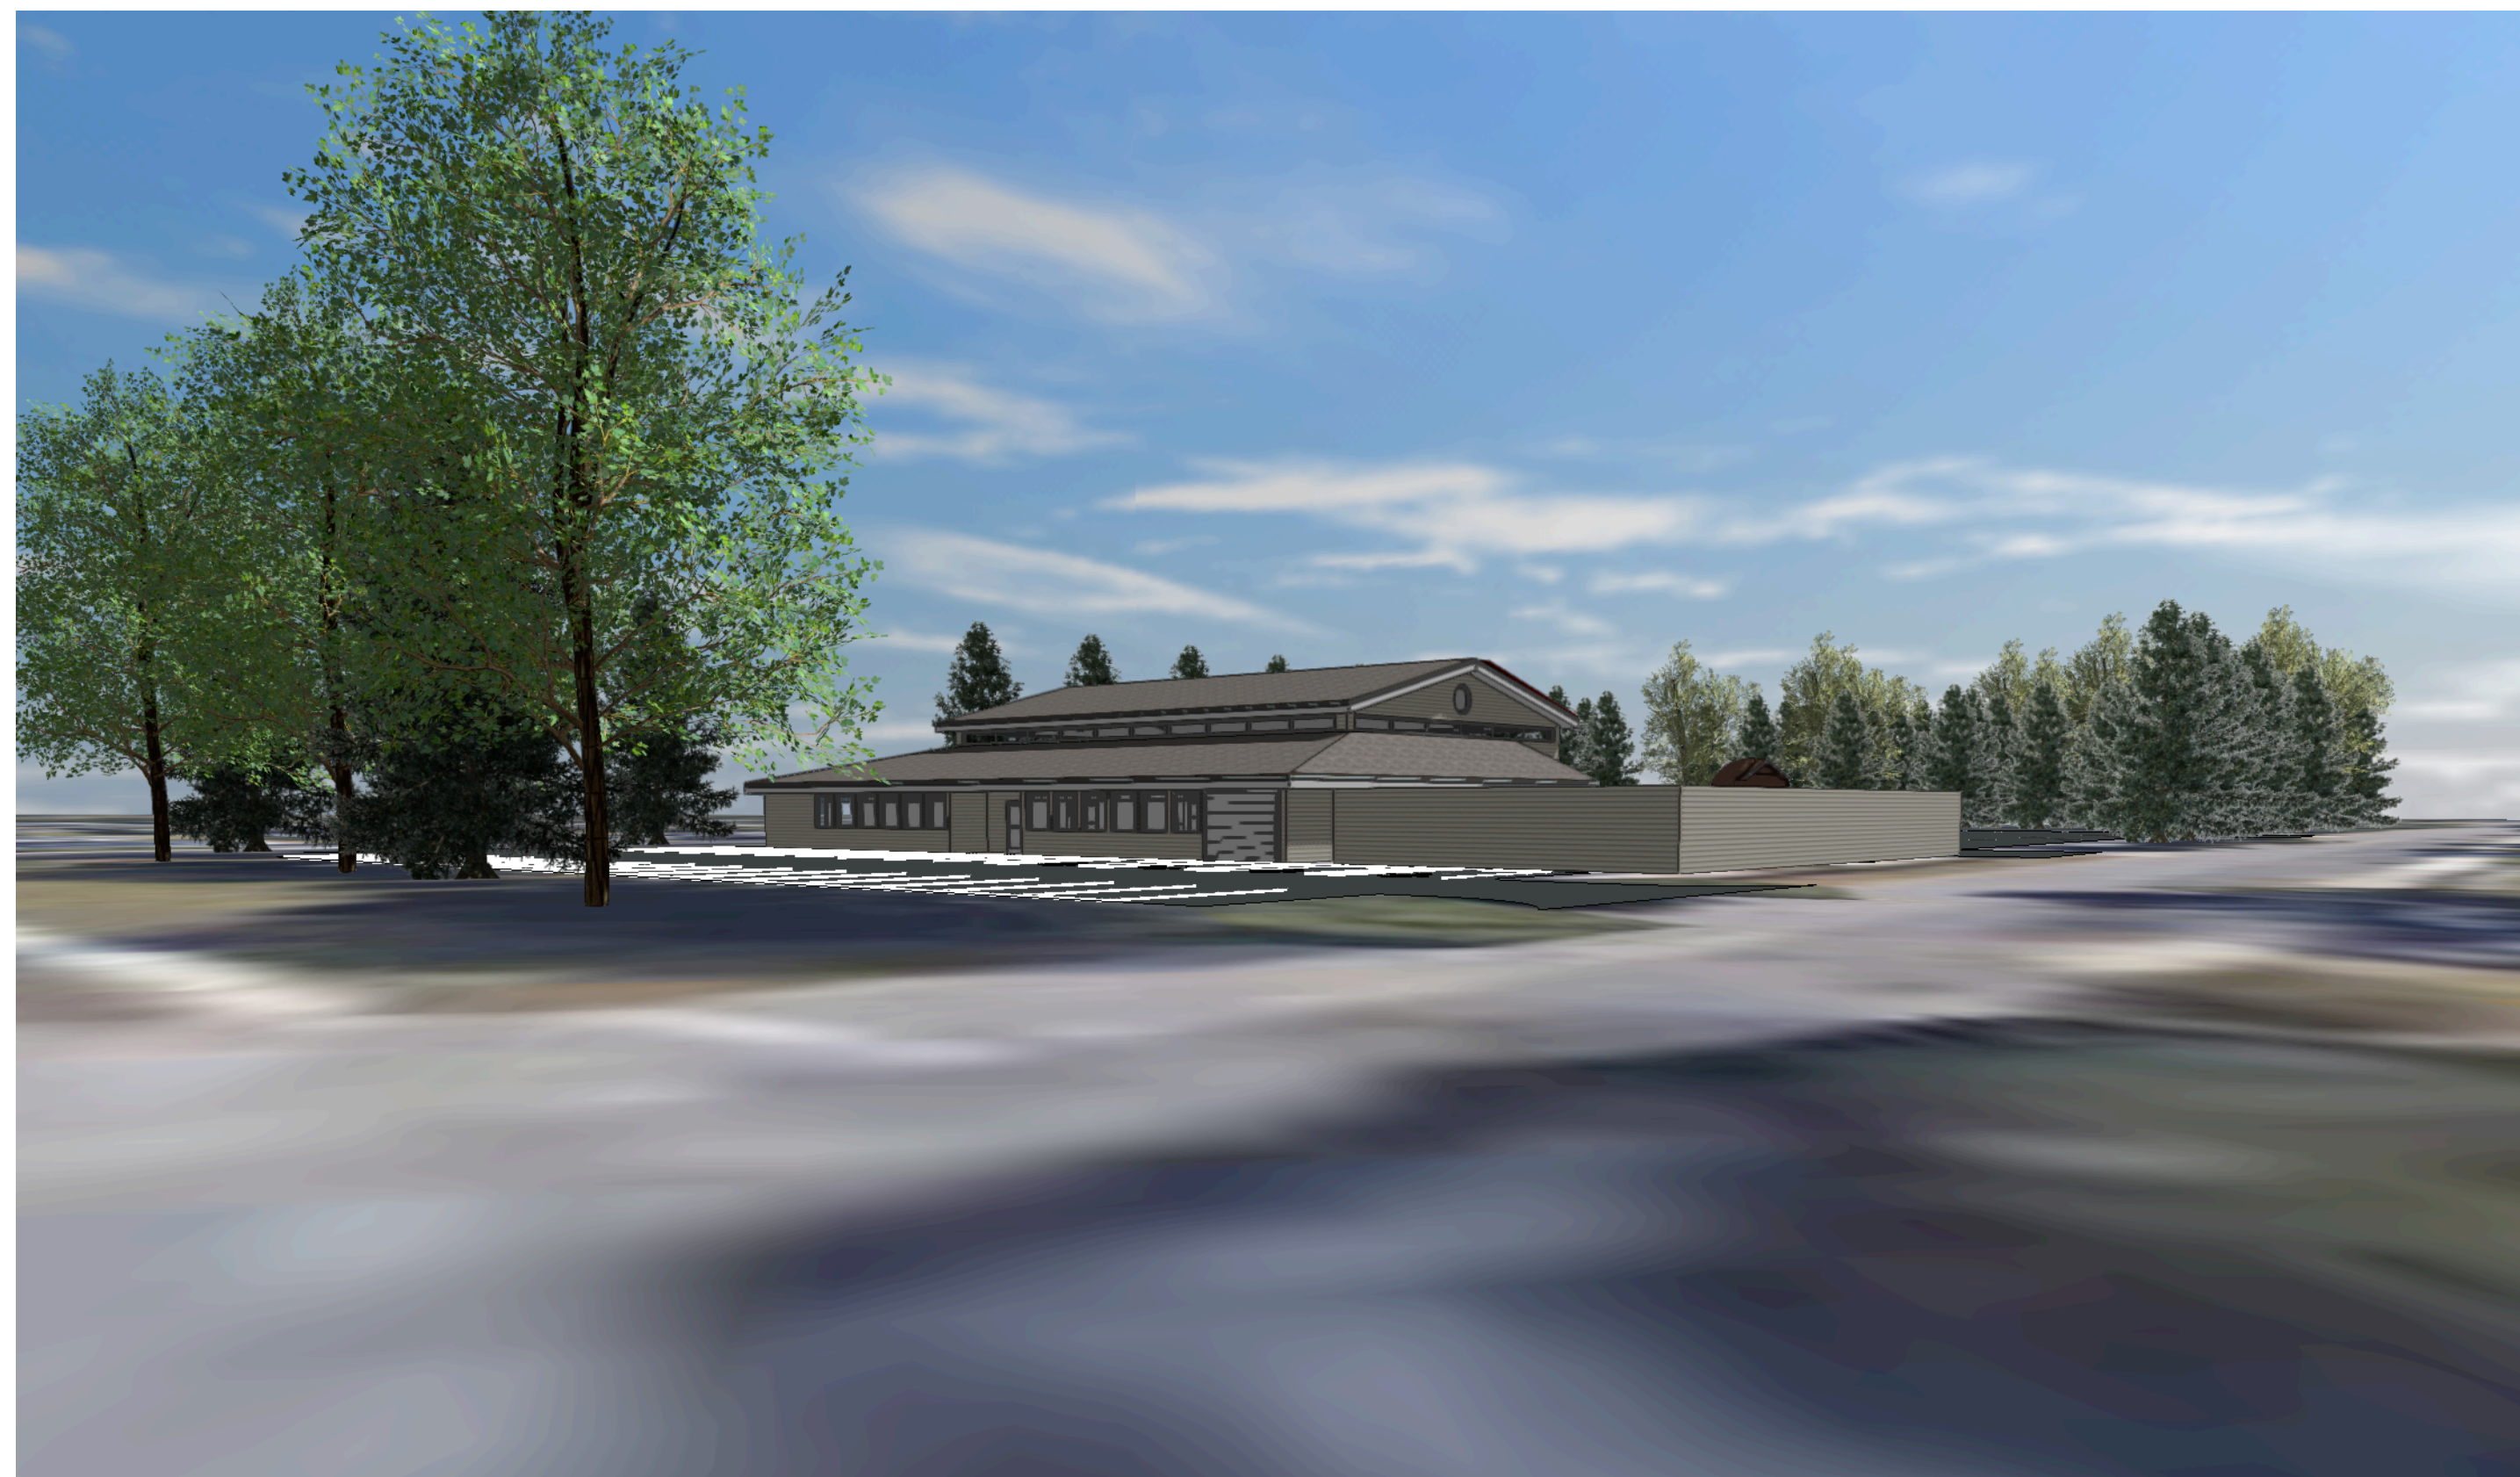

100 FIRST FLOOR KEY PLAN  
Scale: 1/8" = 1'-0"



ALAN KLEIN, P.E., STRUCTURAL ENGINEER  
1000 OCEAN AVENUE, SUITE 200, FAIR HAVEN, NJ 07704  
PHONE: 908-227-8800 FAX: 908-227-8802  
WWW.AKLEIN.COM  
FRANK CL. LEHR ASSOCIATES, SITE & CIVIL ENGINEERS  
100 OCEAN AVENUE, SUITE 200, FAIR HAVEN, NJ 07704  
PHONE: 908-227-8800 FAX: 908-227-8802  
WWW.FCLAS.COM  
LIVING CONSULTING ENGINEERS, THE CONSULTING CONSULTANTS  
300 SOUTH 7TH STREET, SUITE 100, FAIR HAVEN, NJ 07704  
PHONE: 908-227-8800 FAX: 908-227-8802  
WWW.LIVINGCONSULTANTS.COM

ELIOT WARREN GOLDSTEIN, AIA  
NJ LICENSE #8873

**THE GOLDSTEIN PARTNERSHIP**  
ARCHITECTS  
515 VALLEY STREET, SUITE 110, MAPLEWOOD, NJ 07040  
OFFICE: 973-761-4450  
WWW.GOLDSTEINPARTNERSHIP.COM  
COPYRIGHT © 2020 BY THE GOLDSTEIN PARTNERSHIP. ALL RIGHTS RESERVED.

**NEW PUBLIC WORKS BUILDING**  
**BOROUGH OF FAIR HAVEN**  
100 OCEAN AVENUE  
FAIR HAVEN, NJ 07704

**FLOOR PLAN & BUILDING ELEVATIONS**  
SCALE: AS NOTED  
DATE: 03/20/21  
DWN: JMD  
CKD: EWG

THIS DRAWING IS INCOMPLETE UNLESS USED WITH ALL OTHER CONTRACT DOCUMENTS.

DRAWING NUMBER  
**PB-1**  
SHEET 4 OF x