


FIRST FLOOR PLAN
SCALE: 1/4" = 1'-0"

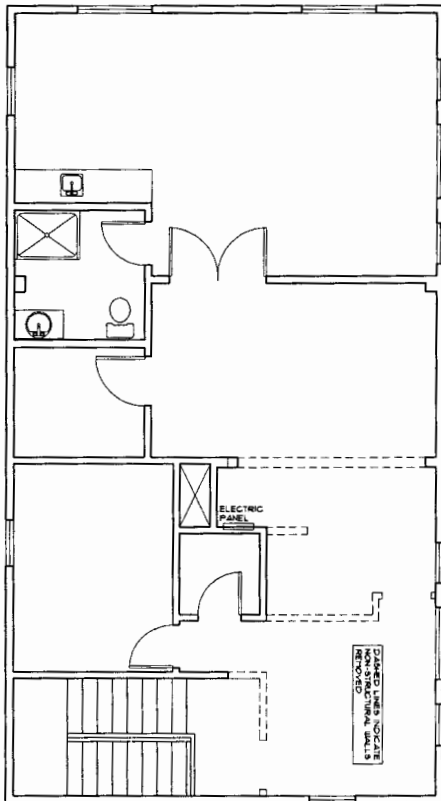

SECOND FLOOR PLAN
SCALE: 1/4" = 1'-0"

NOT A SEPARATE INSTRUMENT OF SERVICE AND SHALL BE USED ONLY IN CONNECTION WITH THE PROJECT AND SITE SPECIFICALLY IDENTIFIED HEREON.

DATE 10/19/11	DRAWN BY MB	CLIENT RIVER ROAD 156, LLC	REVISIONS	DATE	ANTHONY M. CONDOURIS
SHEET NO. A-1	ADDRESS 156 RIVER ROAD FAIR HAVEN, NEW JERSEY	AXIS NUMBER 17-144	BLOCK 52	LOT 1	ARCHITECT
					200 BUSHY CREEK AVENUE, SUITE 200, FAIR HAVEN, NJ 07410 telephone - 732-842-3800 - fax 732-842-7777 - www.amcarchitect.com

