


WEST SIDE ELEVATION  
SCALE: 1/4" = 1'-0"



SOUTH (FRONT) ELEVATION  
SCALE: 1/4" = 1'-0"

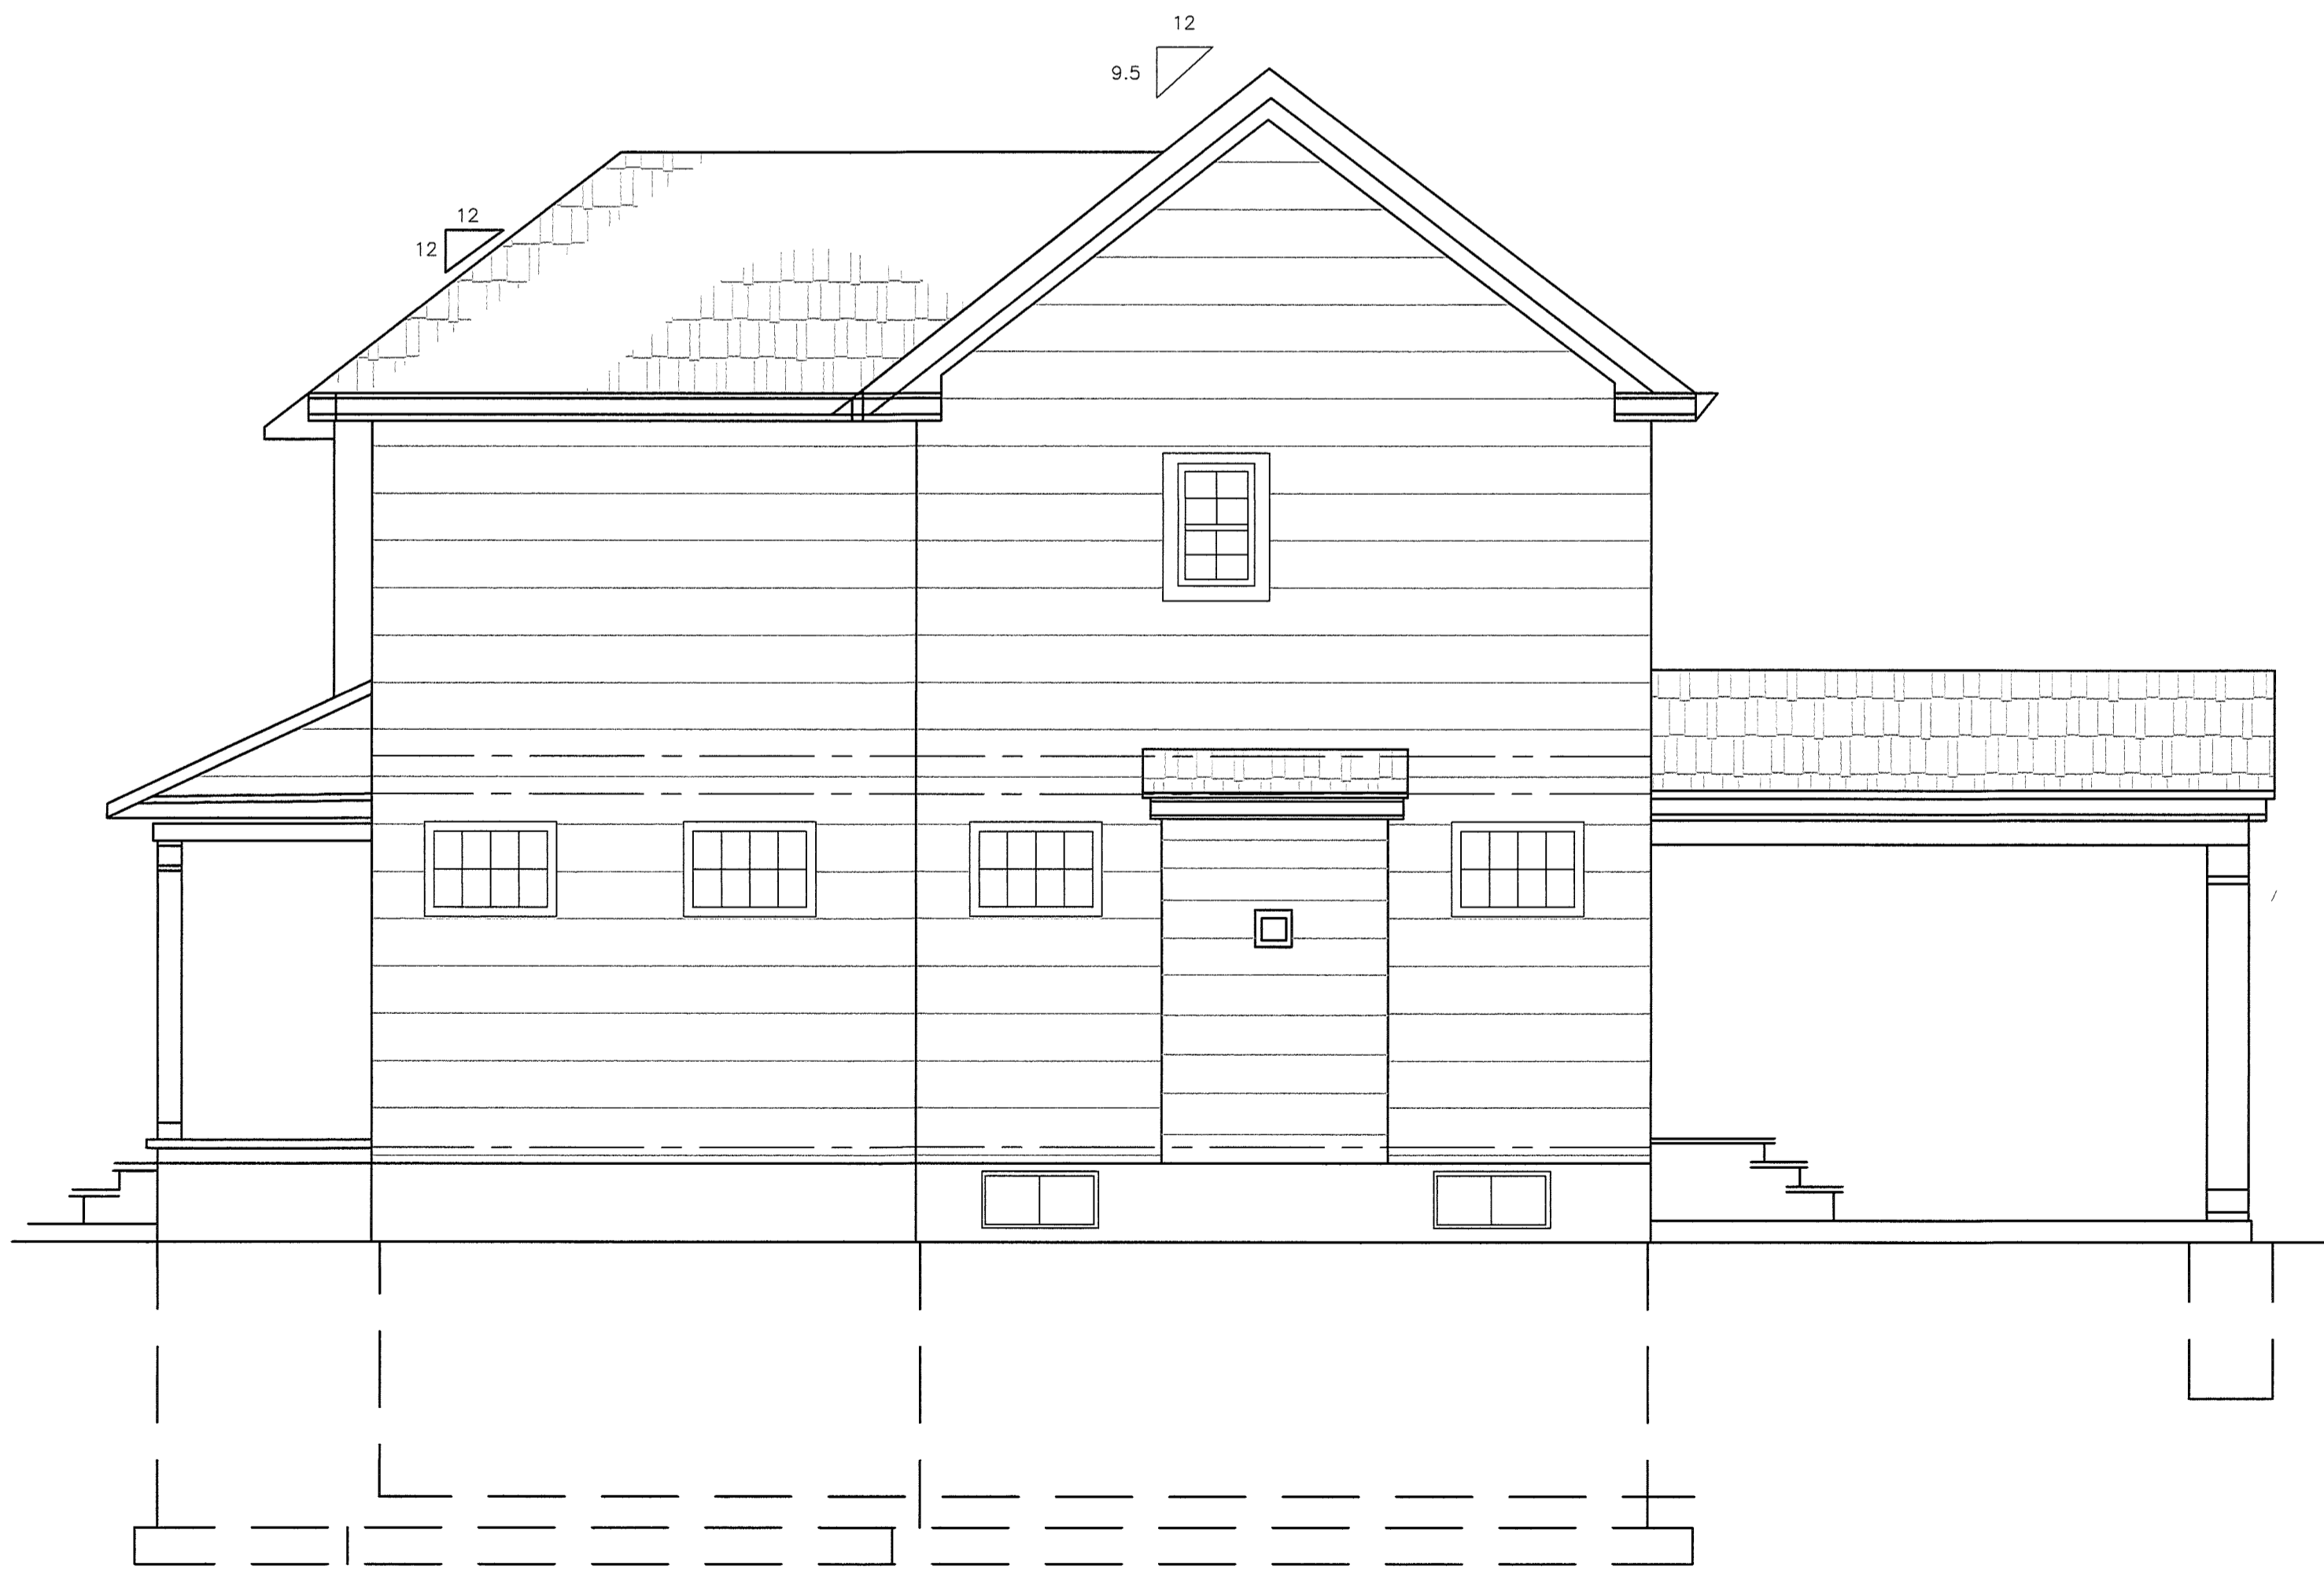

EAST SIDE ELEVATION  
SCALE: 1/4" = 1'-0"



NORTH (REAR) ELEVATION  
SCALE: 1/4" = 1'-0"

PROP. LOT 2.01

**MATTHEW T. CRONIN, AIA**  
**ARCHITECT**

P.O. BOX 225 RED BANK, NEW JERSEY 07701

PHONE: 732-747-6363 matt.croninarch@gmail.com FAX: 732-747-6966

PROPOSED SUBDIVISION:

**37 THIRD STREET**

LOT: 2 BLOCK: 38  
BOROUGH OF FAIR HAVEN  
MONMOUTH COUNTY, NEW JERSEY


MATTHEW T. CRONIN AIA  
NJ LICENSE No. AI 12867

REVISION	DATE


DATE 07/15/21

SHEET TITLE


COMM No SHEET NO.  
2 OF 3

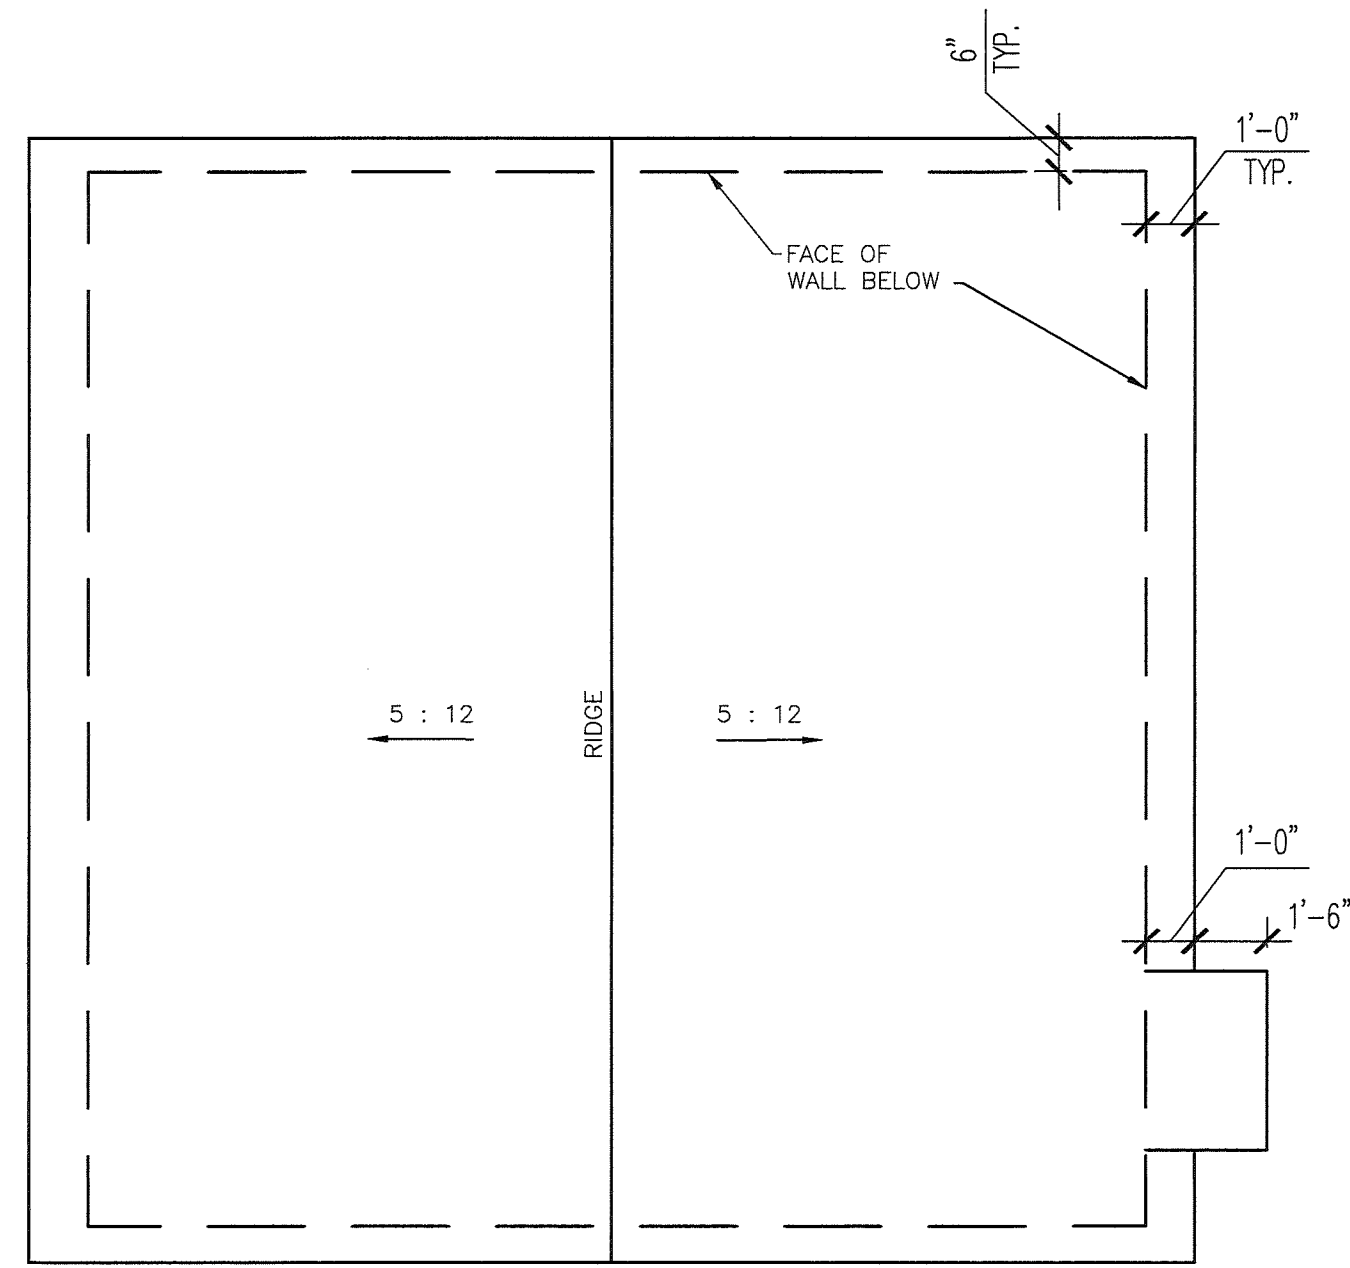


GARAGE ROOF PLAN  
SCALE: 1/4" = 1'-0"

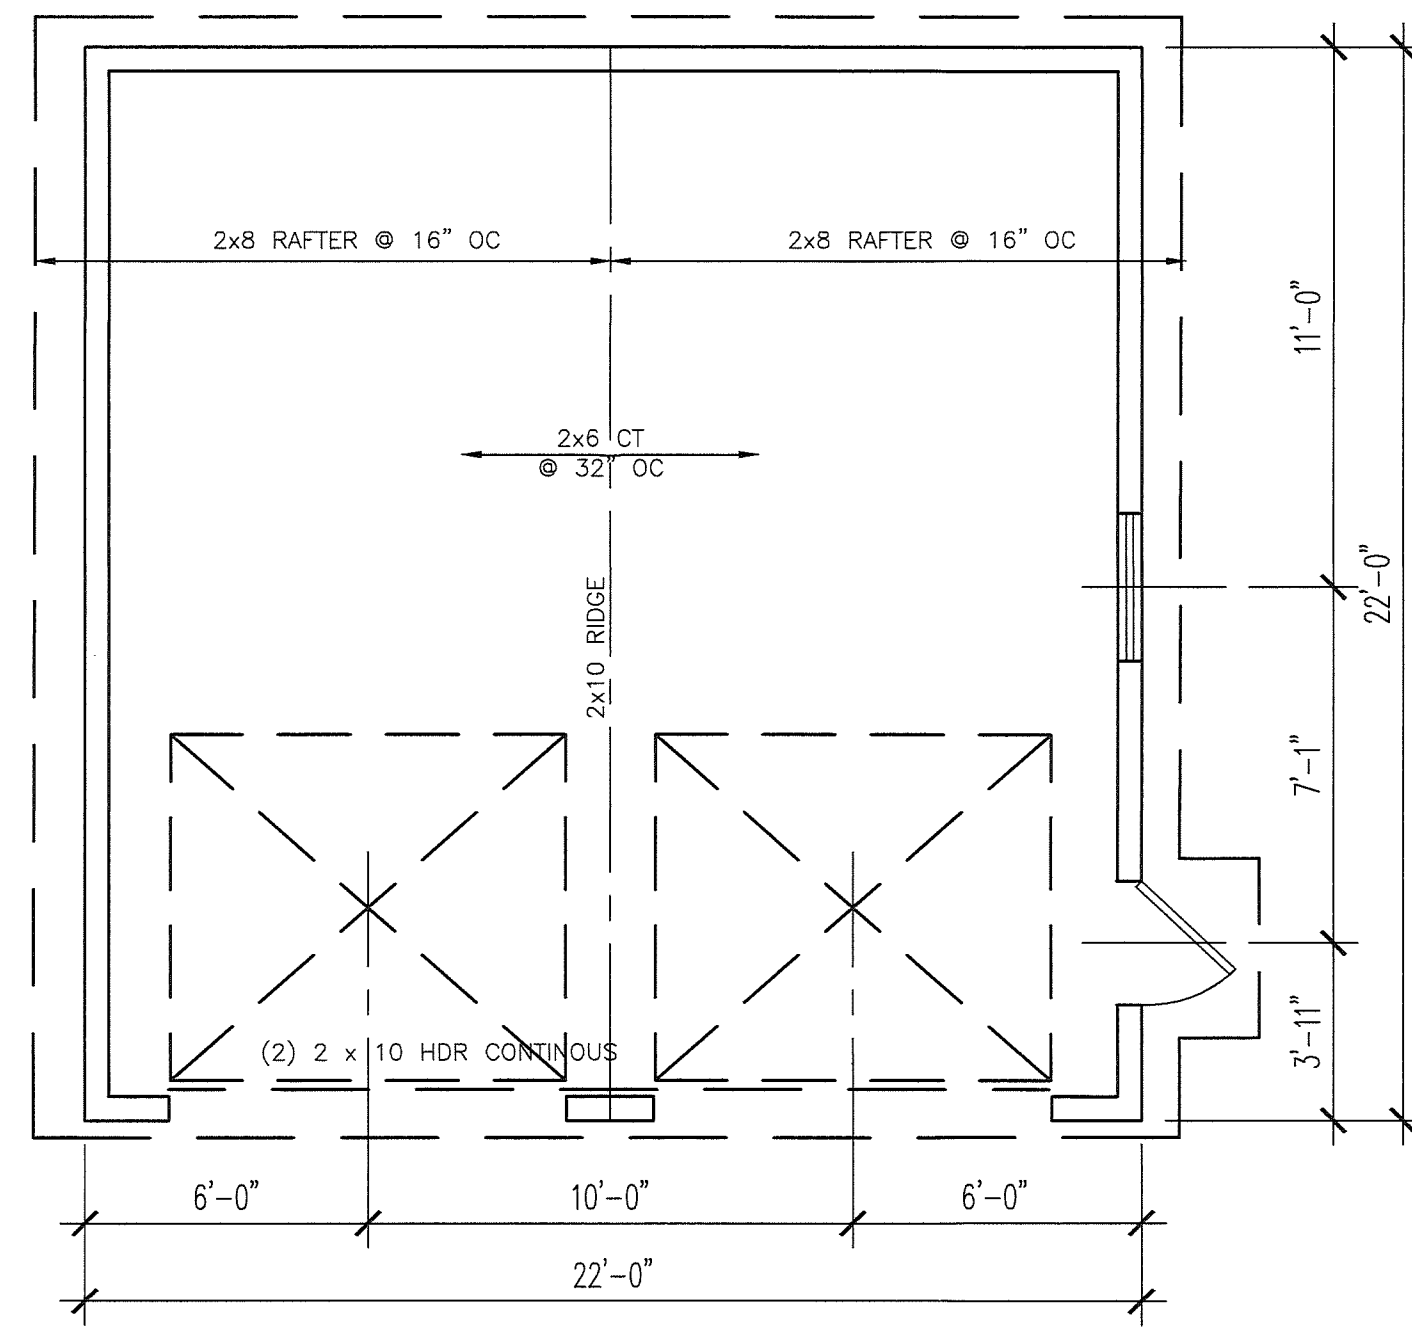


GARAGE PLAN  
SCALE: 1/4" = 1'-0"

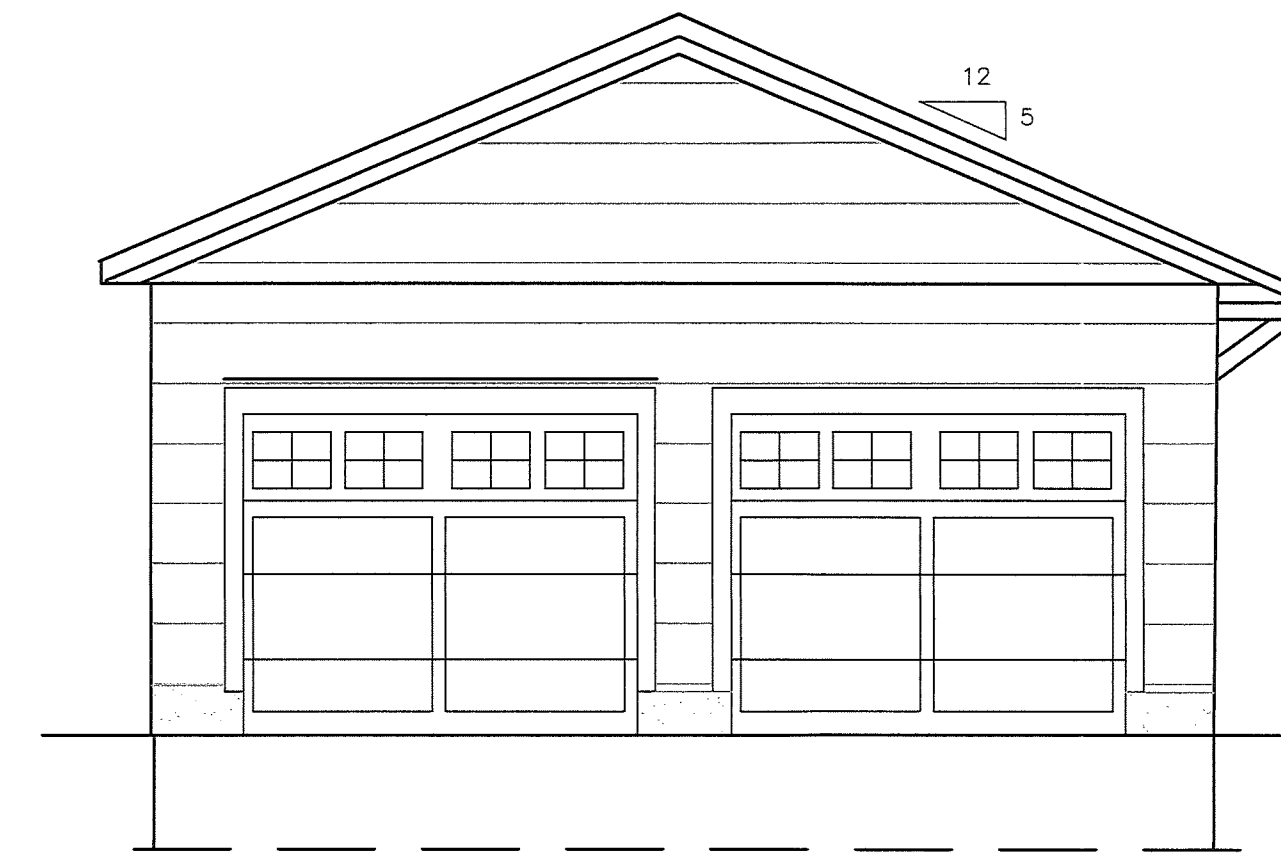


GARAGE (FRONT) ELEVATION  
SCALE: 1/4" = 1'-0"

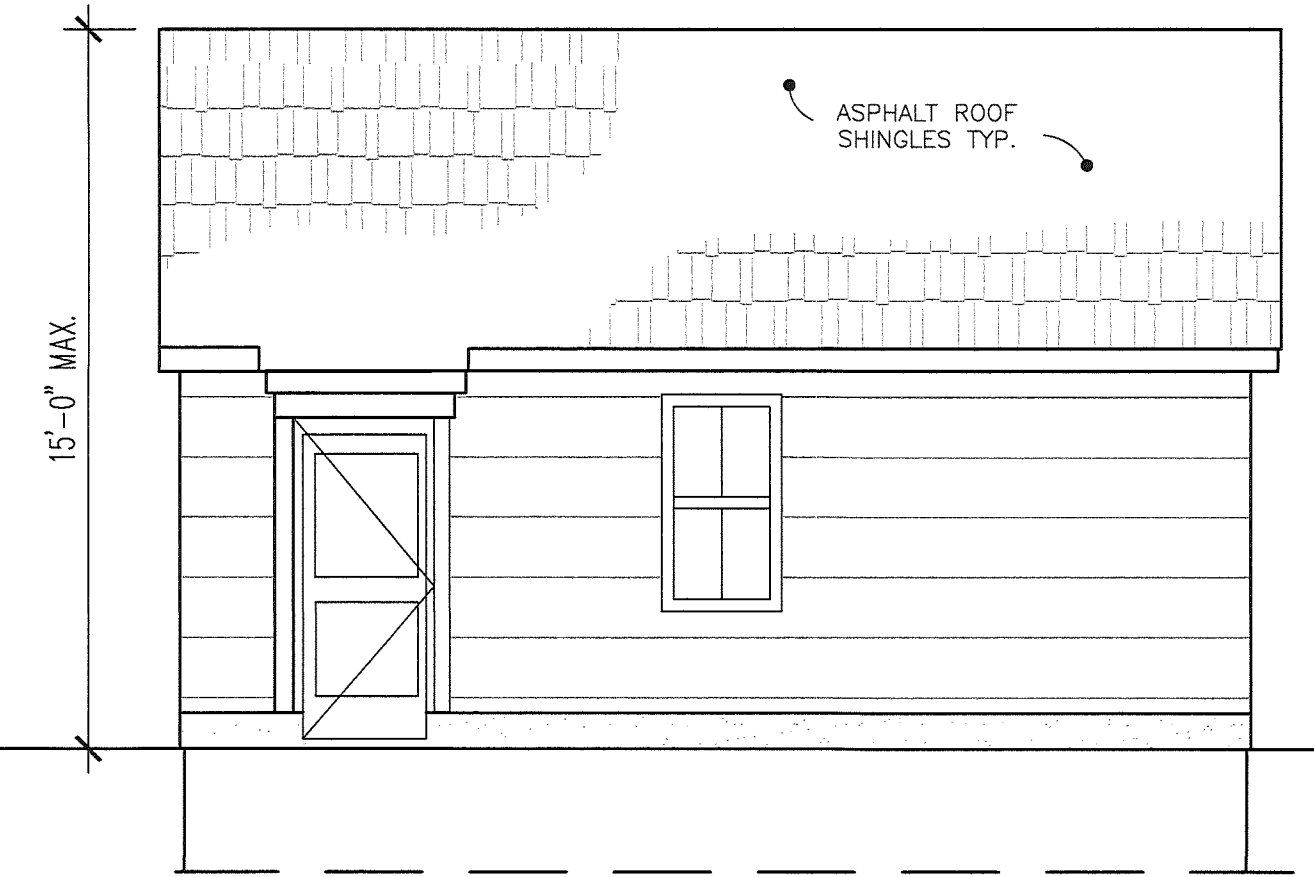

GARAGE WEST SIDE ELEVATION  
SCALE: 1/4" = 1'-0"

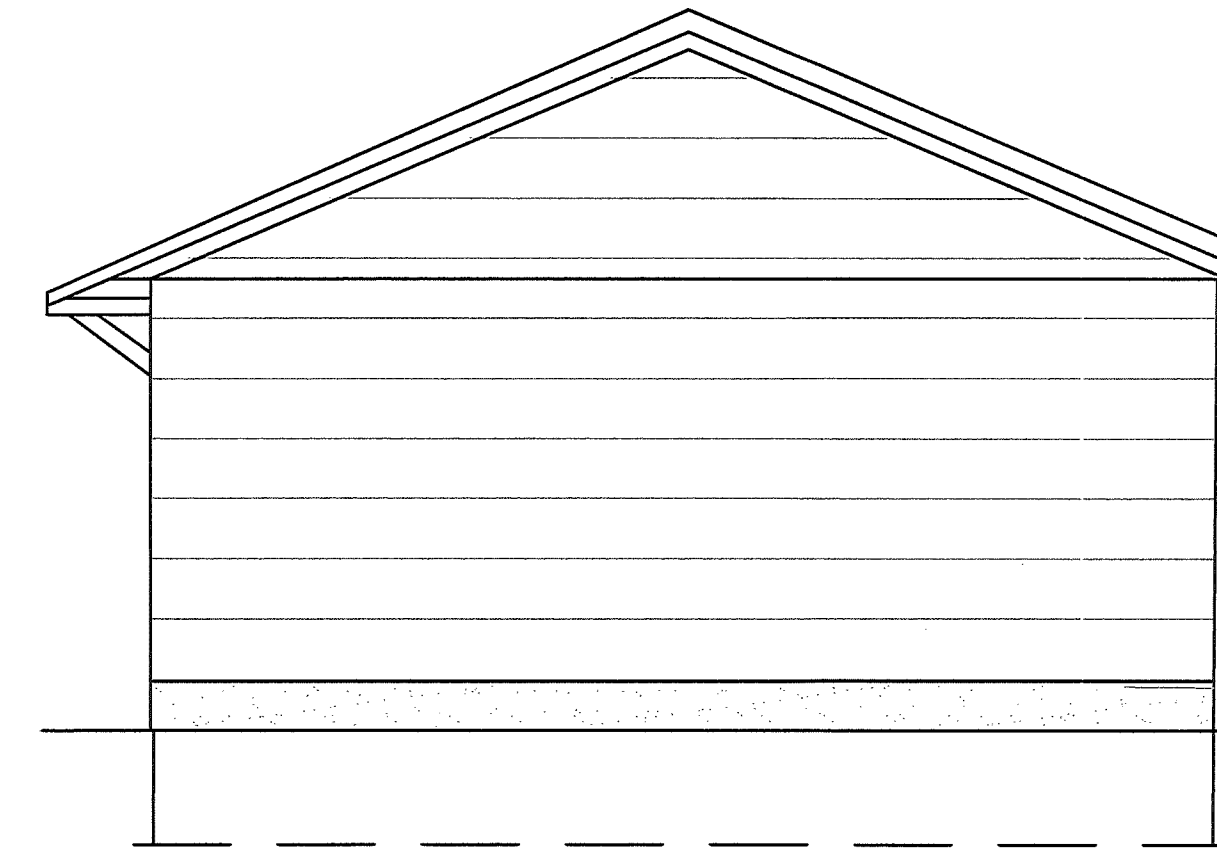

GARAGE (REAR) ELEVATION  
SCALE: 1/4" = 1'-0"

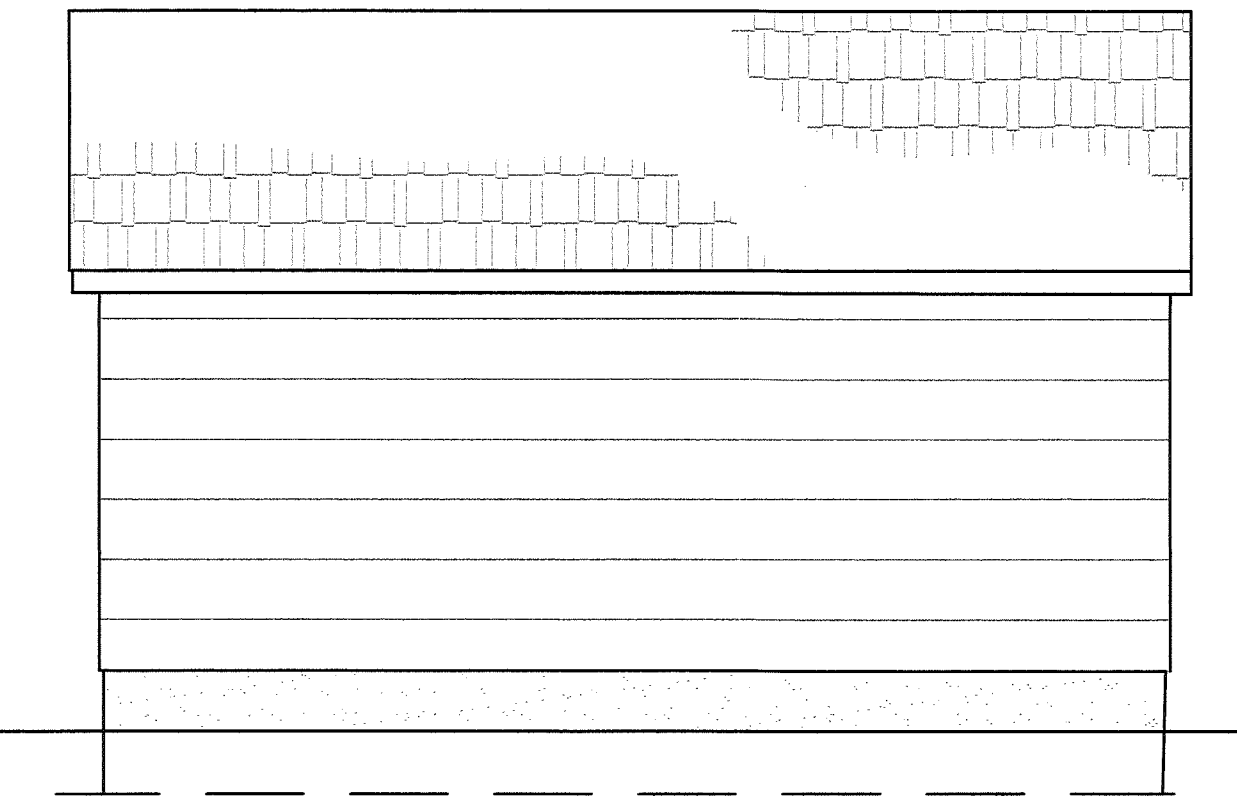

GARAGE EAST SIDE ELEVATION  
SCALE: 1/4" = 1'-0"

**MATTHEW T. CRONIN, AIA**  
**ARCHITECT**

P.O. BOX 255 RED BANK, NEW JERSEY 07701  
PHONE: 732-747-6363 matt.croninarch@gmail.com FAX: 732-747-6966

PROPOSED SUBDIVISION:

**87 THIRD STREET**  
LOT: 2 BLOCK: 38  
BOROUGH OF FAIR HAVEN  
MONMOUTH COUNTY, NEW JERSEY

MATTHEW T. CRONIN AIA  
NJ LICENSE No. AJ 13367

REVISION	DATE

DATE 07/15/21

SHEET TITLE

COMM No SHEET NO.

3 OF 3

PROP. LOT 2.01






WEST SIDE ELEVATION  
SCALE: 1/4" = 1'-0"



SOUTH (FRONT) ELEVATION  
SCALE: 1/4" = 1'-0"

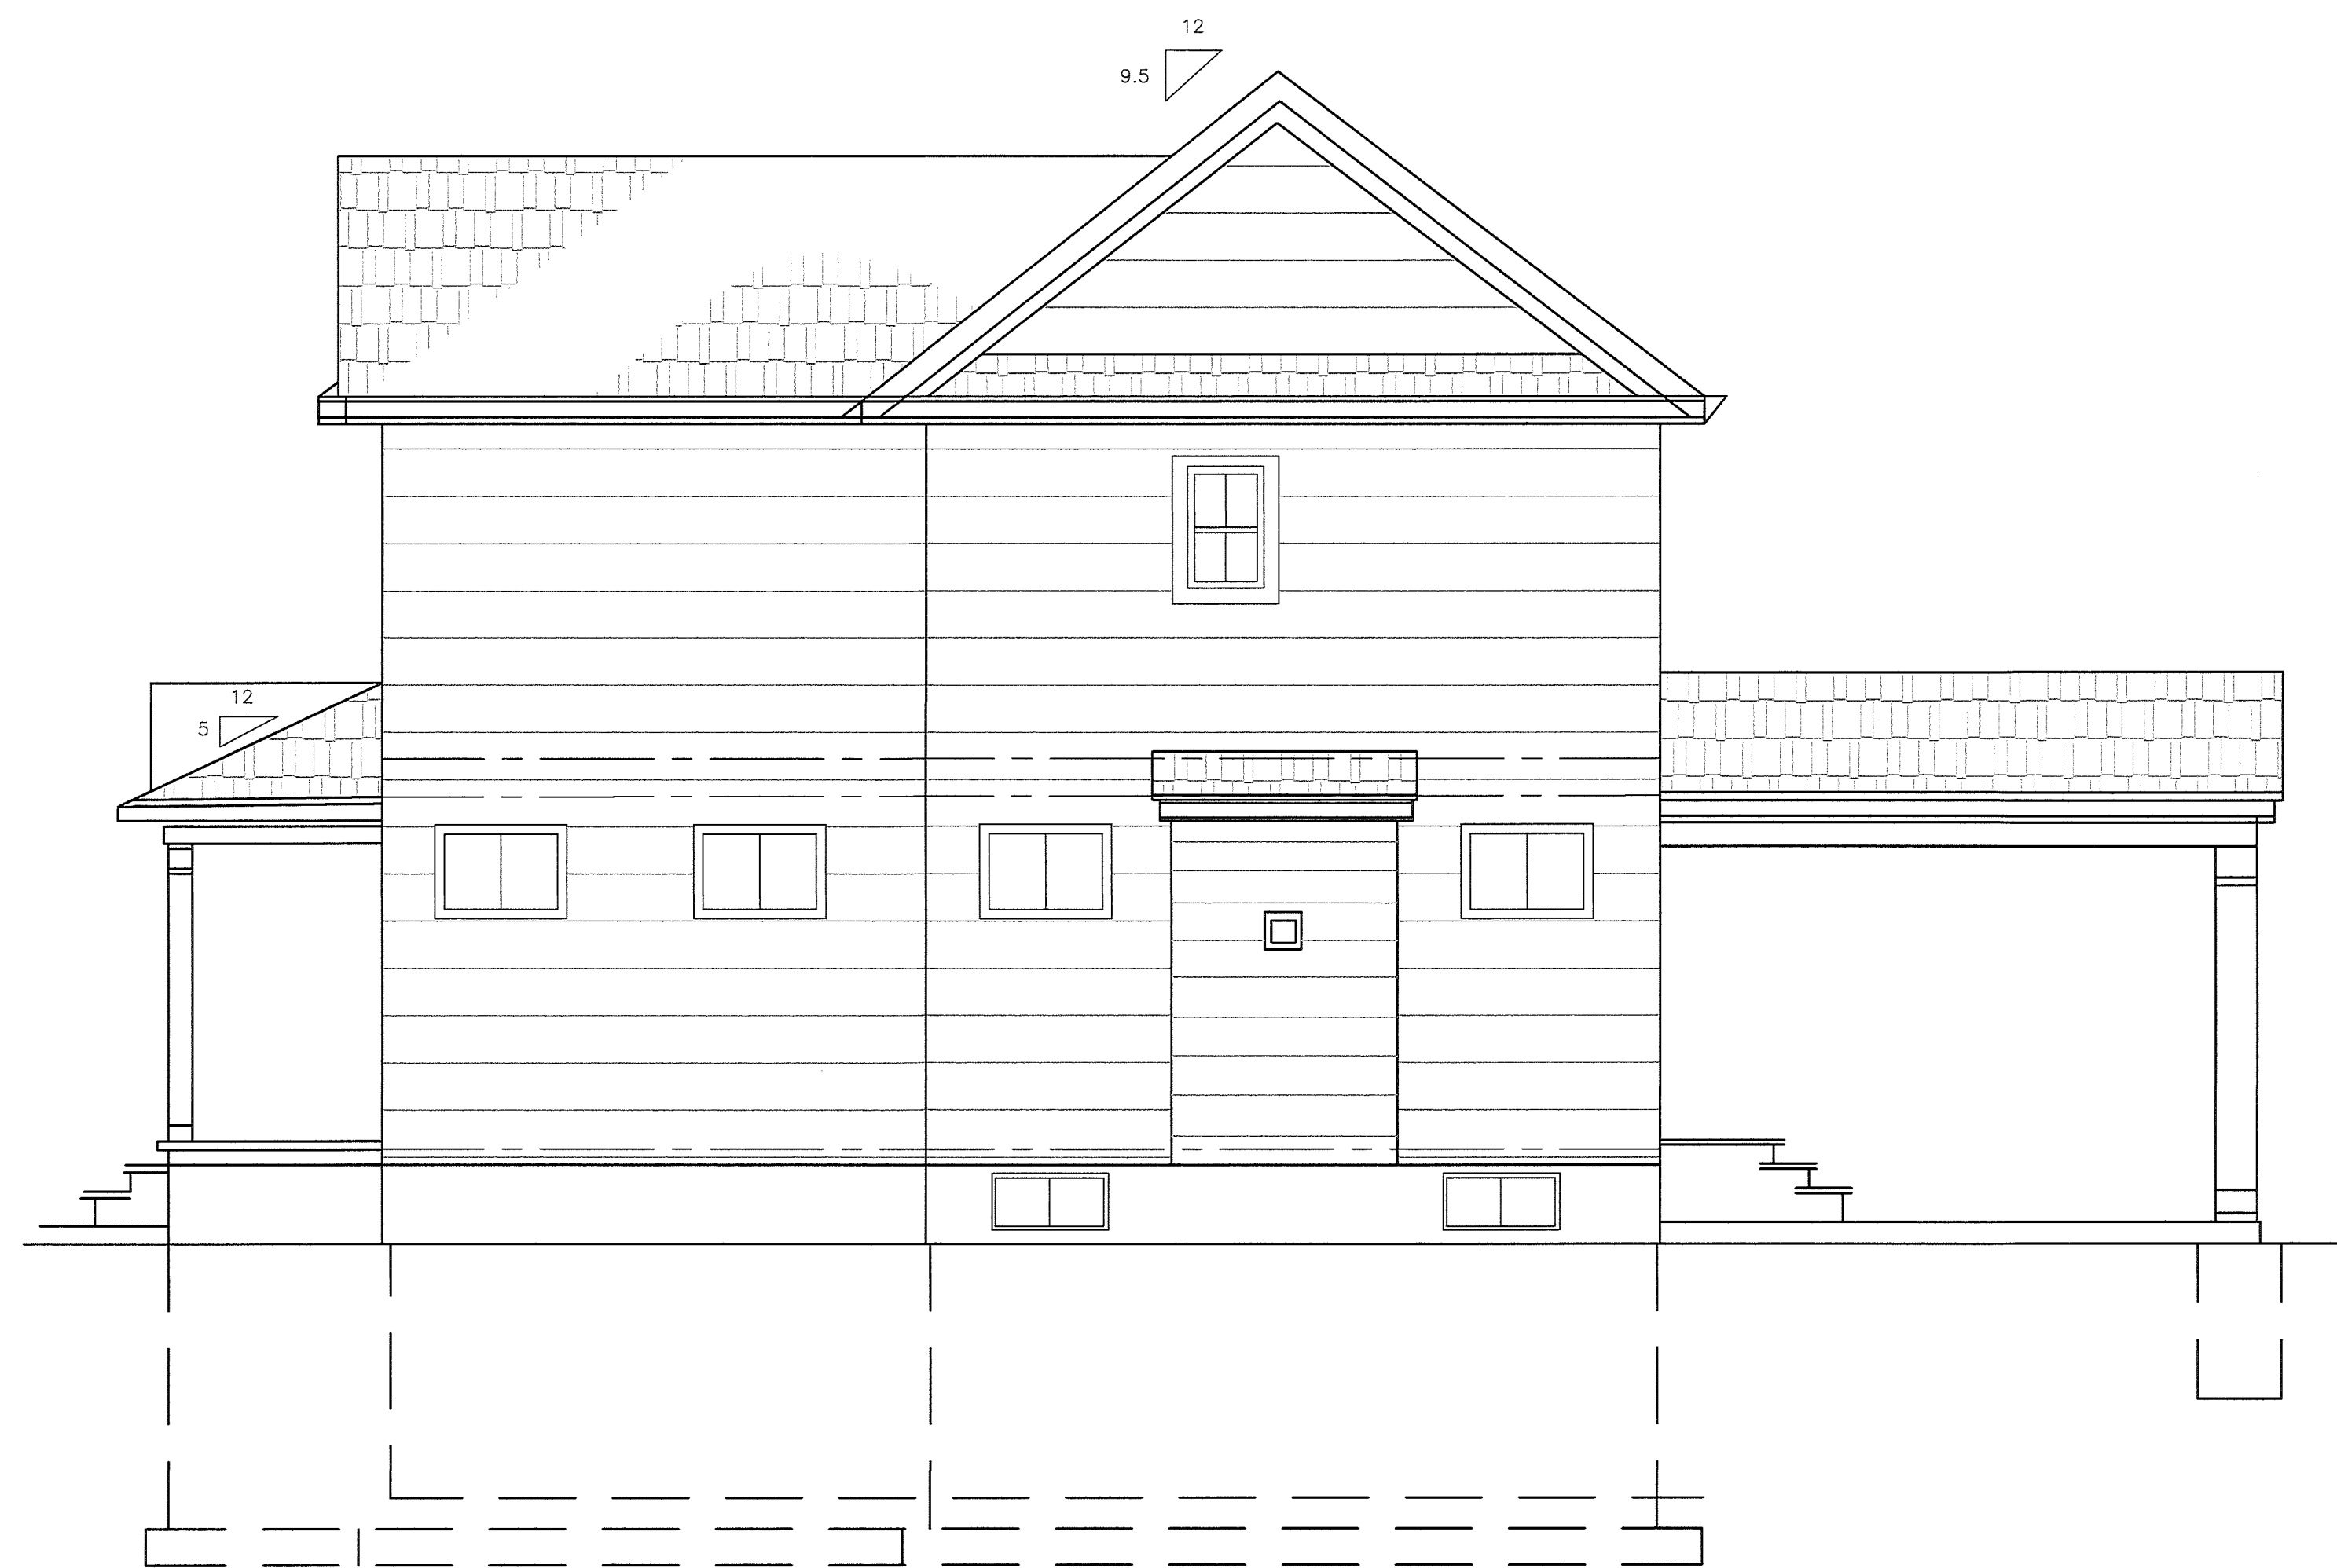

EAST SIDE ELEVATION  
SCALE: 1/4" = 1'-0"



NORTH (REAR) ELEVATION  
SCALE: 1/4" = 1'-0"

PROP. LOT 2.02

**MATTHEW T. CRONIN, AIA**  
**ARCHITECT**

P.O. BOX 225 RED BANK, NEW JERSEY 07701

PHONE: 732-747-6363 matt.croninarch@gmail.com FAX: 732-747-6966

PROPOSED SUBDIVISION:

**37 THIRD STREET**

LOT: 2 BLOCK: 38

BOROUGH OF FAIR HAVEN  
MONMOUTH COUNTY, NEW JERSEY

MATTHEW T. CRONIN AIA  
NJ LICENSE No. AI 12867


REVISION	DATE	SHEET TITLE

DATE 07/15/21


SHEET TITLE

SHEET NO.


2 OF 3

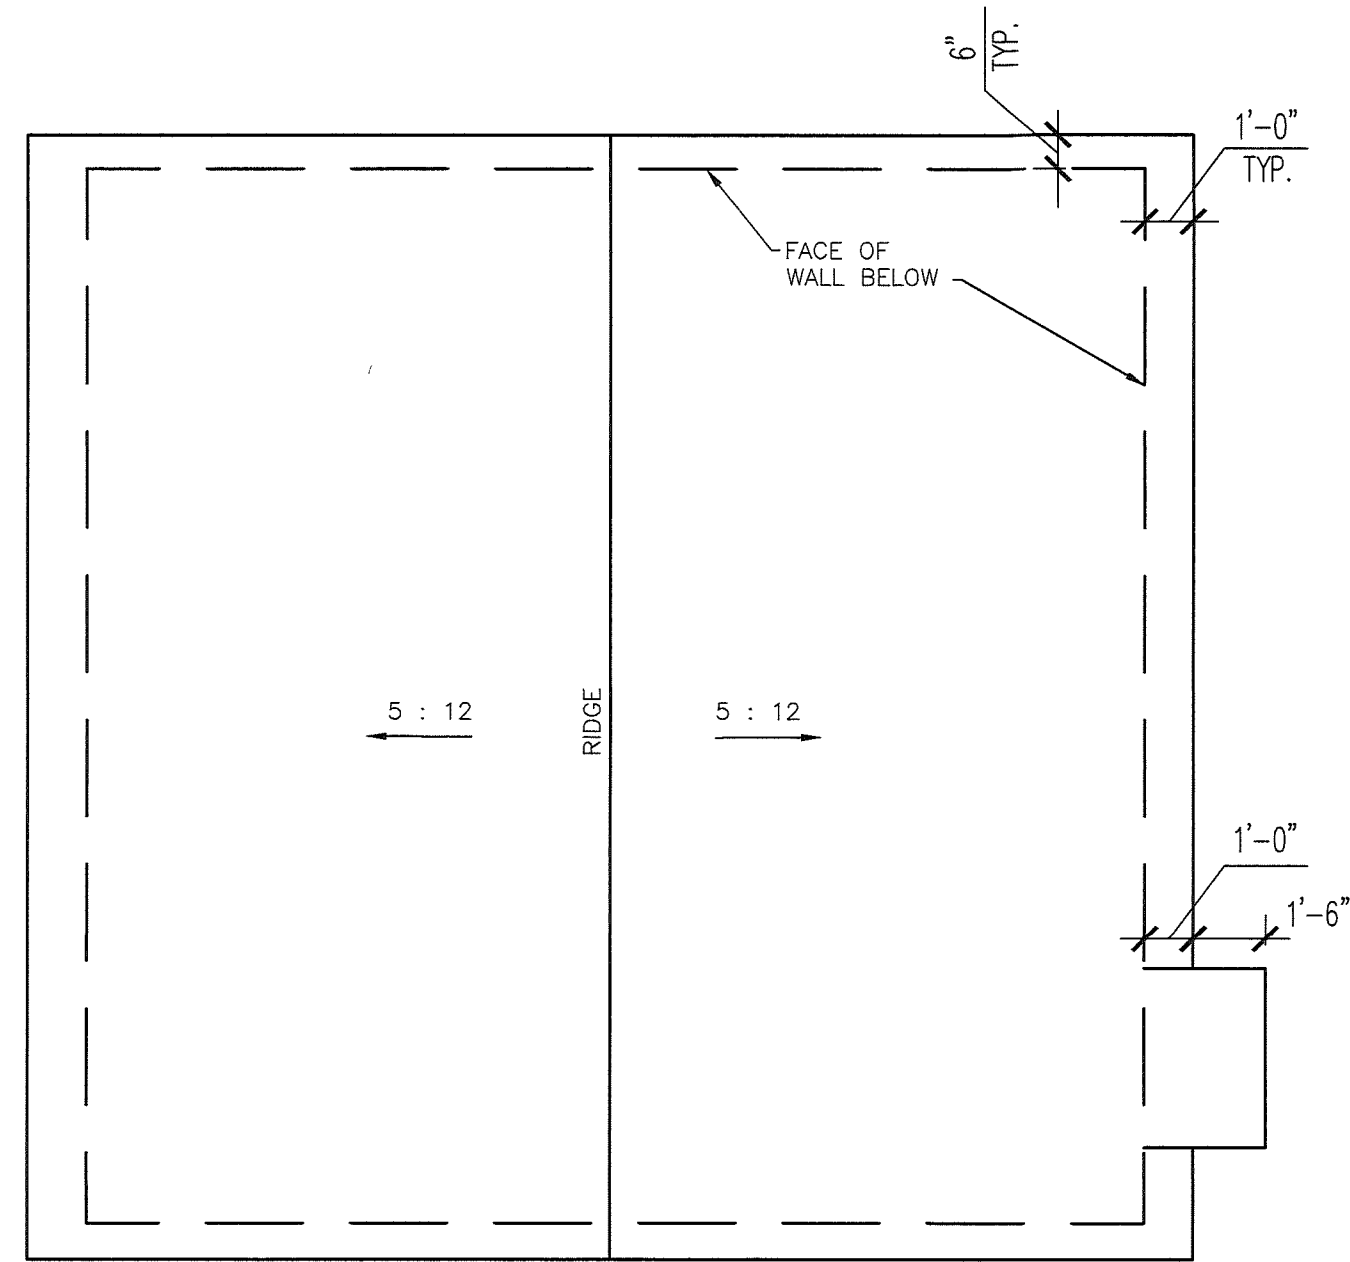


GARAGE ROOF PLAN  
SCALE: 1/4" = 1'-0"

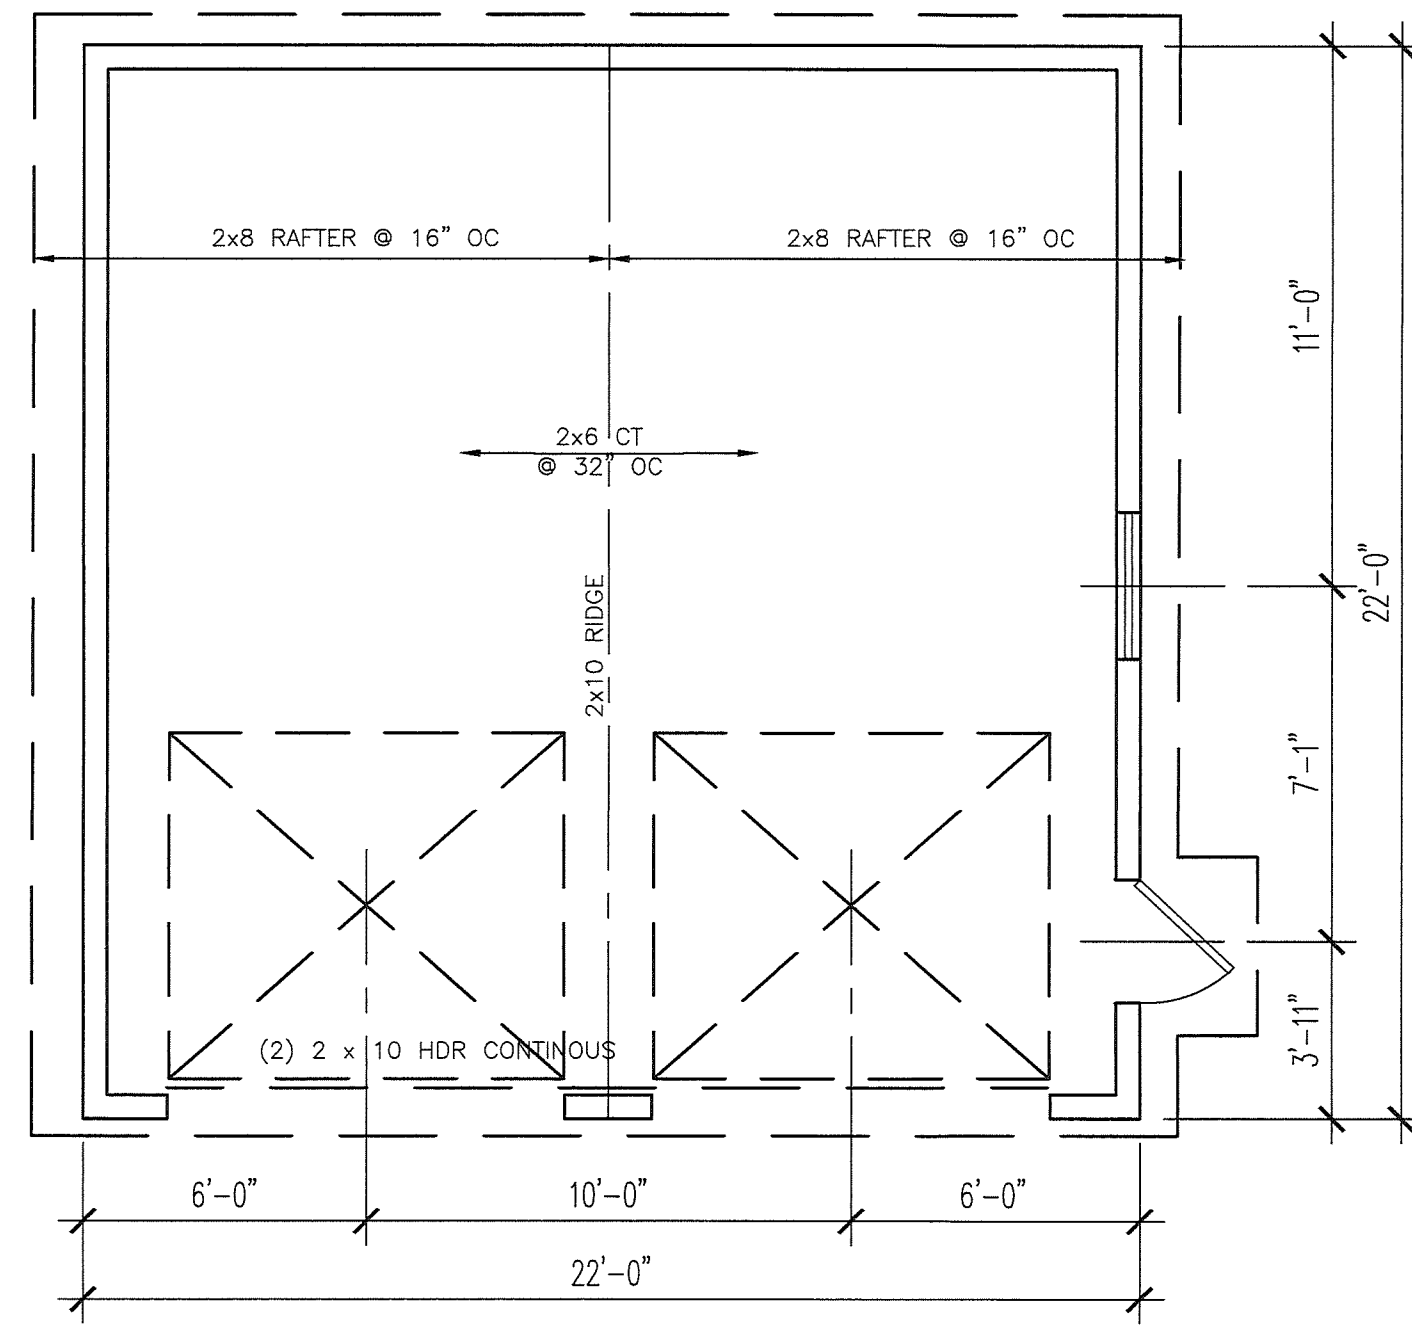


GARAGE PLAN  
SCALE: 1/4" = 1'-0"

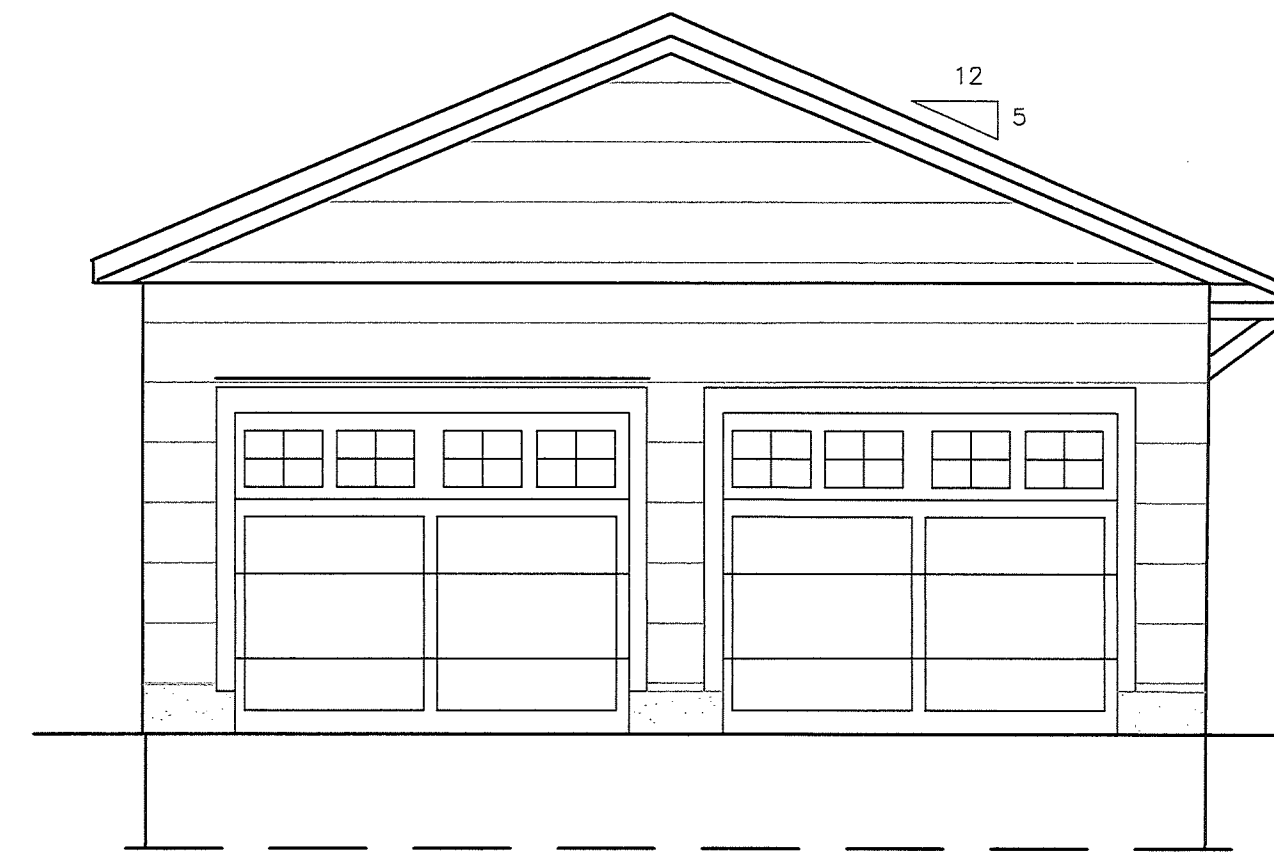


GARAGE (FRONT) ELEVATION  
SCALE: 1/4" = 1'-0"

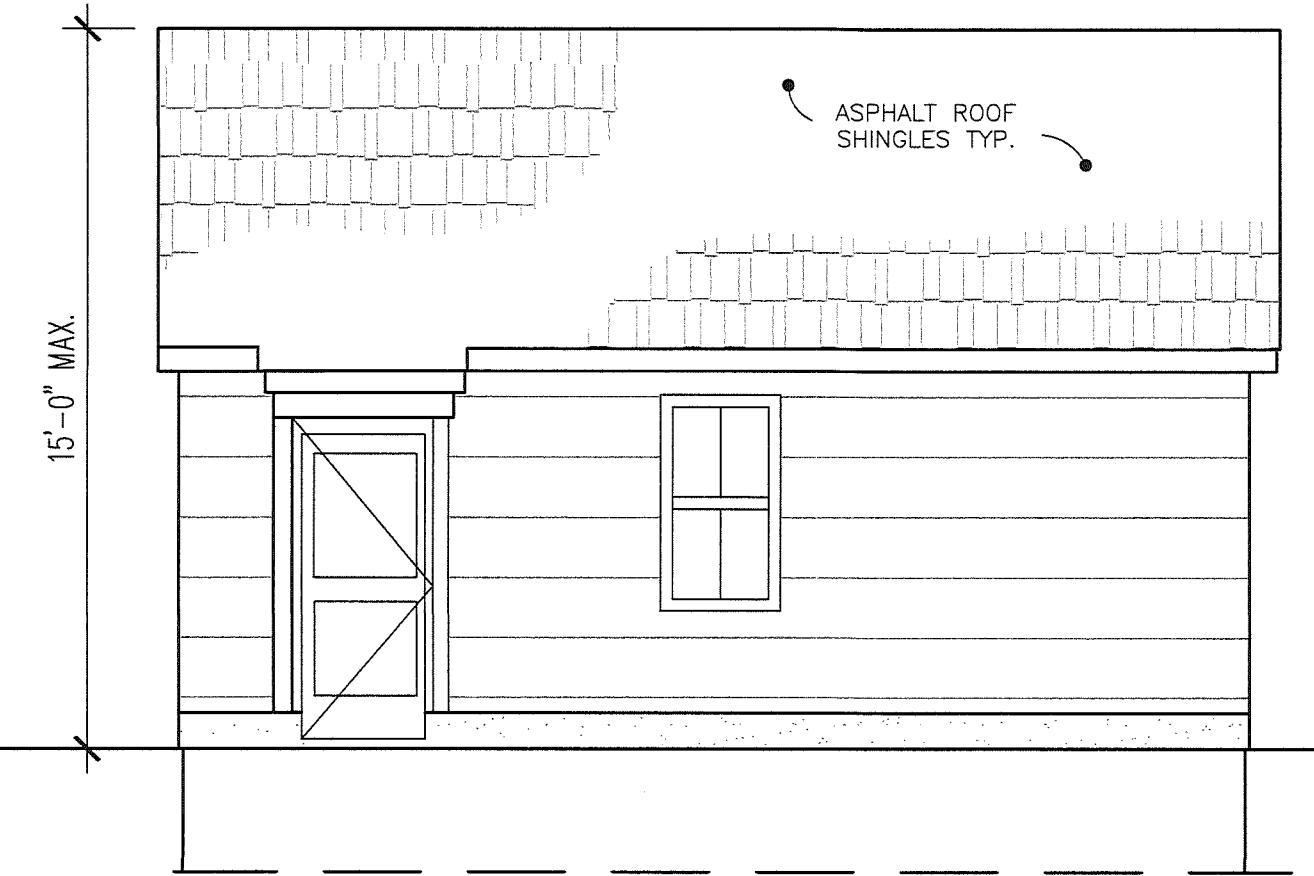

GARAGE WEST SIDE ELEVATION  
SCALE: 1/4" = 1'-0"

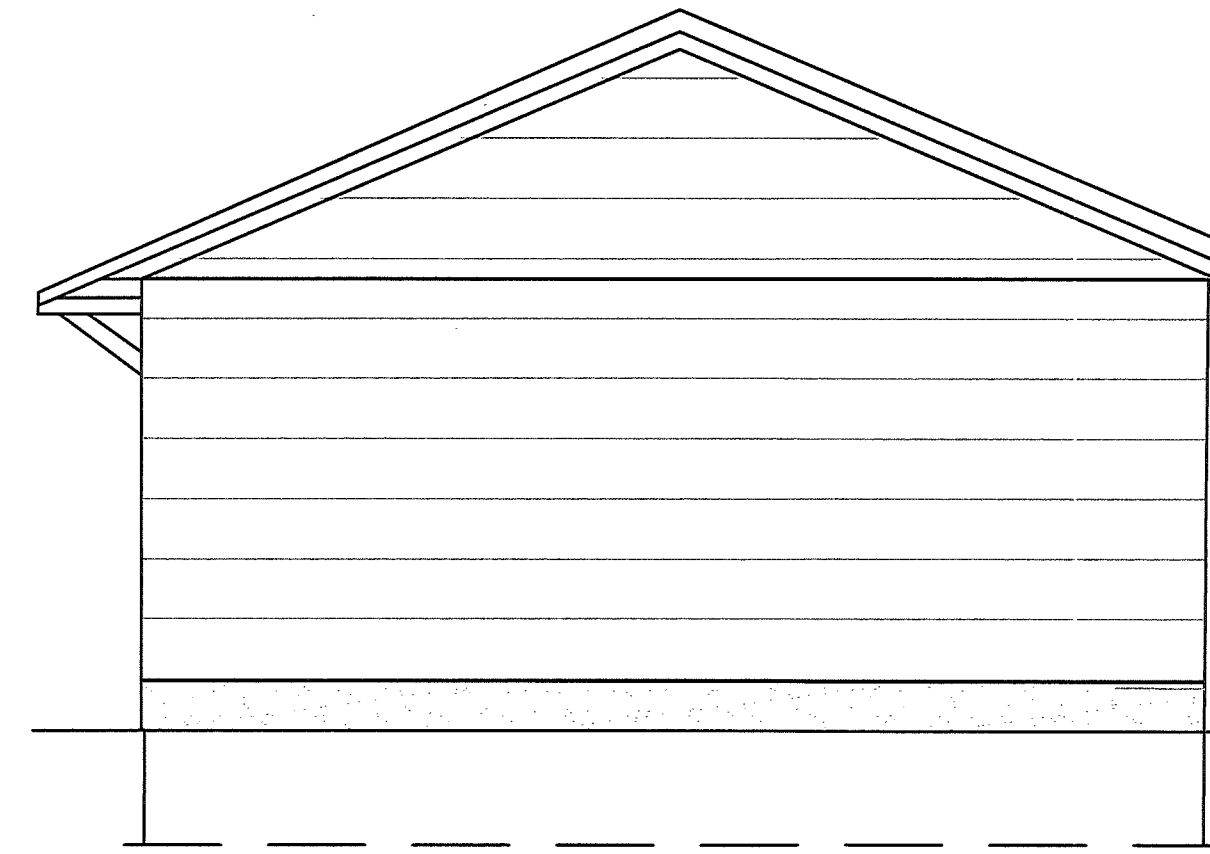

GARAGE (REAR) ELEVATION  
SCALE: 1/4" = 1'-0"

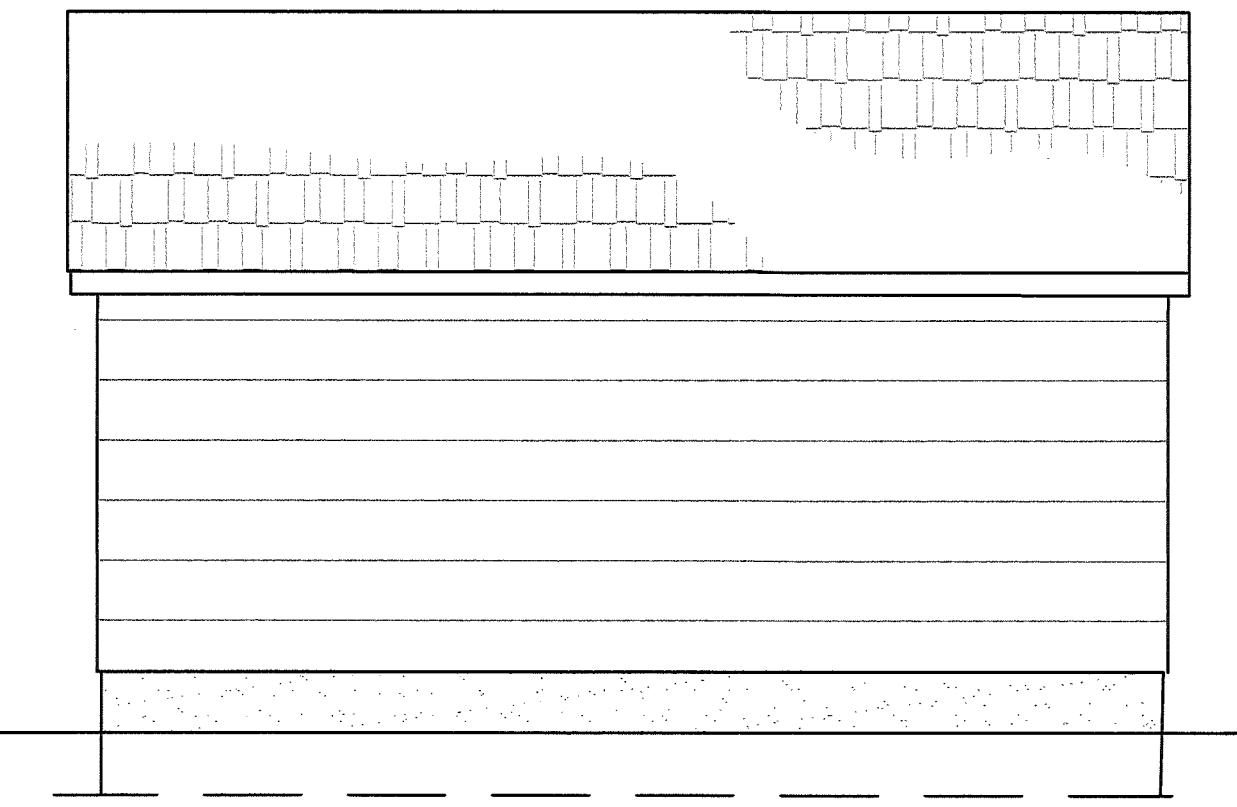

GARAGE EAST SIDE ELEVATION  
SCALE: 1/4" = 1'-0"

**MATTHEW T. CRONIN, AIA**  
**ARCHITECT**

P.O. BOX 225 RED BANK, NEW JERSEY 07701  
PHONE: 732-747-6363 matt.croninarch@gmail.com FAX: 732-747-6966

PROPOSED SUBDIVISION:

**37 THIRD STREET**  
LOT: 2 BLOCK: 38  
BOROUGH OF FAIR HAVEN  
MONMOUTH COUNTY, NEW JERSEY

MATTHEW T. CRONIN AIA  
NJ LICENSE No. AI 12867

REVISION	DATE

DATE 07/15/21

SHEET TITLE

COMM No SHEET NO.

3 OF 3

PROP. LOT 2.02