



ELEVATION
SCALE: 1/8" = 1'-0"

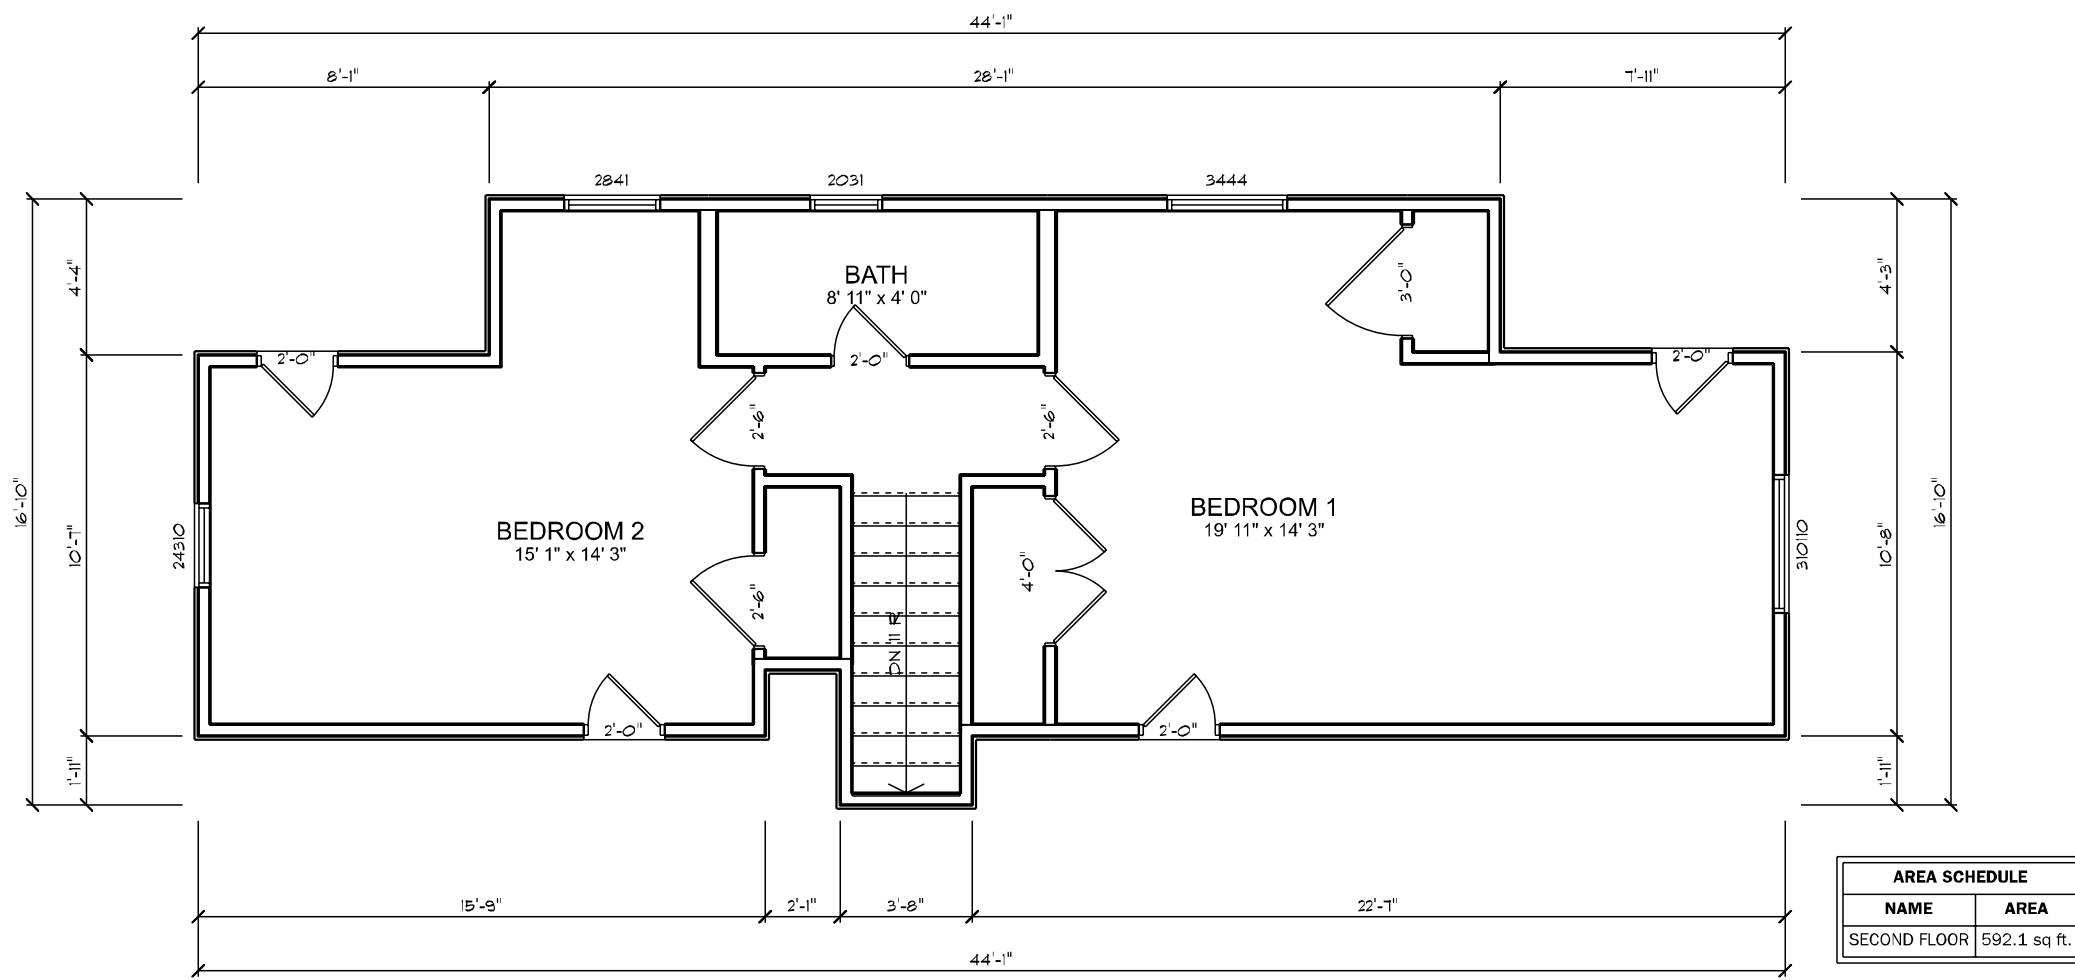


| FLOOR AREA RATIO | | |
|------------------|------------|------------|
| | EXISTING | PROPOSED |
| 1ST FLR | 1646 SQ FT | 1646 SQ FT |
| GARAGE | 429 SQ FT | 429 SQ FT |
| 2ND FLR | 592 SQ FT | 1344 SQ FT |
| TOTAL | 1809 SQ FT | 2561 SQ FT |
| FAR | 0.19 | 0.28 |

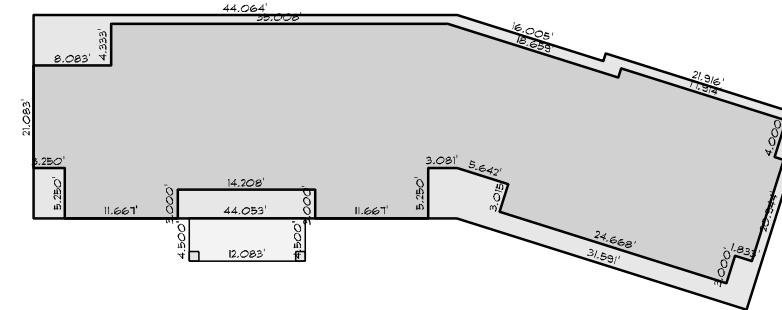


ARCHITECTURAL KEY
SCALE: 1" = 20'-0"

EXISTING SECOND FLOOR
SCALE: 3/16" = 1'-0"

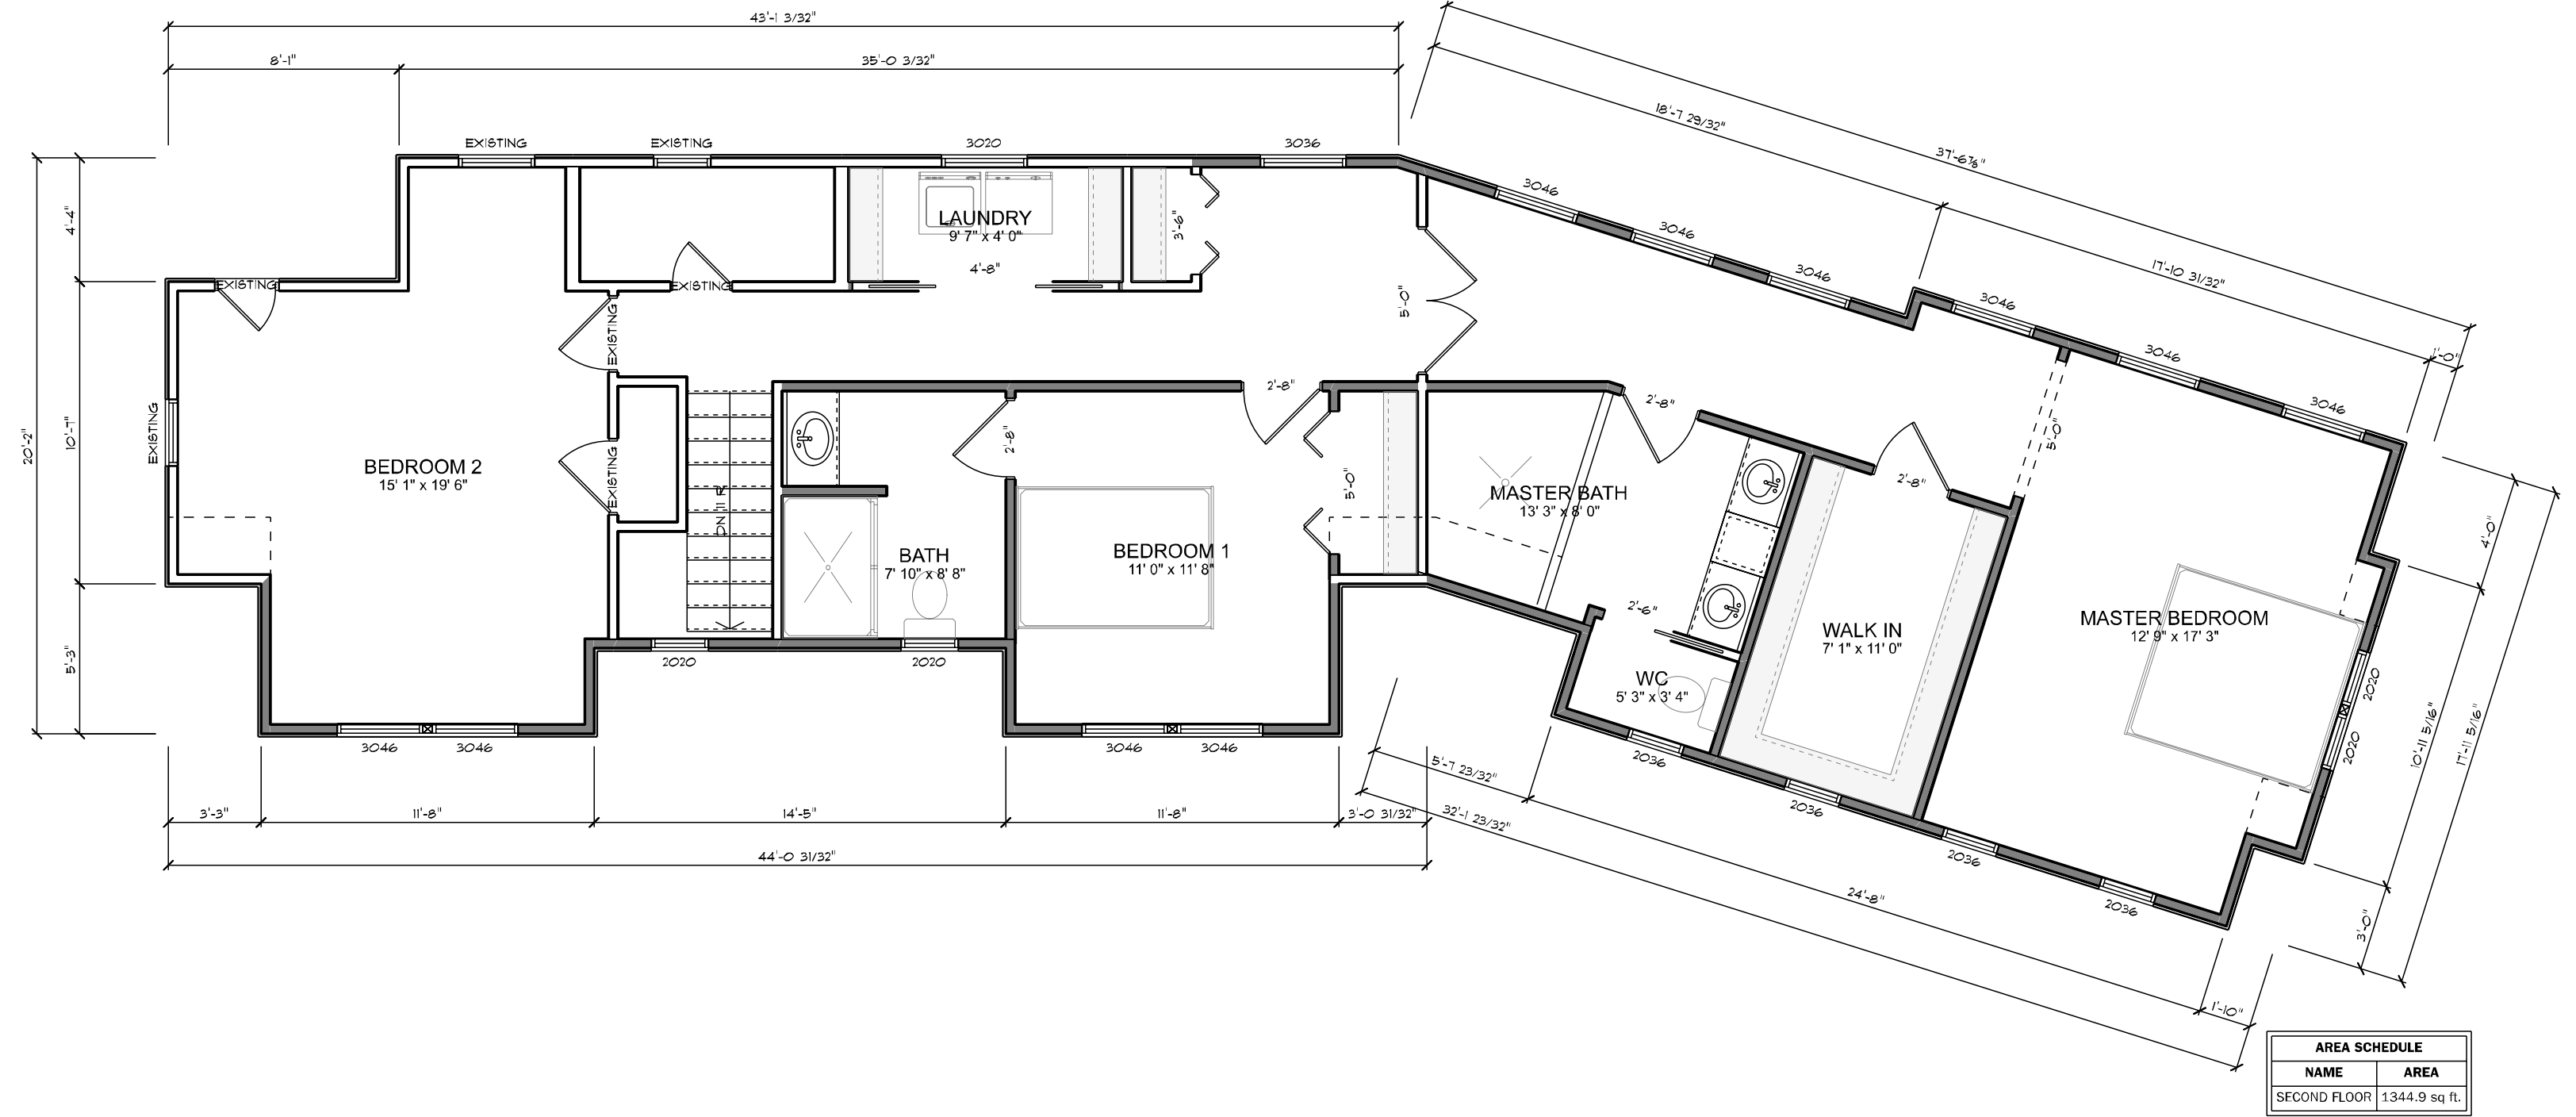


| AREA SCHEDULE | |
|---------------|--------------|
| NAME | AREA |
| SECOND FLOOR | 1344.9 sq ft |

PROPOSED SECOND FLOOR
SCALE: 3/16" = 1'-0"

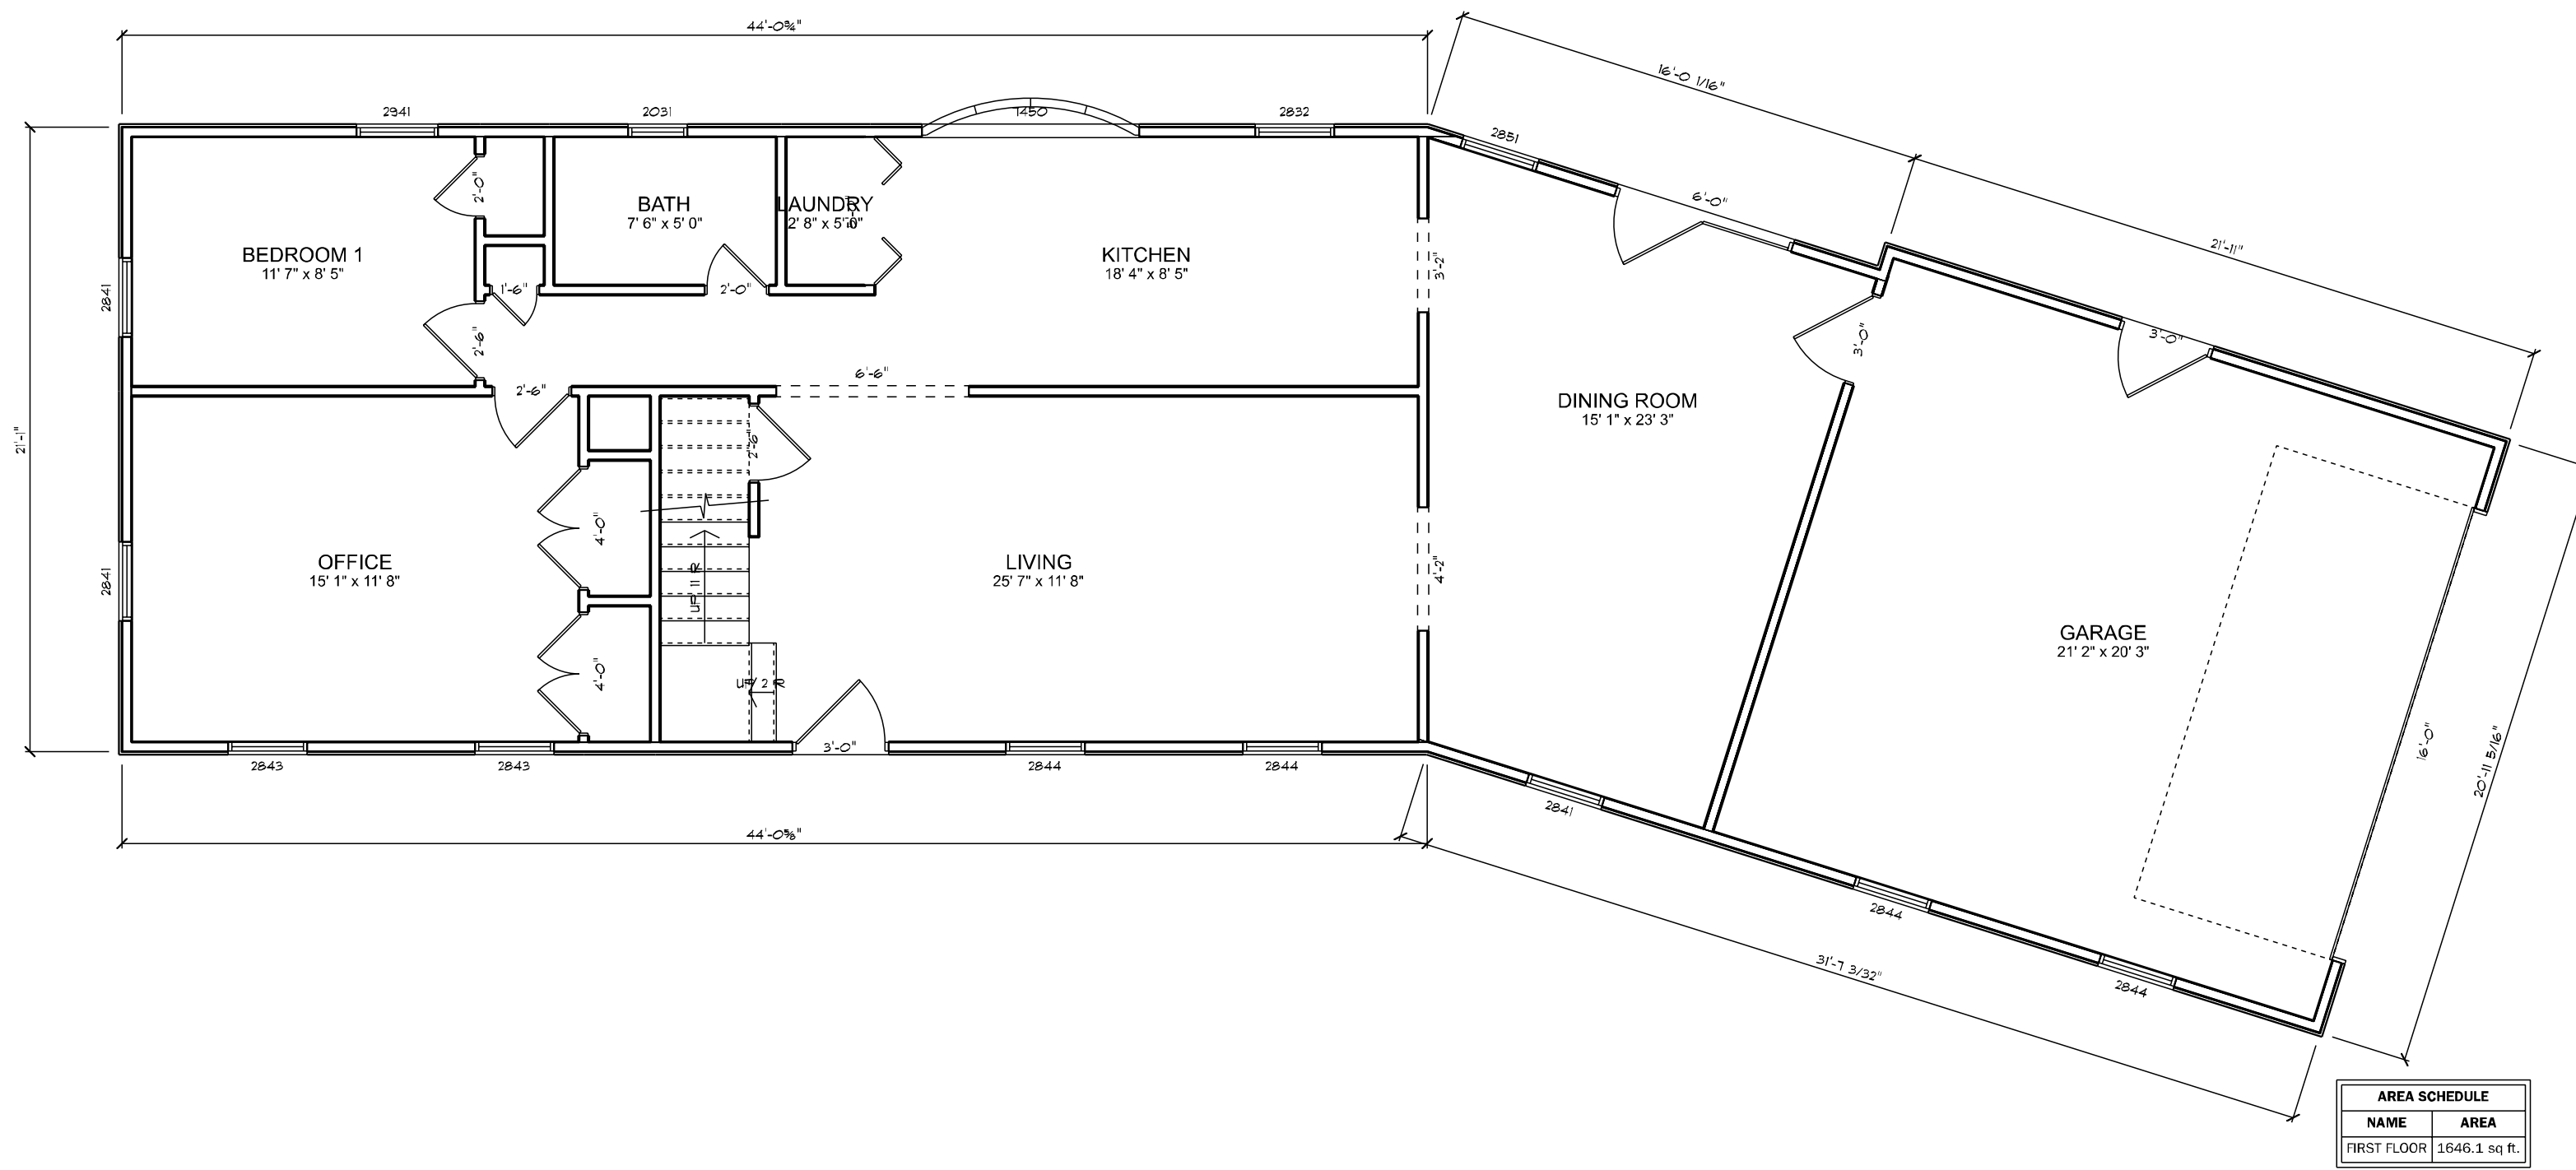


| AREA SCHEDULE | |
|---------------|--------------|
| NAME | AREA |
| FIRST FLOOR | 1646.1 sq ft |

EXISTING FIRST FLOOR
SCALE: 3/16" = 1'-0"

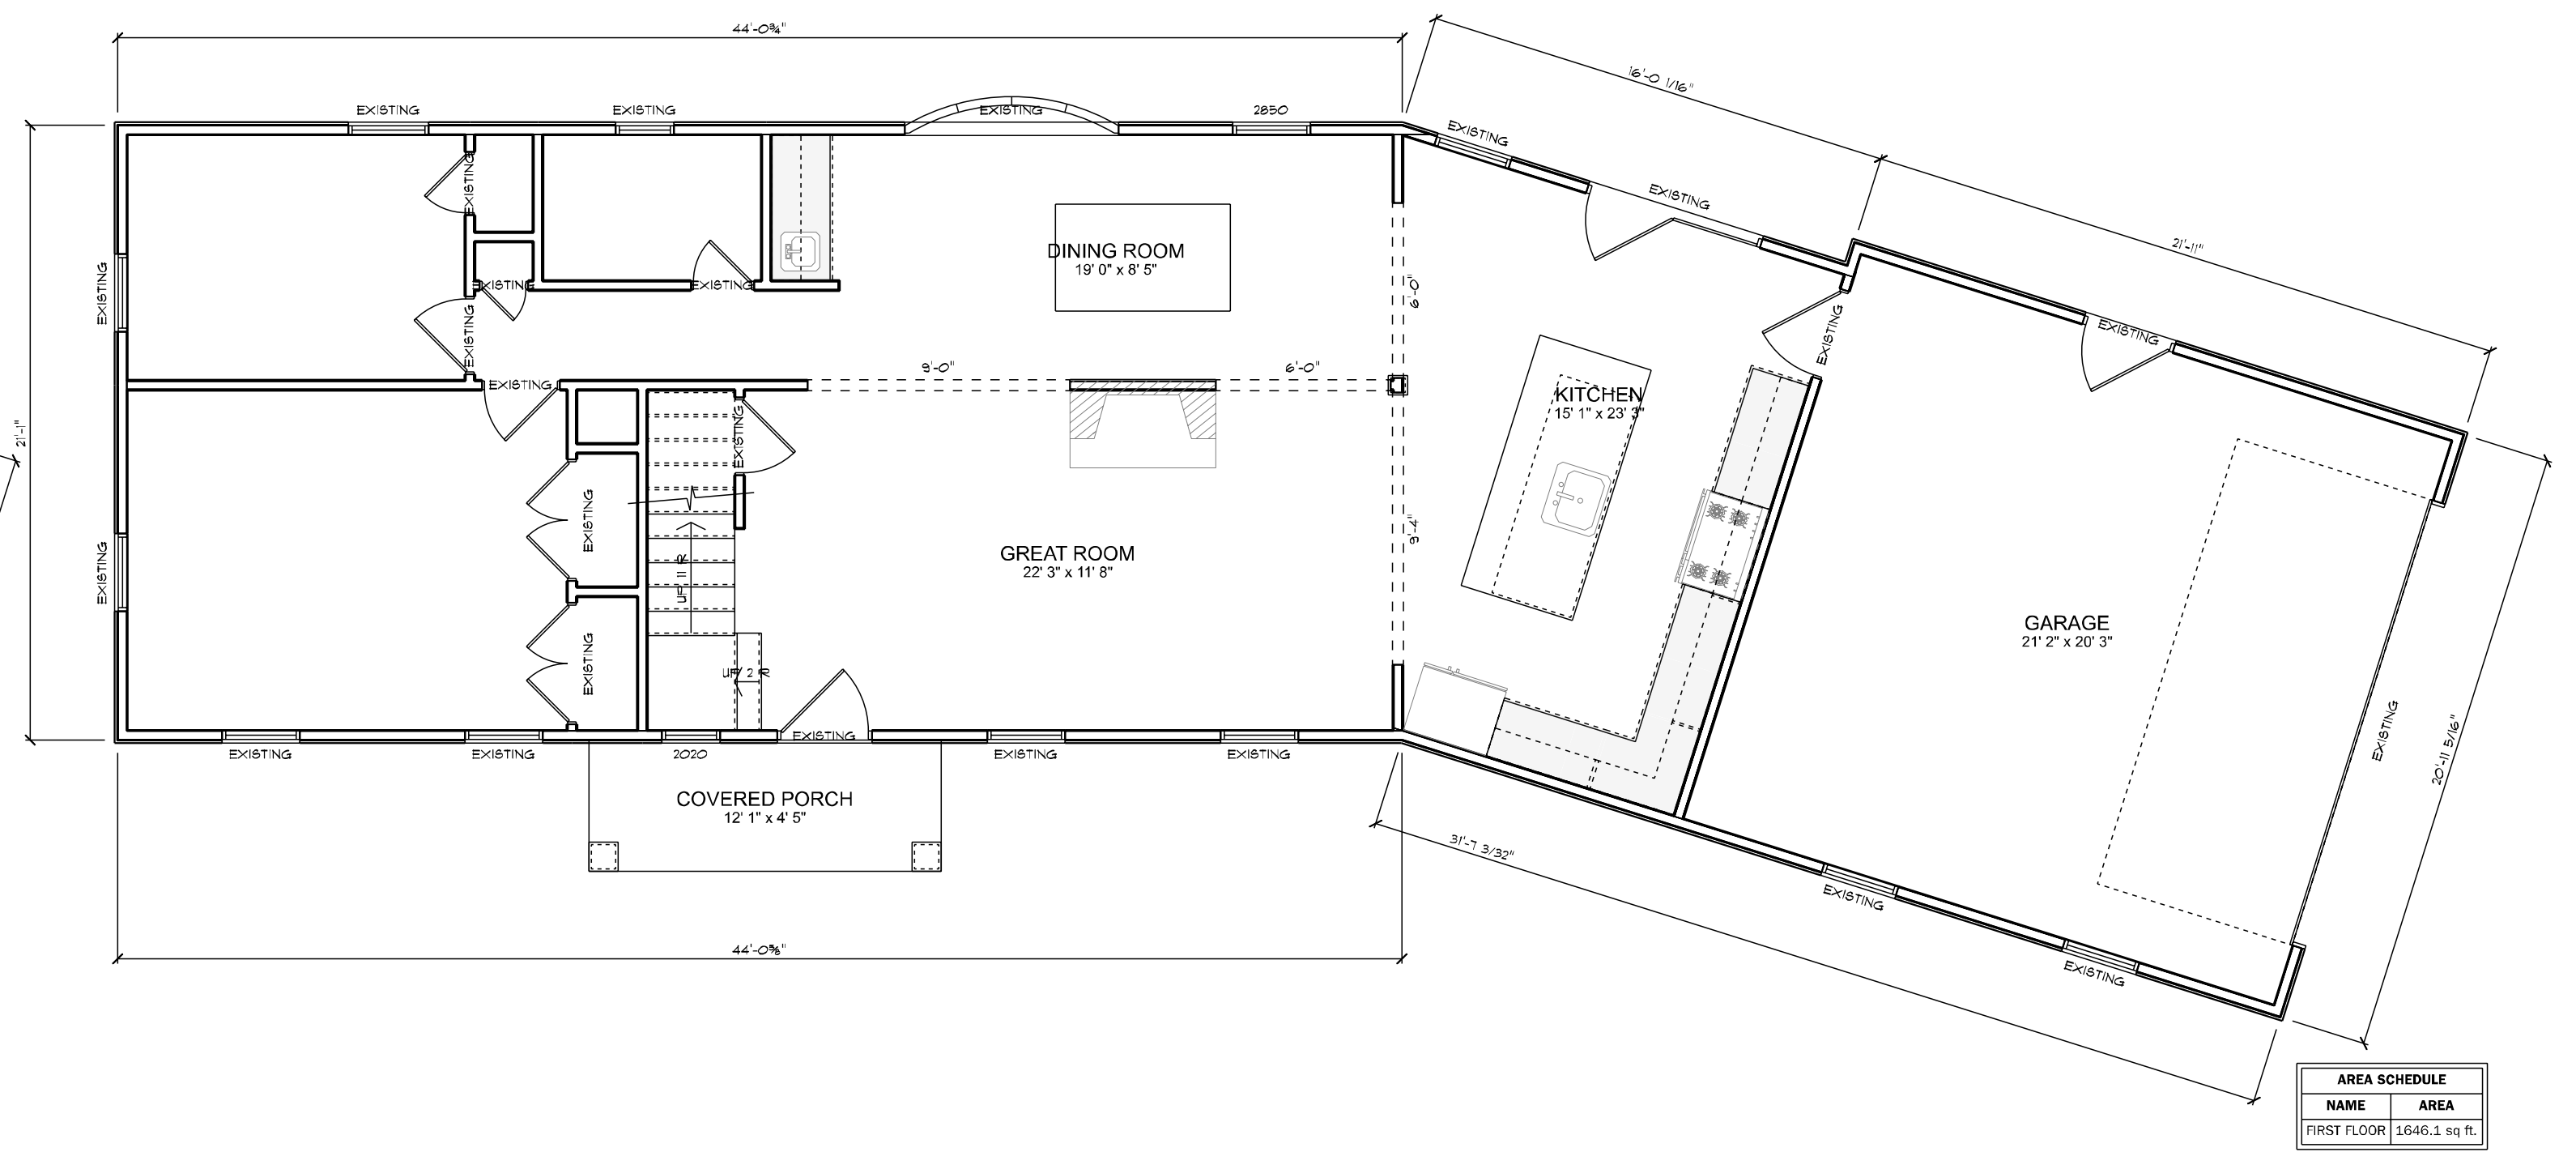

| AREA SCHEDULE | |
|---------------|--------------|
| NAME | AREA |
| FIRST FLOOR | 1646.1 sq ft |

PROPOSED FIRST FLOOR
SCALE: 3/16" = 1'-0"

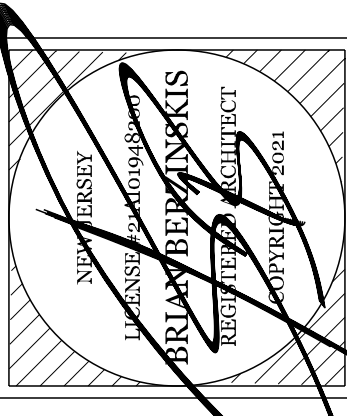

The Shaw Residence
Project Number: CN#020-01-023
Block: 72
Lot: 15
15 Buttonwood Drive
Fair Haven
New Jersey

| DATE | BY | BB |
|-----------|----|----|
| 3/29/2021 | | |

Grasso Design Group
design@grassodg.com
http://www.grassodg.com
231 Highway 71
Manasquan
New Jersey
Phone: 732-528-5850
Fax: 732-528-9067

