


**3**  
Z4  
REAR EXTERIOR ELEVATION  
3/16" = 1'-0"

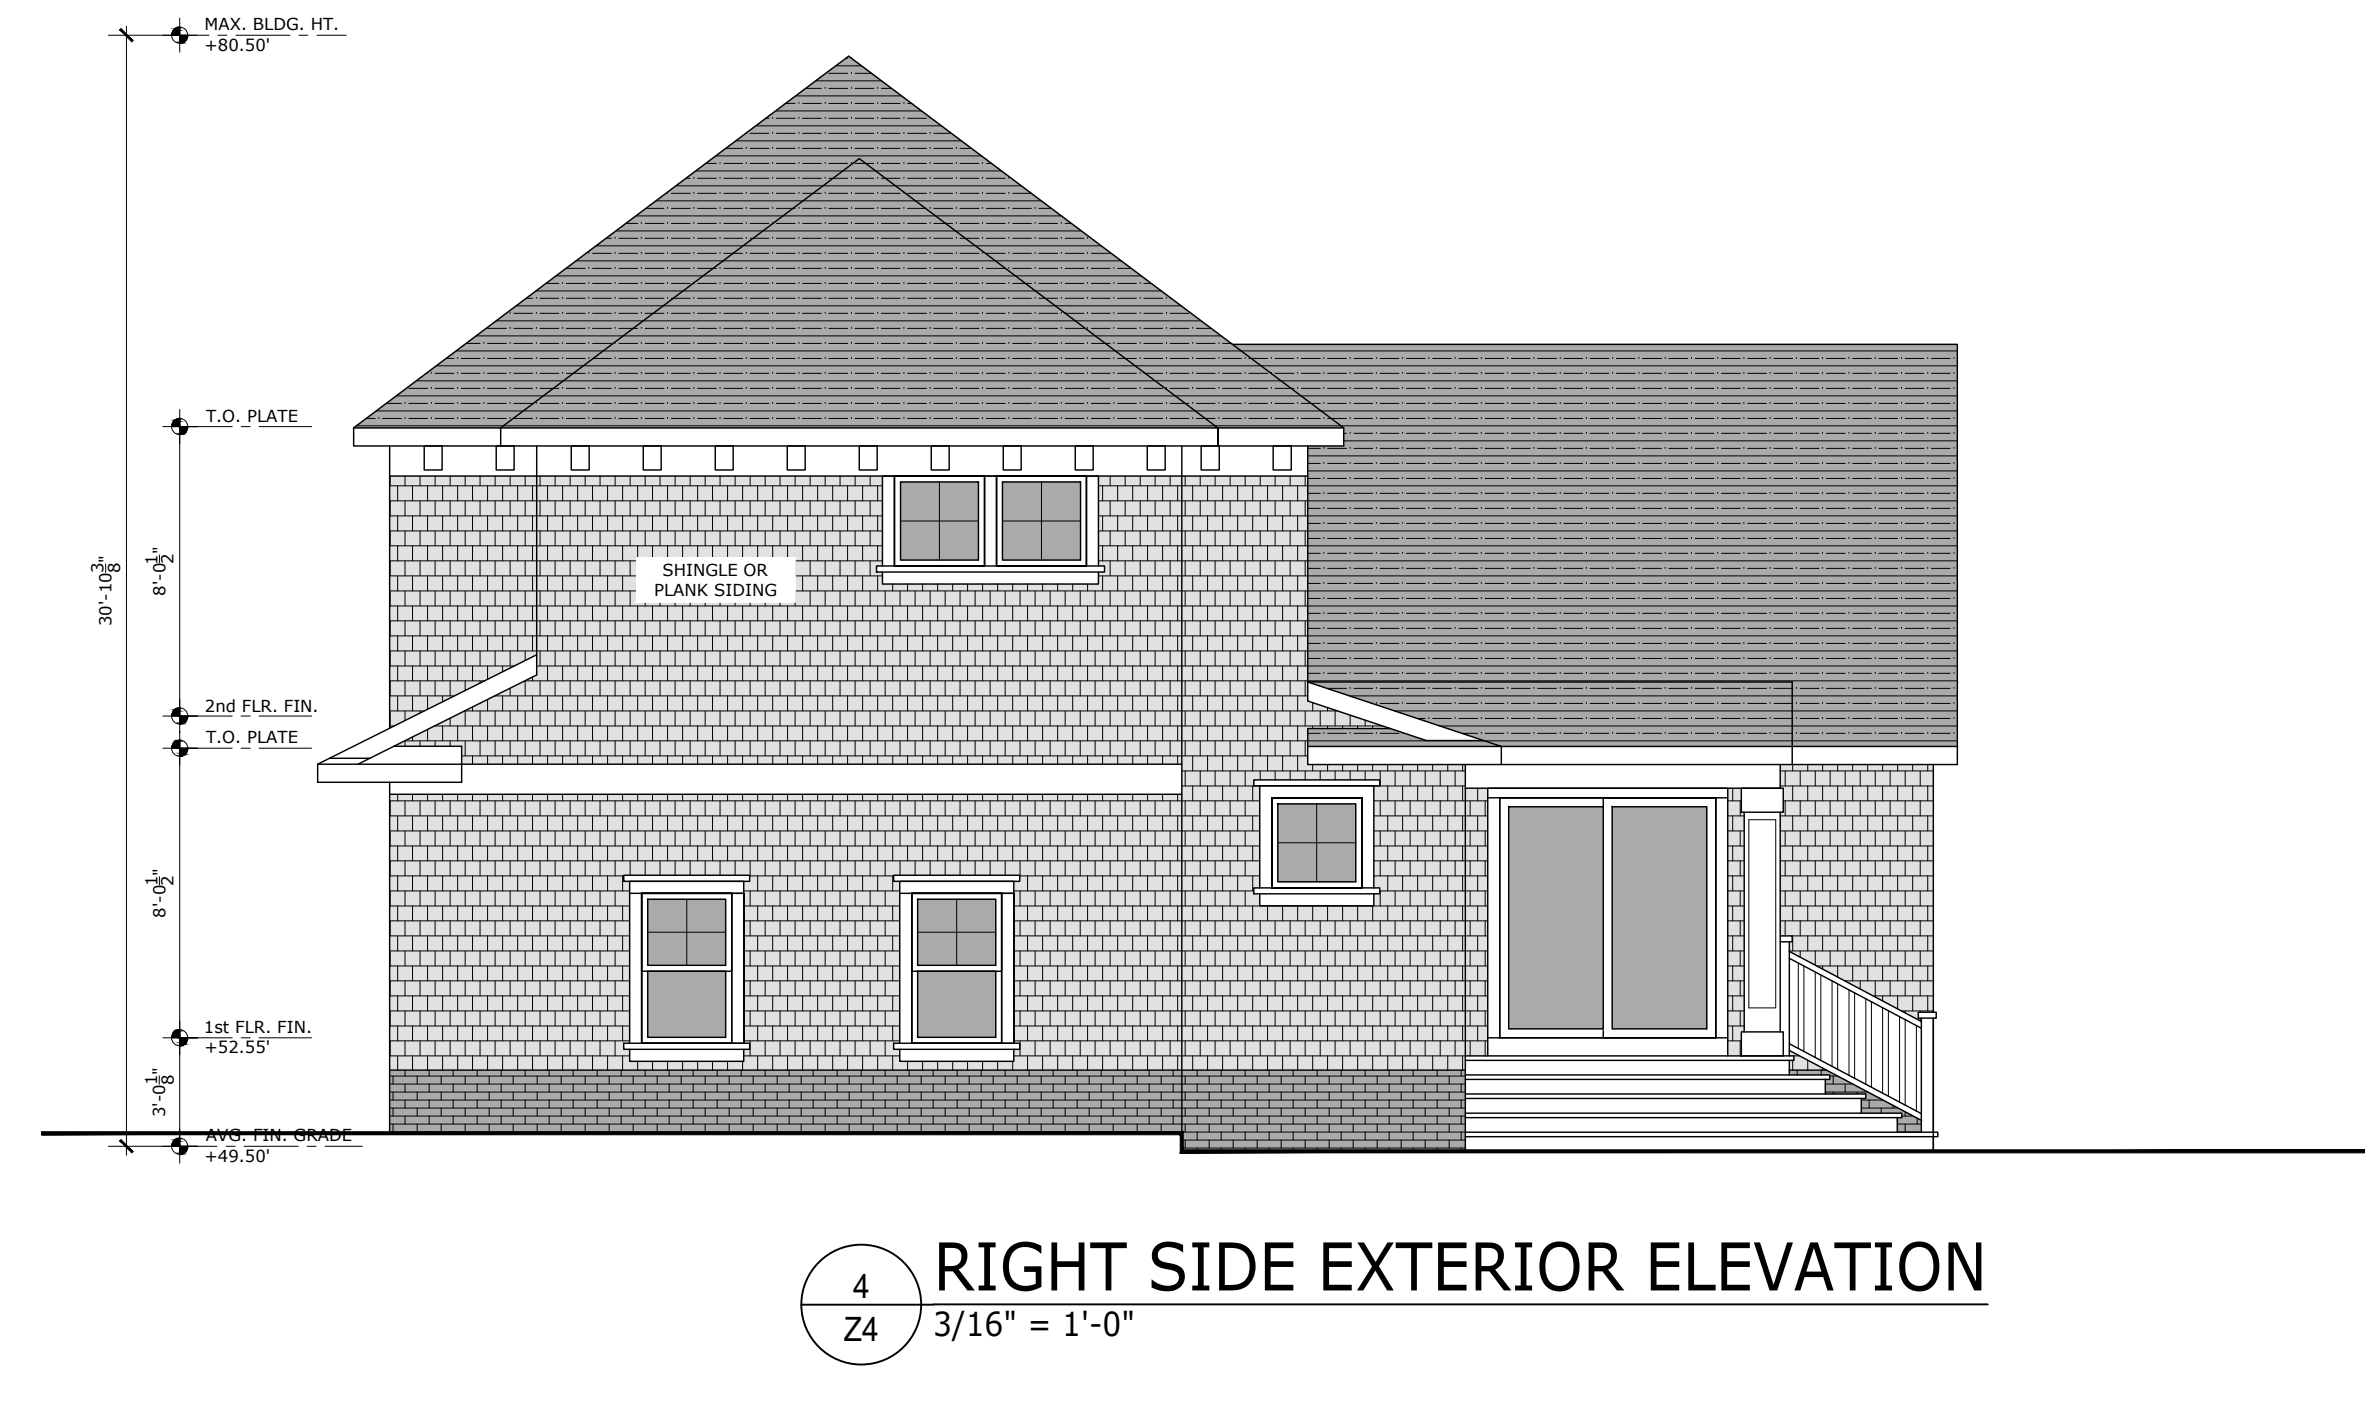



**4**  
Z4  
RIGHT SIDE EXTERIOR ELEVATION  
3/16" = 1'-0"



**1**  
Z4  
FRONT EXTERIOR ELEVATION  
3/16" = 1'-0"



**2**  
Z4  
LEFT SIDE EXTERIOR ELEVATION  
3/16" = 1'-0"

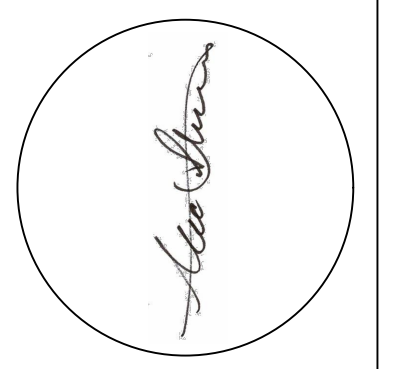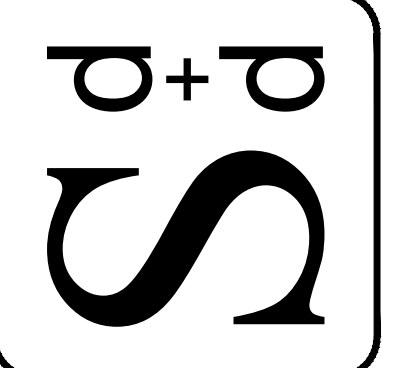

NOT FOR CONSTRUCTION UNLESS SIGNED & SEALED BY ARCHITECT & APPROVED BY ALL AGENCIES HAVING JURISDICTION.  
USE OF THIS DESIGN OR DISSEMINATION IS PROHIBITED WITHOUT PRIOR WRITTEN CONSENT OF SHISSIAS DESIGN AND DEVELOPMENT. ALL COPYRIGHT LAWS ARE RESERVED. DRAWINGS ARE NOT INTENDED FOR PROTOTYPICAL USE. SHISSIAS DESIGN AND DEVELOPMENT © 2020.

ISSUE	REVISIONS

**Keefe Residence**  
Single Family Addition and Renovation  
25 Beechwood Place, Fair Haven, NJ 07704  
Block 74 / Lot 27 / Monmouth County

Proj. No: 2020.02  
Issued For: Zoning Application  
Date: 04/07/2021

EXTERIOR ELEVATIONS

**Z4**