



PROPOSED 2nd FLOOR
(HATCH INDICATES HABITABLE FLOOR AREA)

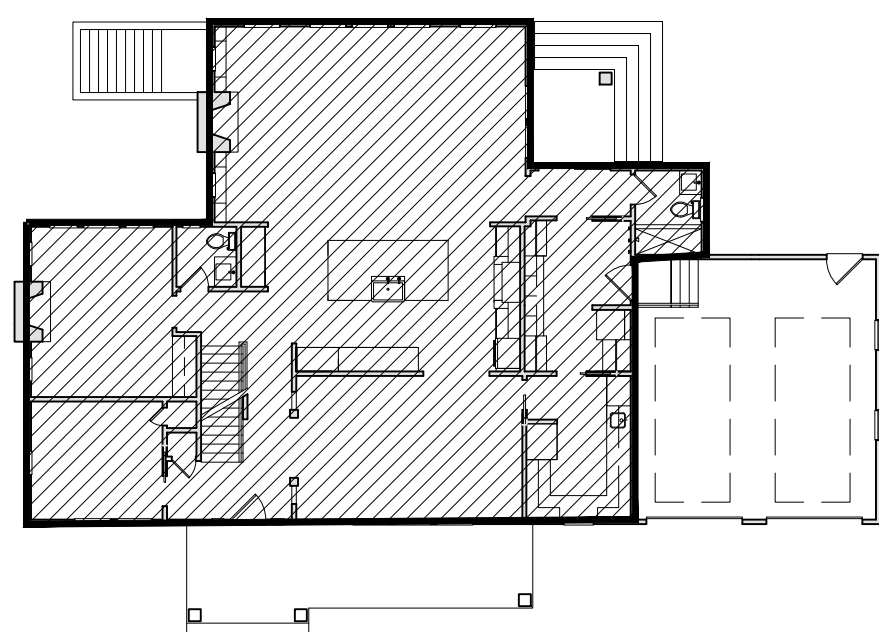


PROPOSED 1st FLOOR
(HATCH INDICATES HABITABLE FLOOR AREA)


3
Z3 HABITABLE FLOOR AREA
1/16" = 1'-0"

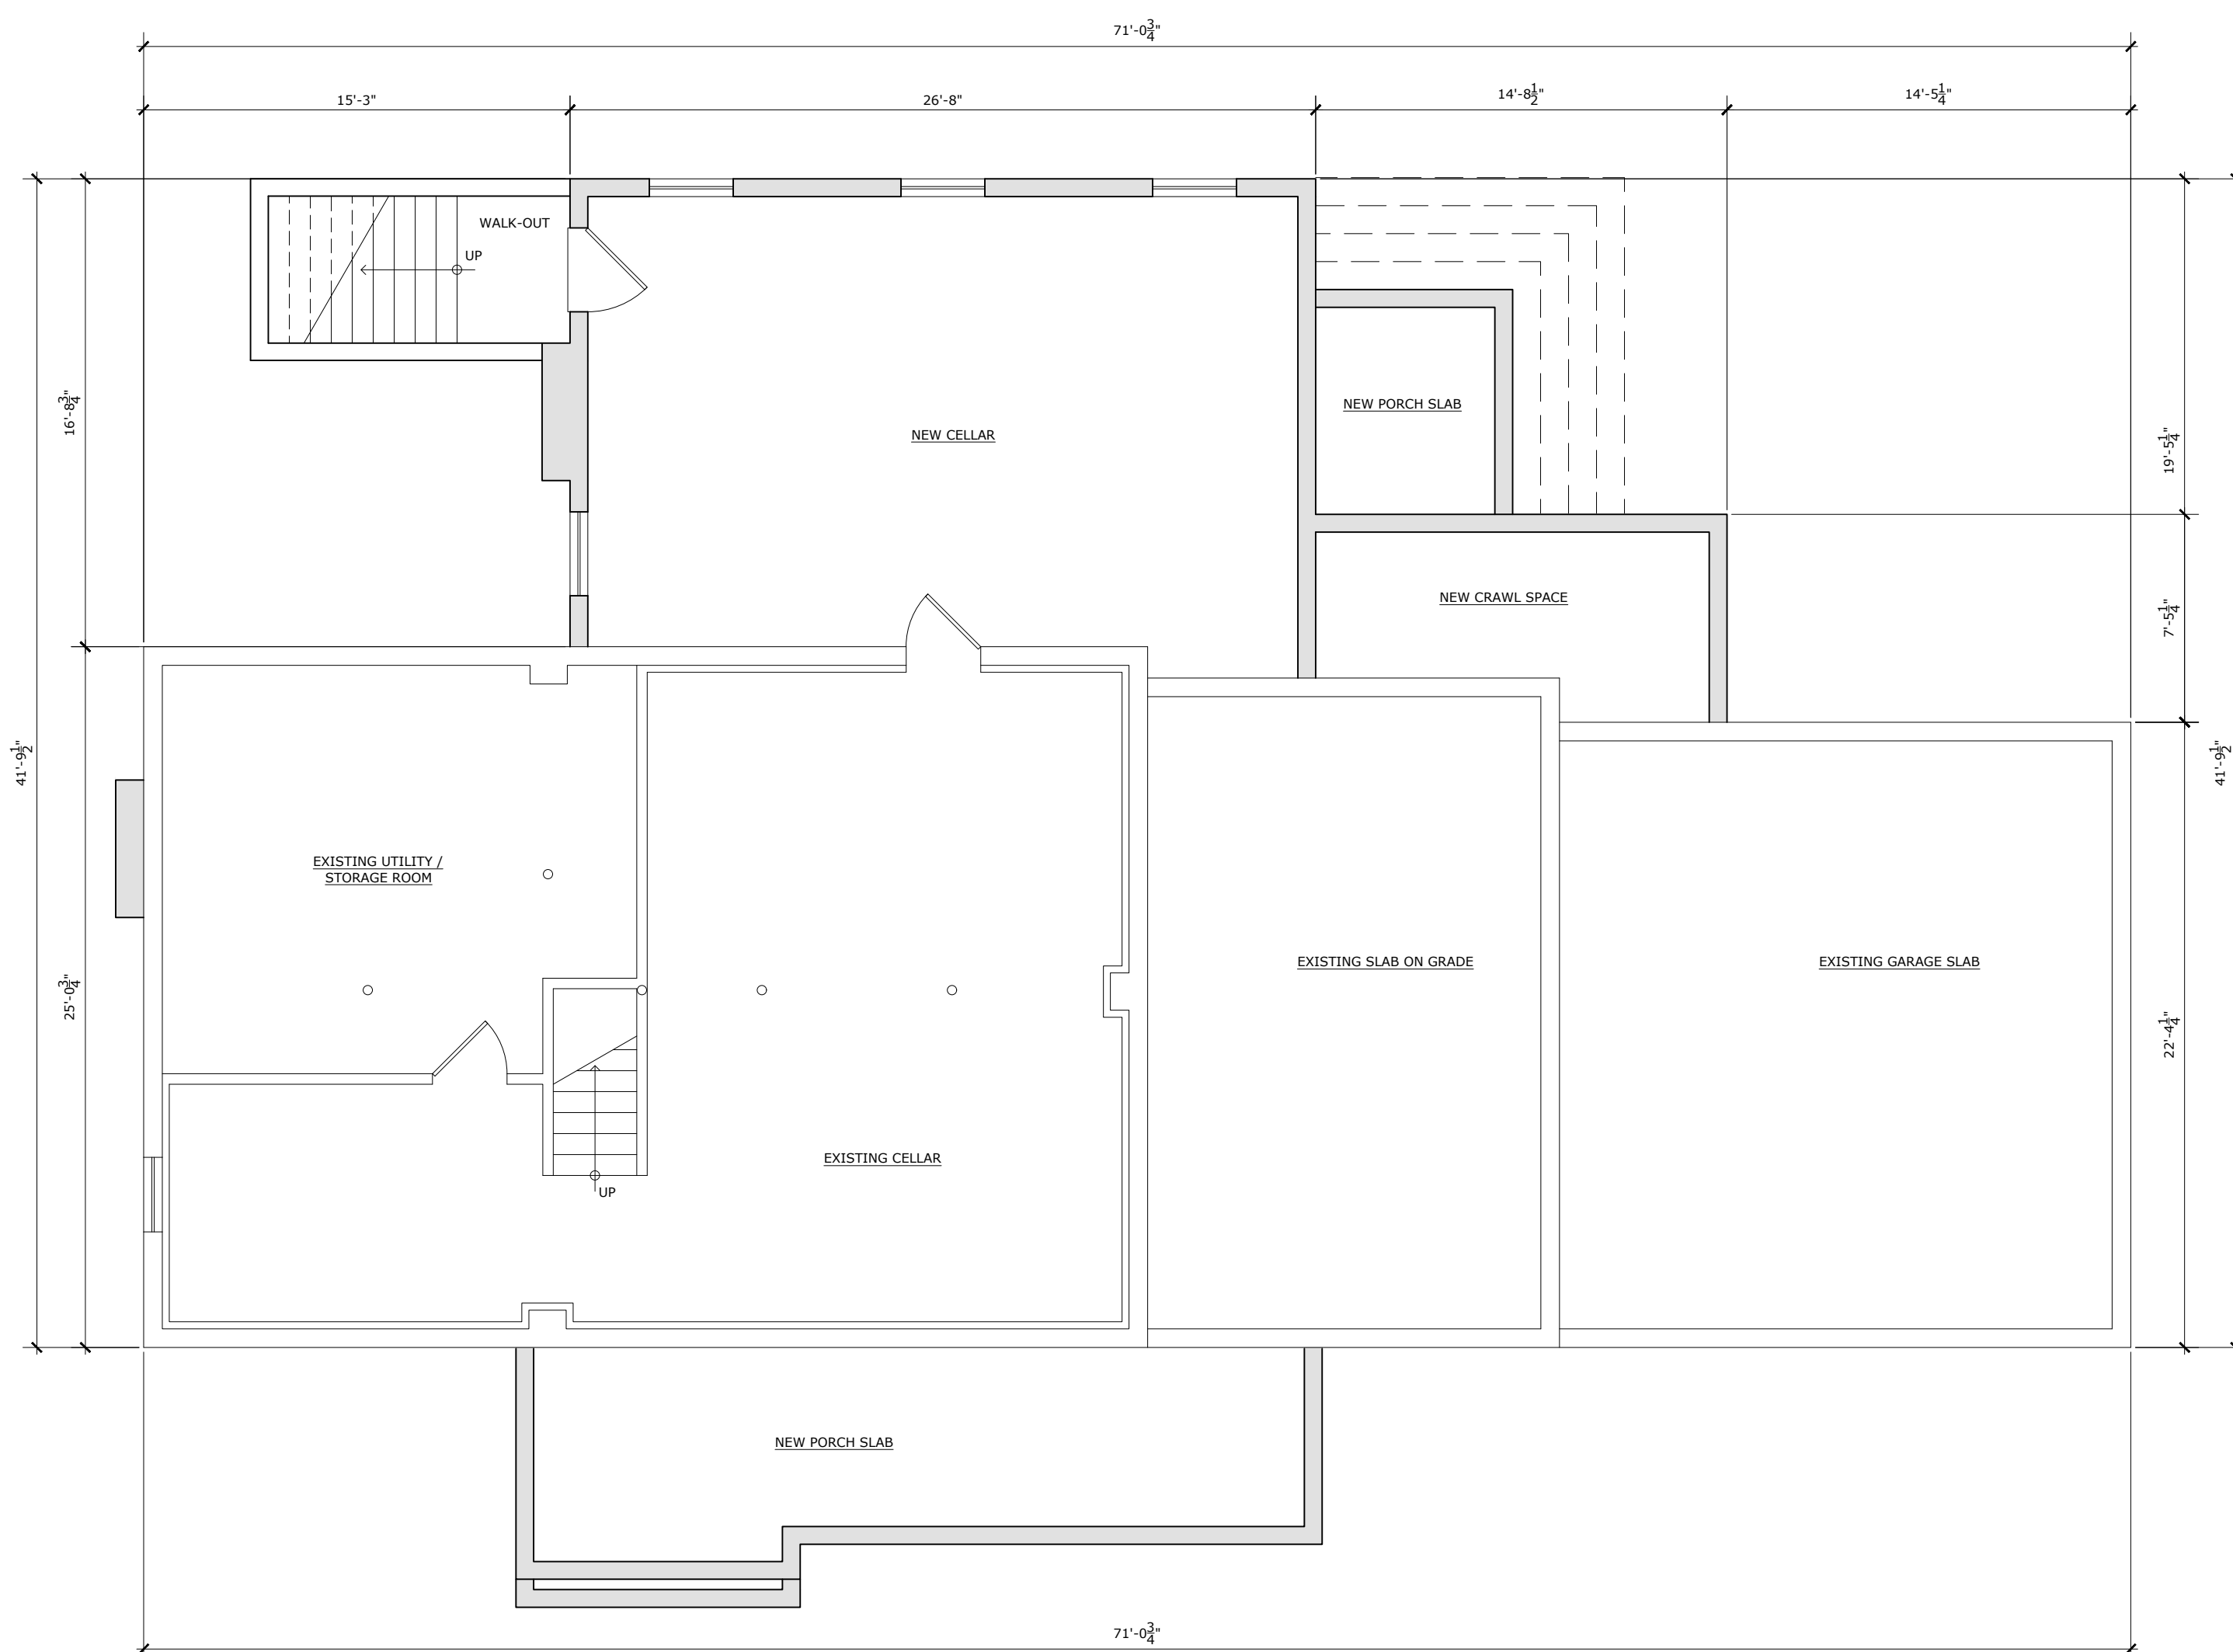




0
Z3 PROPOSED CELLAR PLAN
3/16" = 1'-0"

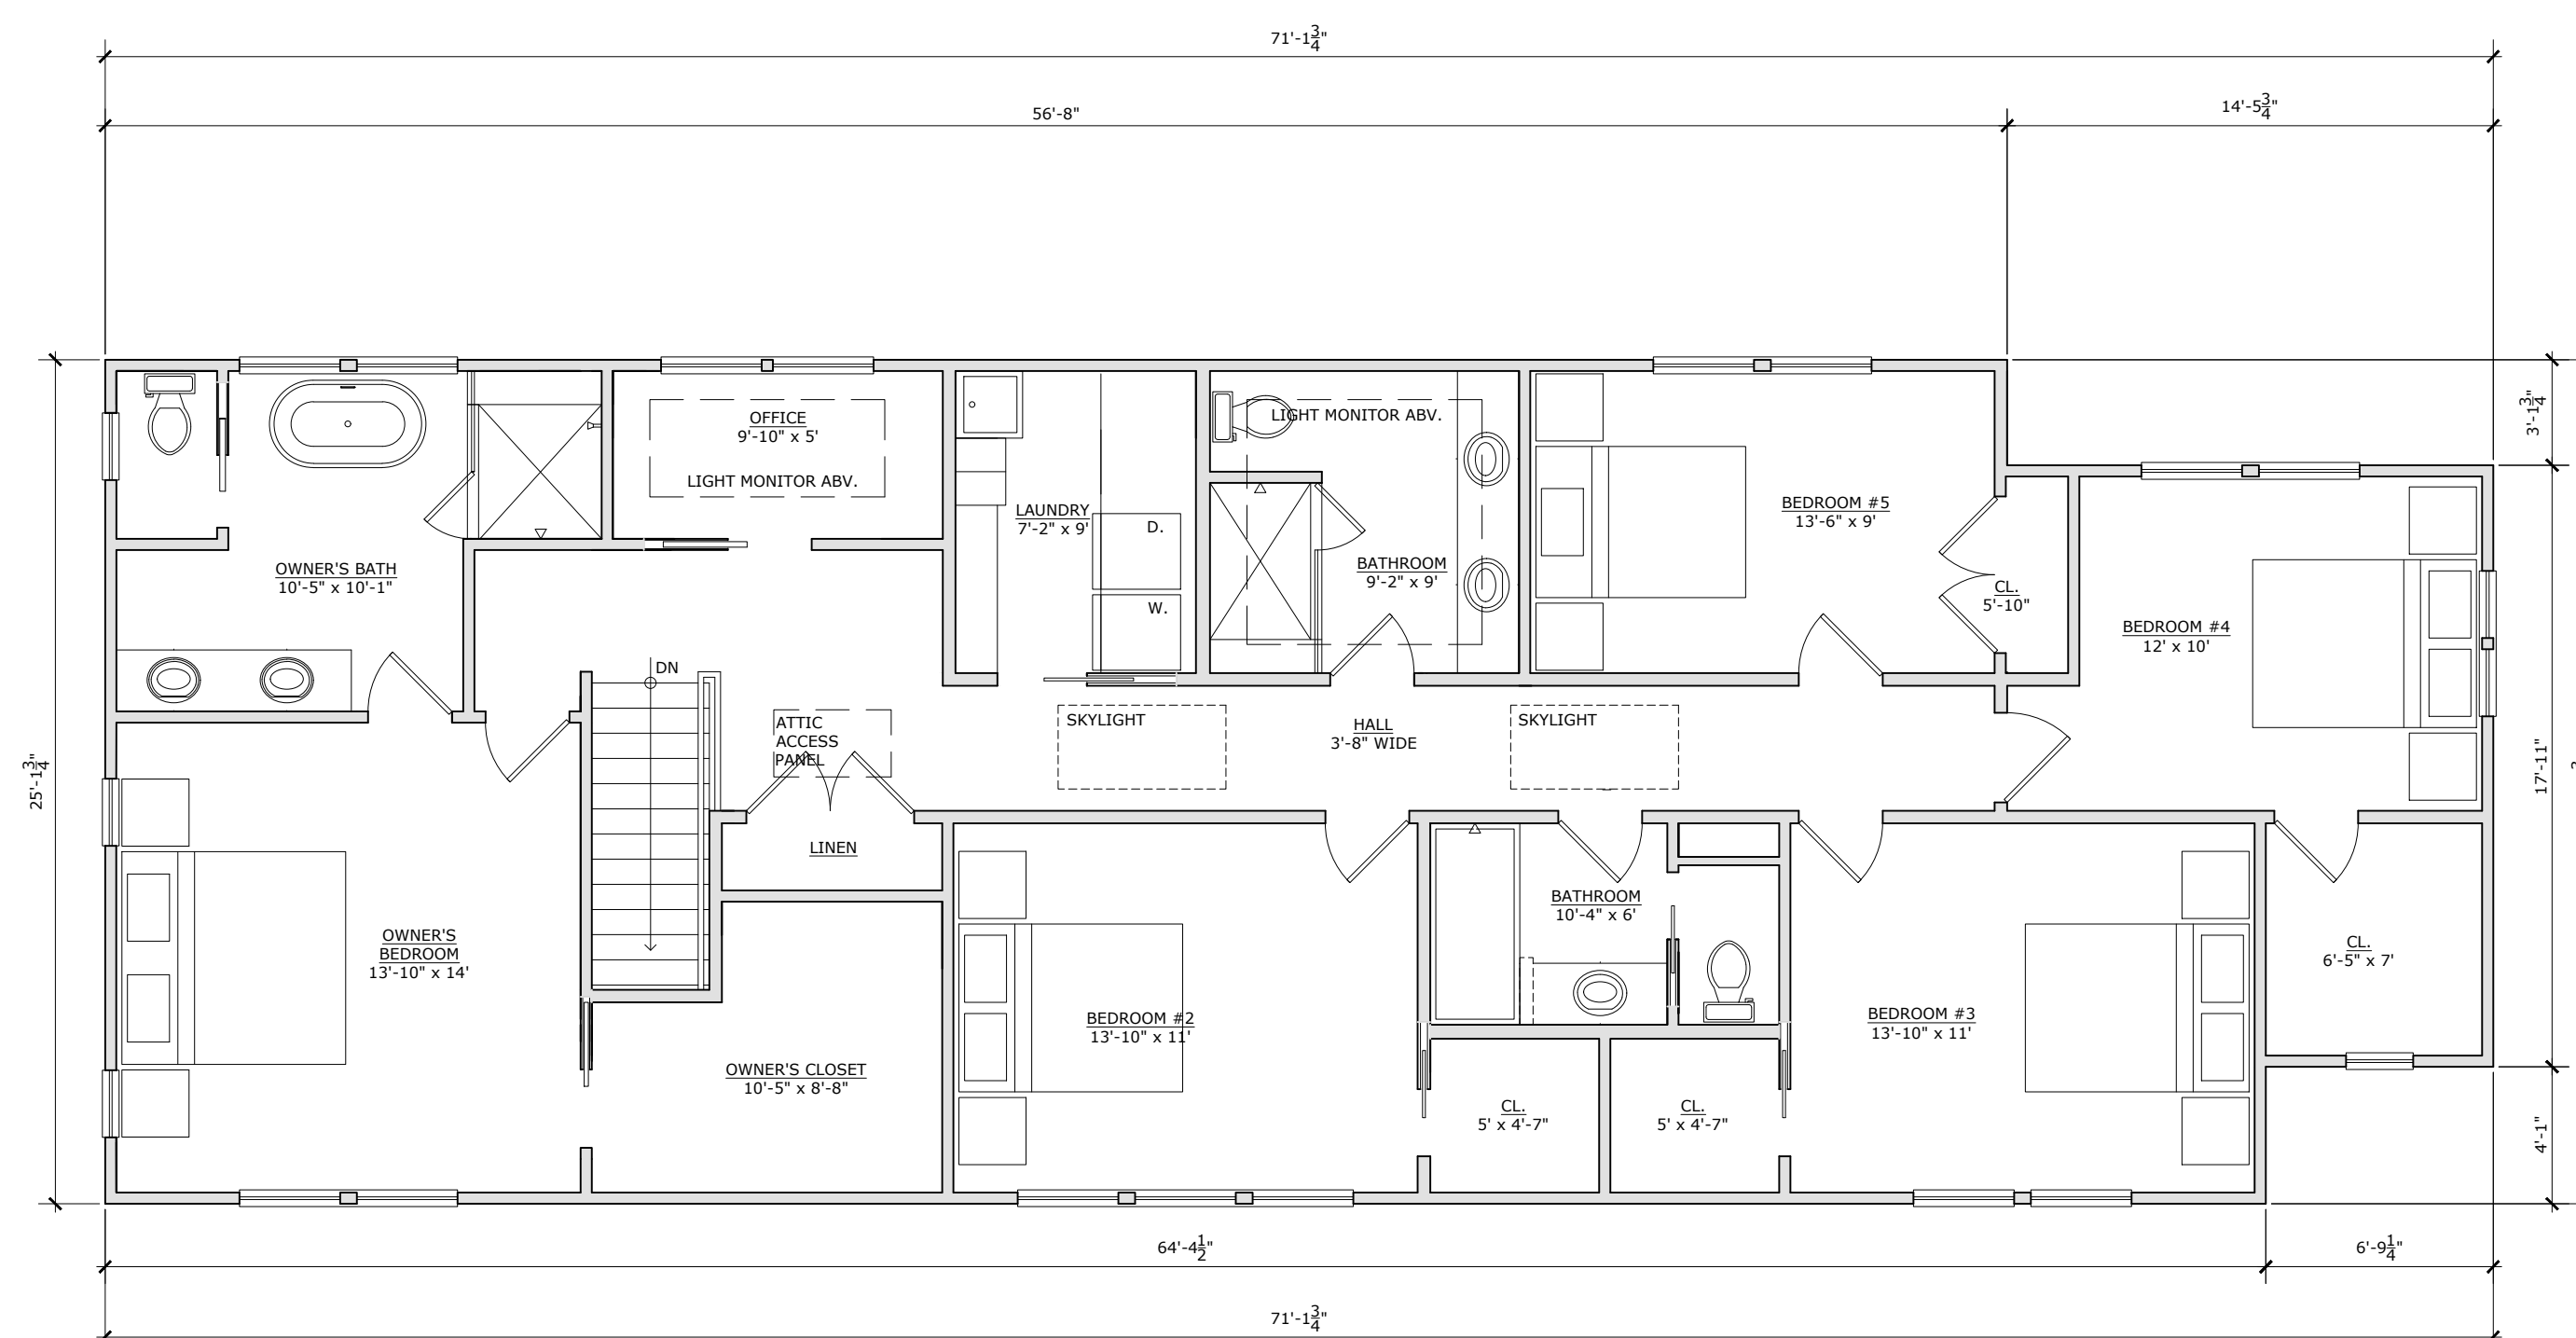

2
Z3 PROPOSED 2nd FLOOR PLAN
3/16" = 1'-0"

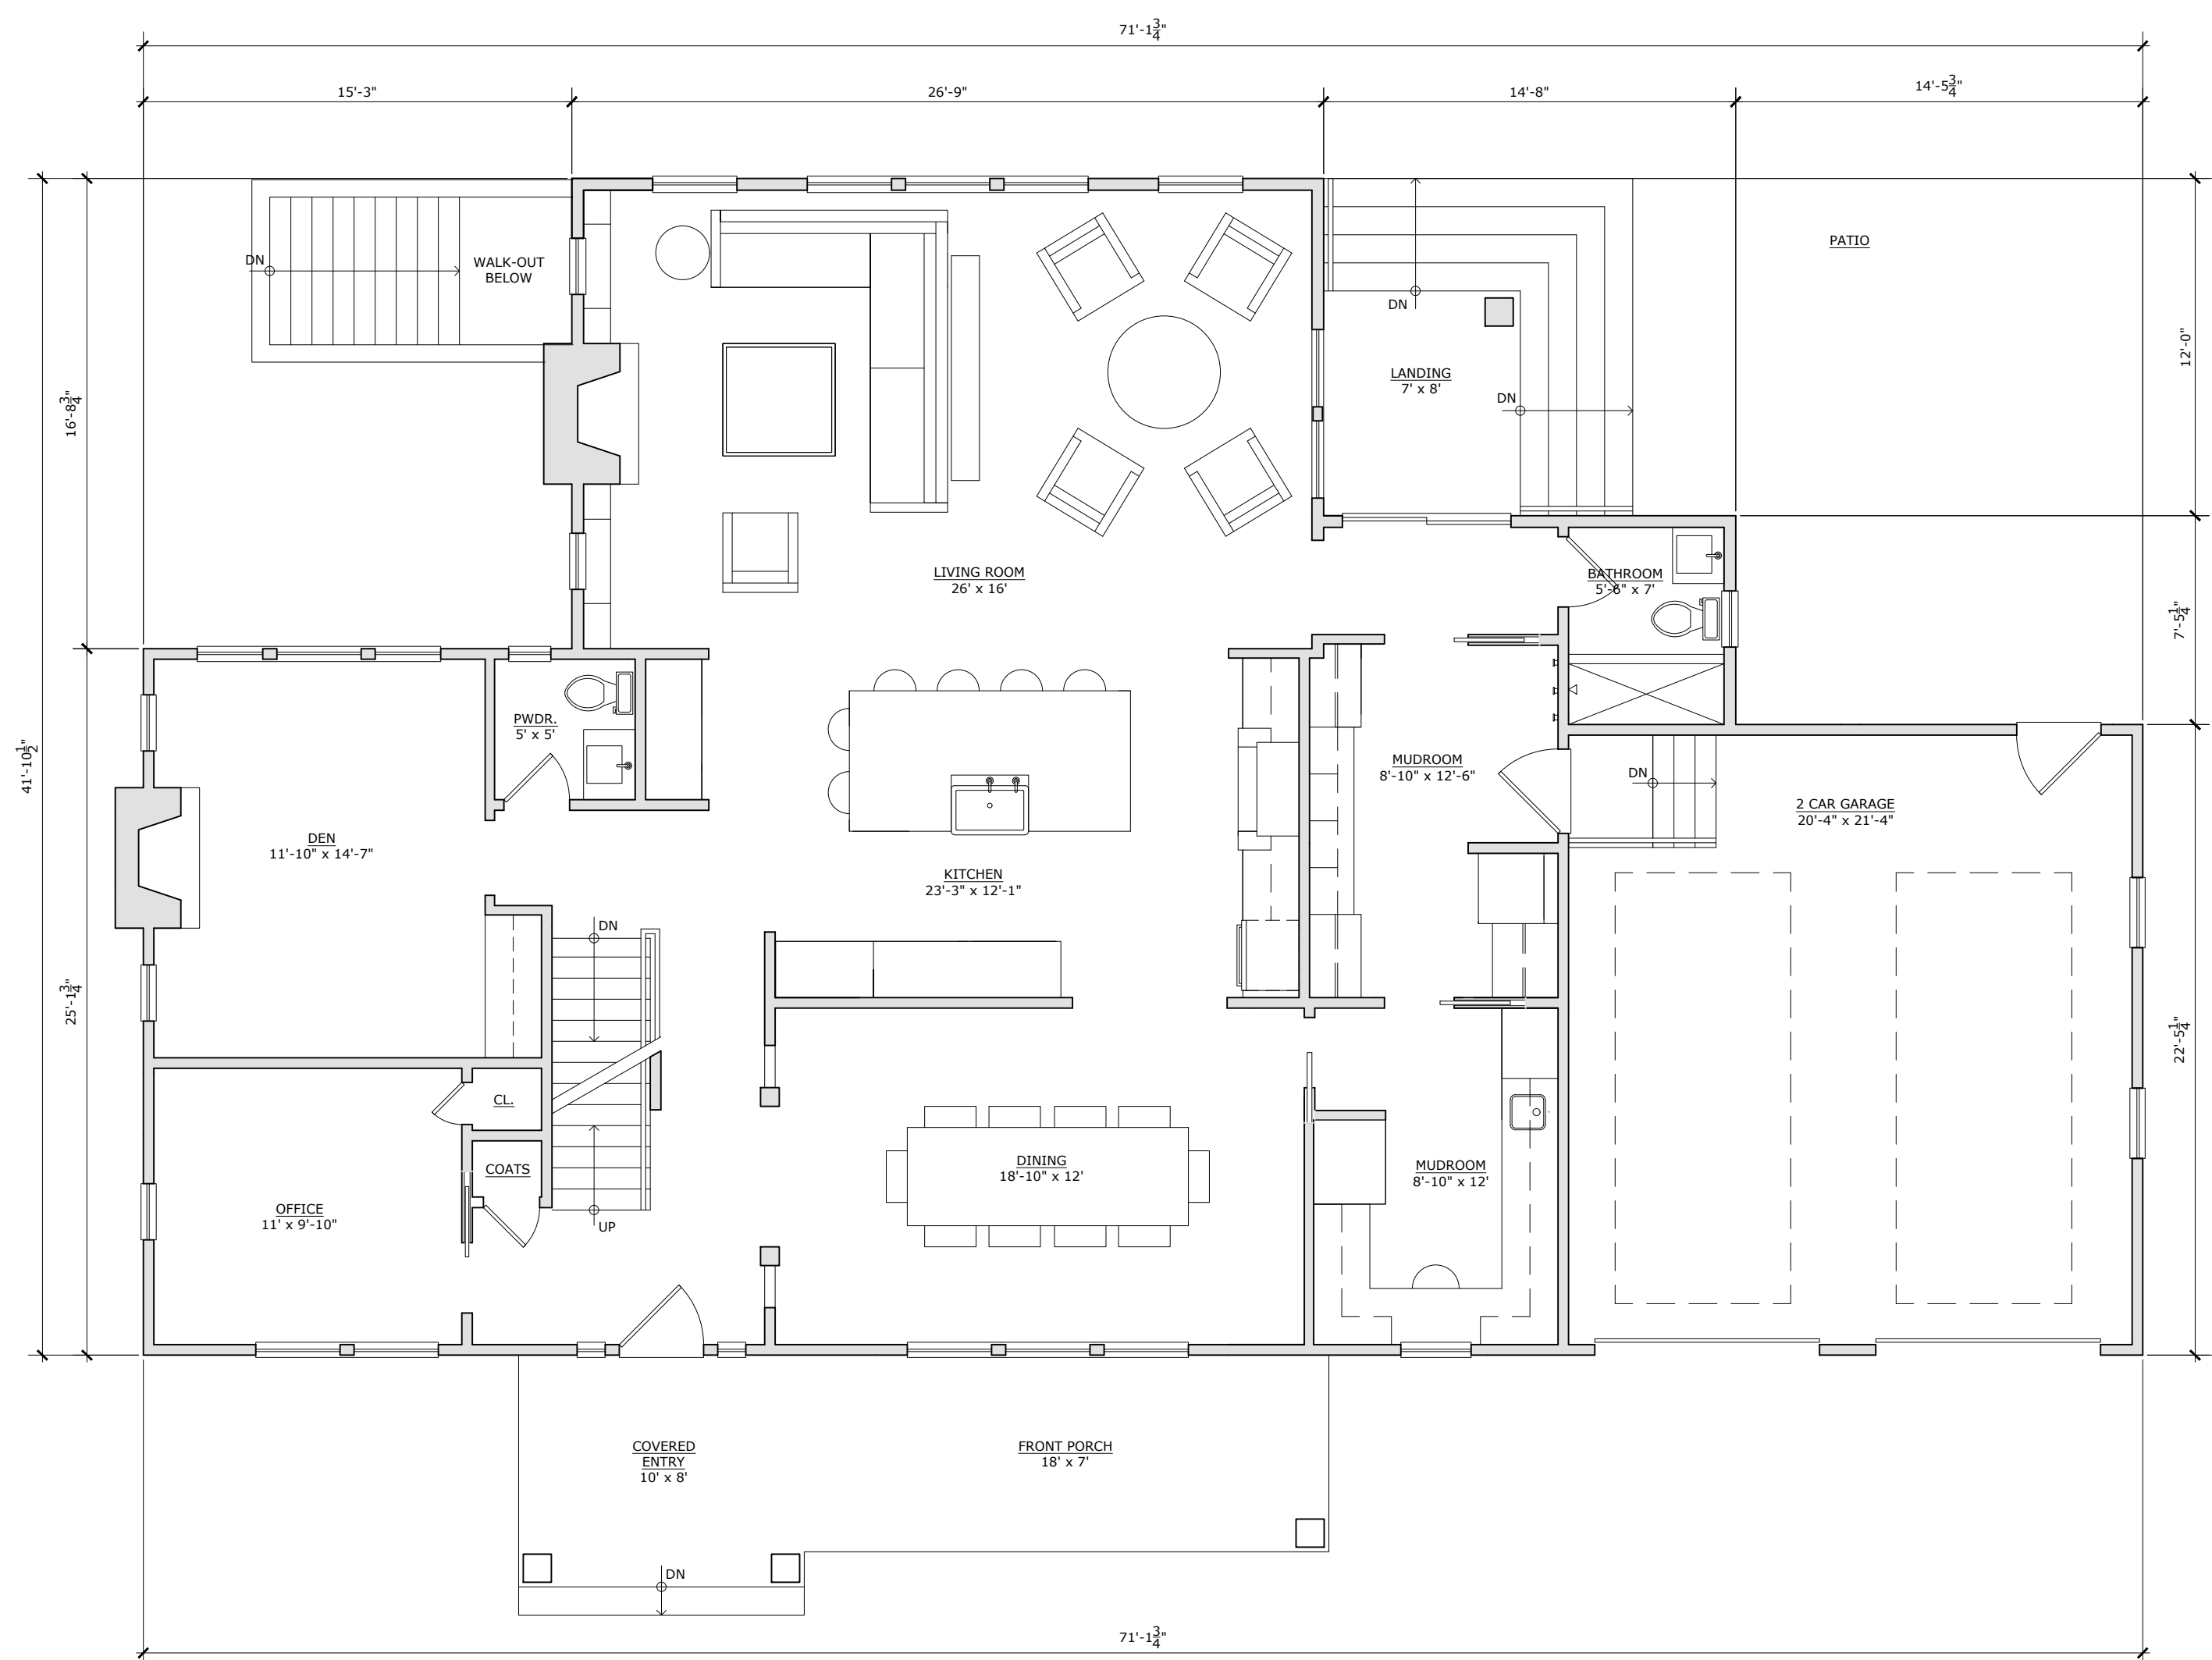

1
Z3 PROPOSED 1st FLOOR PLAN
3/16" = 1'-0"

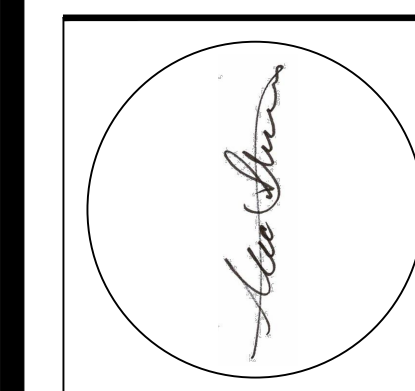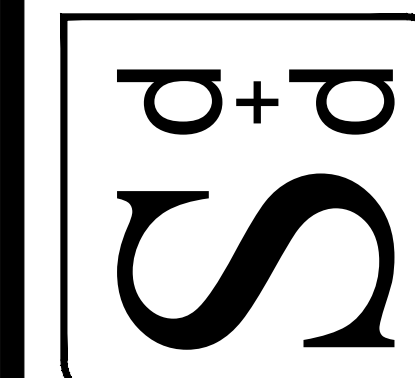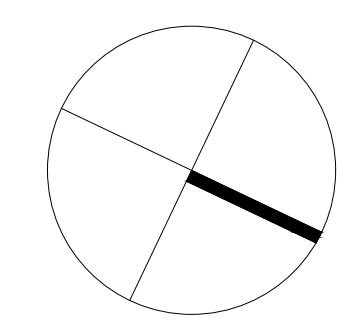

NOT FOR CONSTRUCTION UNLESS SIGNED & SEALED BY ARCHITECT & APPROVED BY ALL AGENCIES HAVING JURISDICTION.
USE OF THIS DESIGN OR DISSEMINATION IS PROHIBITED WITHOUT PRIOR WRITTEN CONSENT OF SHISSIAS DESIGN AND DEVELOPMENT. ALL COPYRIGHT LAWS ARE RESERVED. DRAWINGS ARE NOT INTENDED FOR PROTOTYPICAL USE. SHISSIAS DESIGN AND DEVELOPMENT © 2020.

ISSUE	REVISIONS