


| EXISTING COVERAGE               |           |
|---------------------------------|-----------|
| Total Lot Size                  | 22513     |
| House                           | 2034      |
| Covered Patio                   | 386       |
| Front Porch                     | 620       |
| Garage                          | 547       |
| Rear Brick Paver Patio          | 1329      |
| Gravel Driveway & Front Walkway | 3785      |
| Total Lot Coverage              | 8701      |
| Percentage                      | 38.6      |
| R-30 Zone                       | 30%       |
|                                 |           |
| Total Existing Coverage         | 38.648781 |

| PROPOSED COVERAGE                         |             |
|---|-------------|
| Total Lot Size                            | 22513       |
| House                                     | 2034        |
| Covered Patio                             | 386         |
| Front Porch                               | 620         |
| Garage                                    | 547         |
| Gravel Driveway & Front Walkway (reduced) | 3000        |
| Proposed Pool & Patio / Retaining Wall    | 1924        |
| Pool Equipment Pad                        | 24          |
| Total Lot Coverage                        | 8535        |
| <b>Total Proposed Coverage</b>            | <b>37.9</b> |
| R-30 Zone                                 | 30%         |
|   |             |



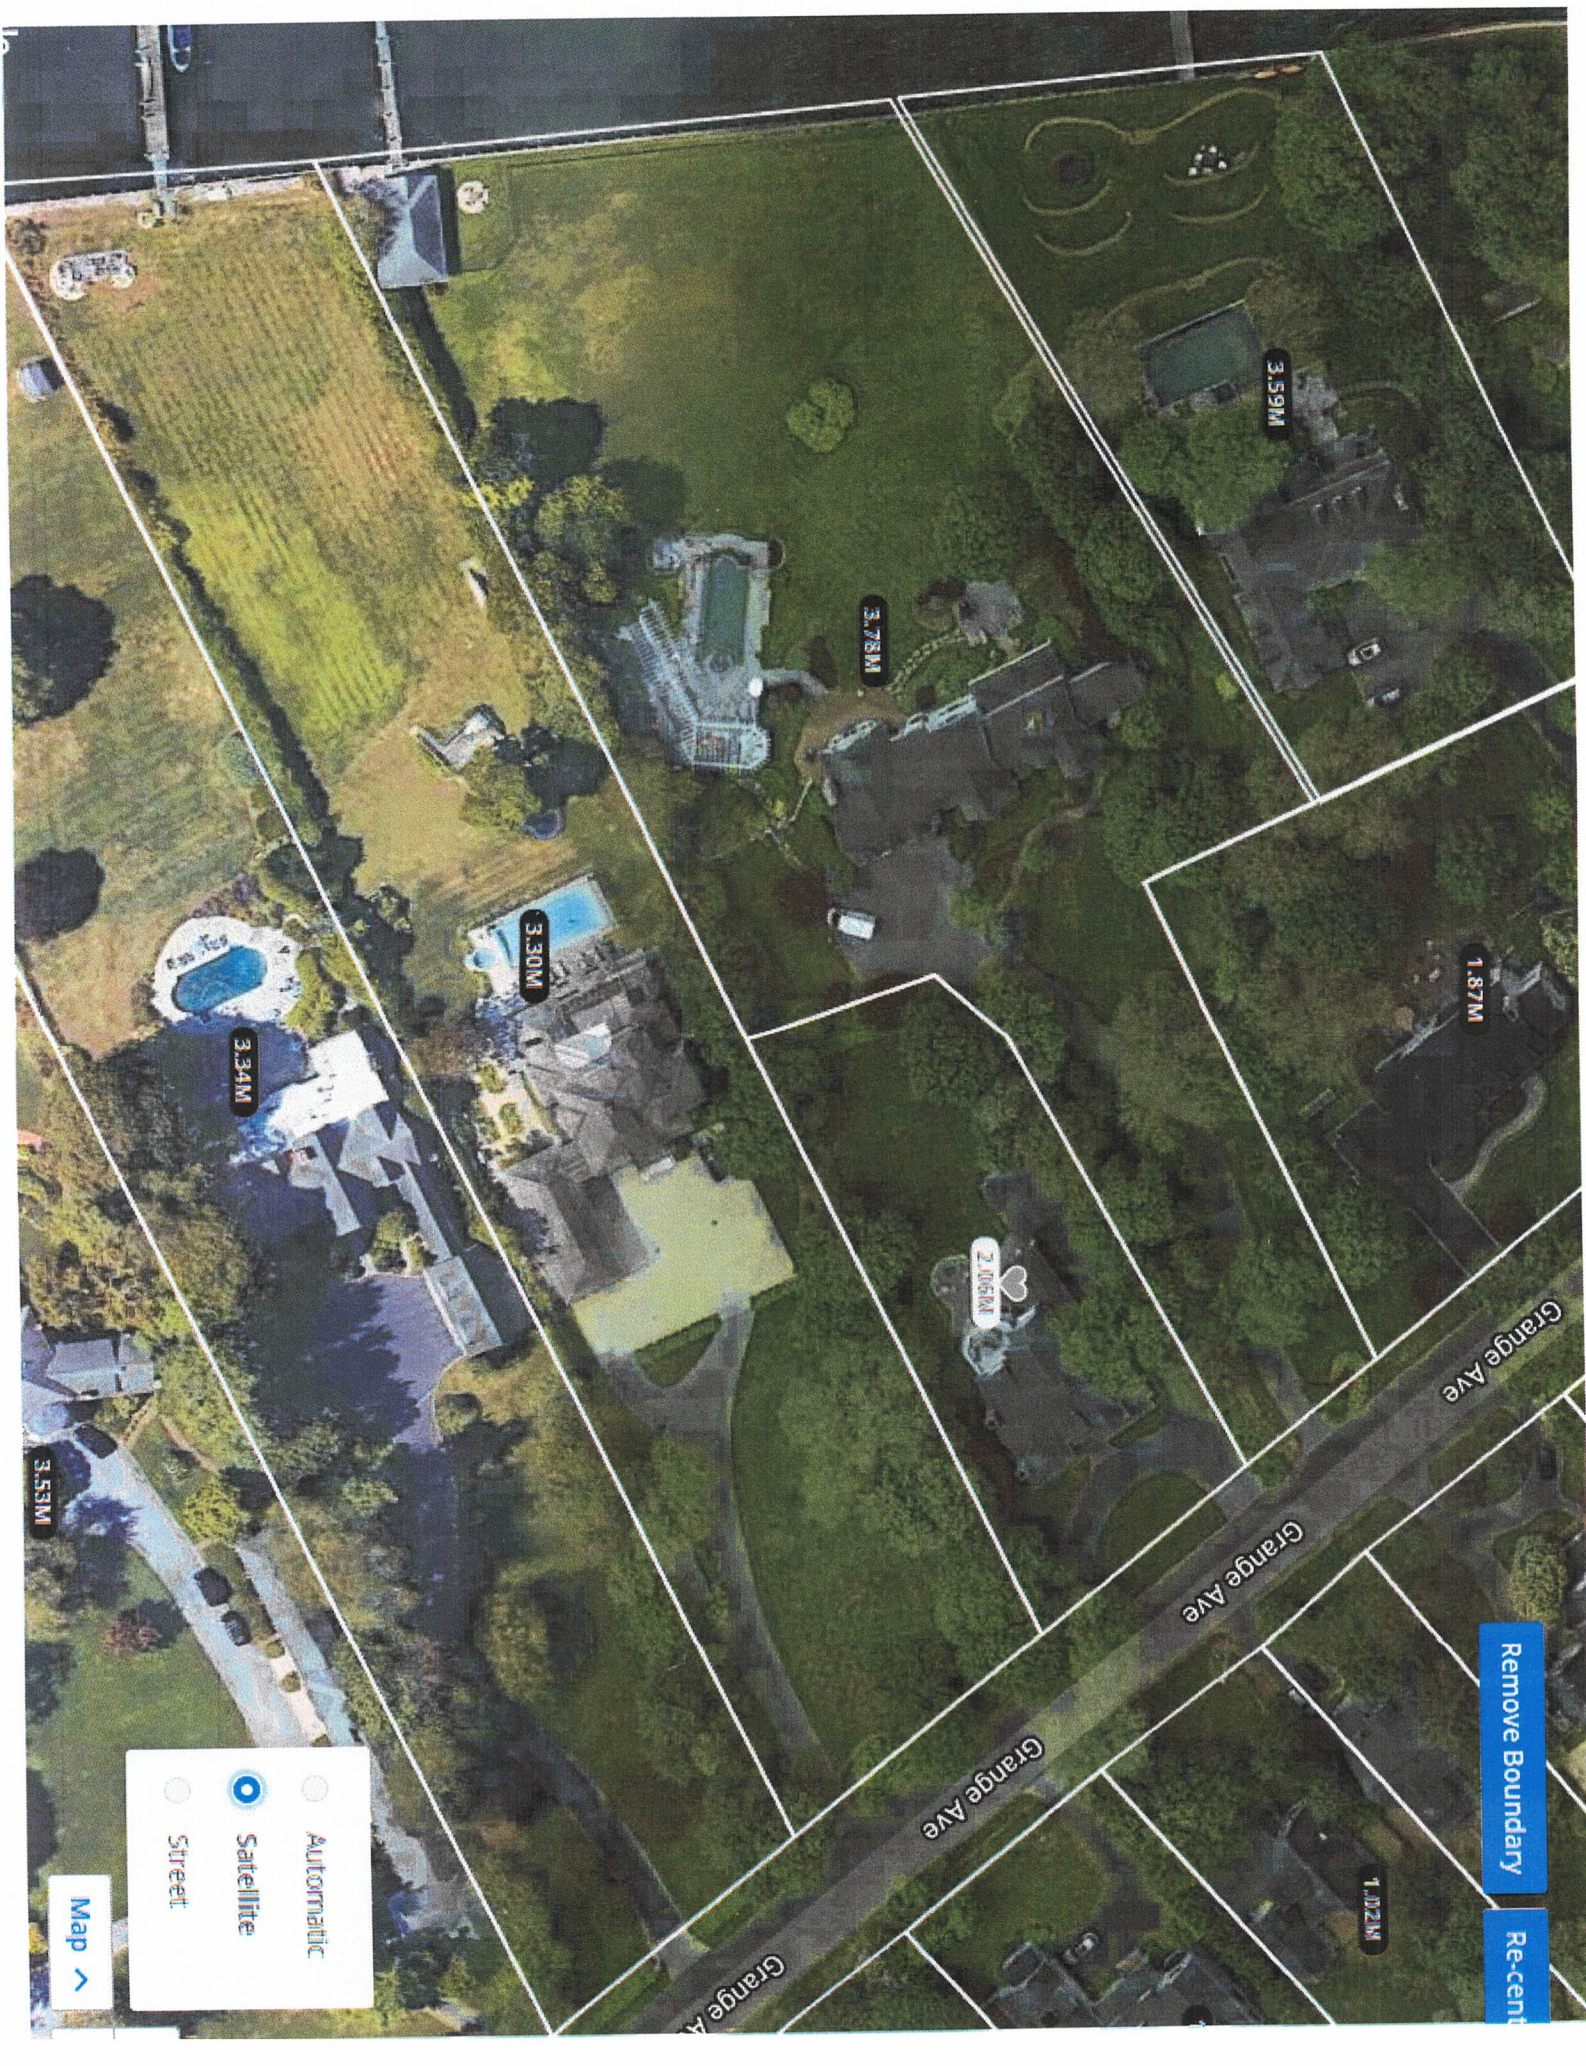

Remove Boundary

Re-cent

Automatic

Satellite

Street

Map