


Submitted for Resolution Compliance



ELEVATION


SCALE: 1/8" = 1'-0"

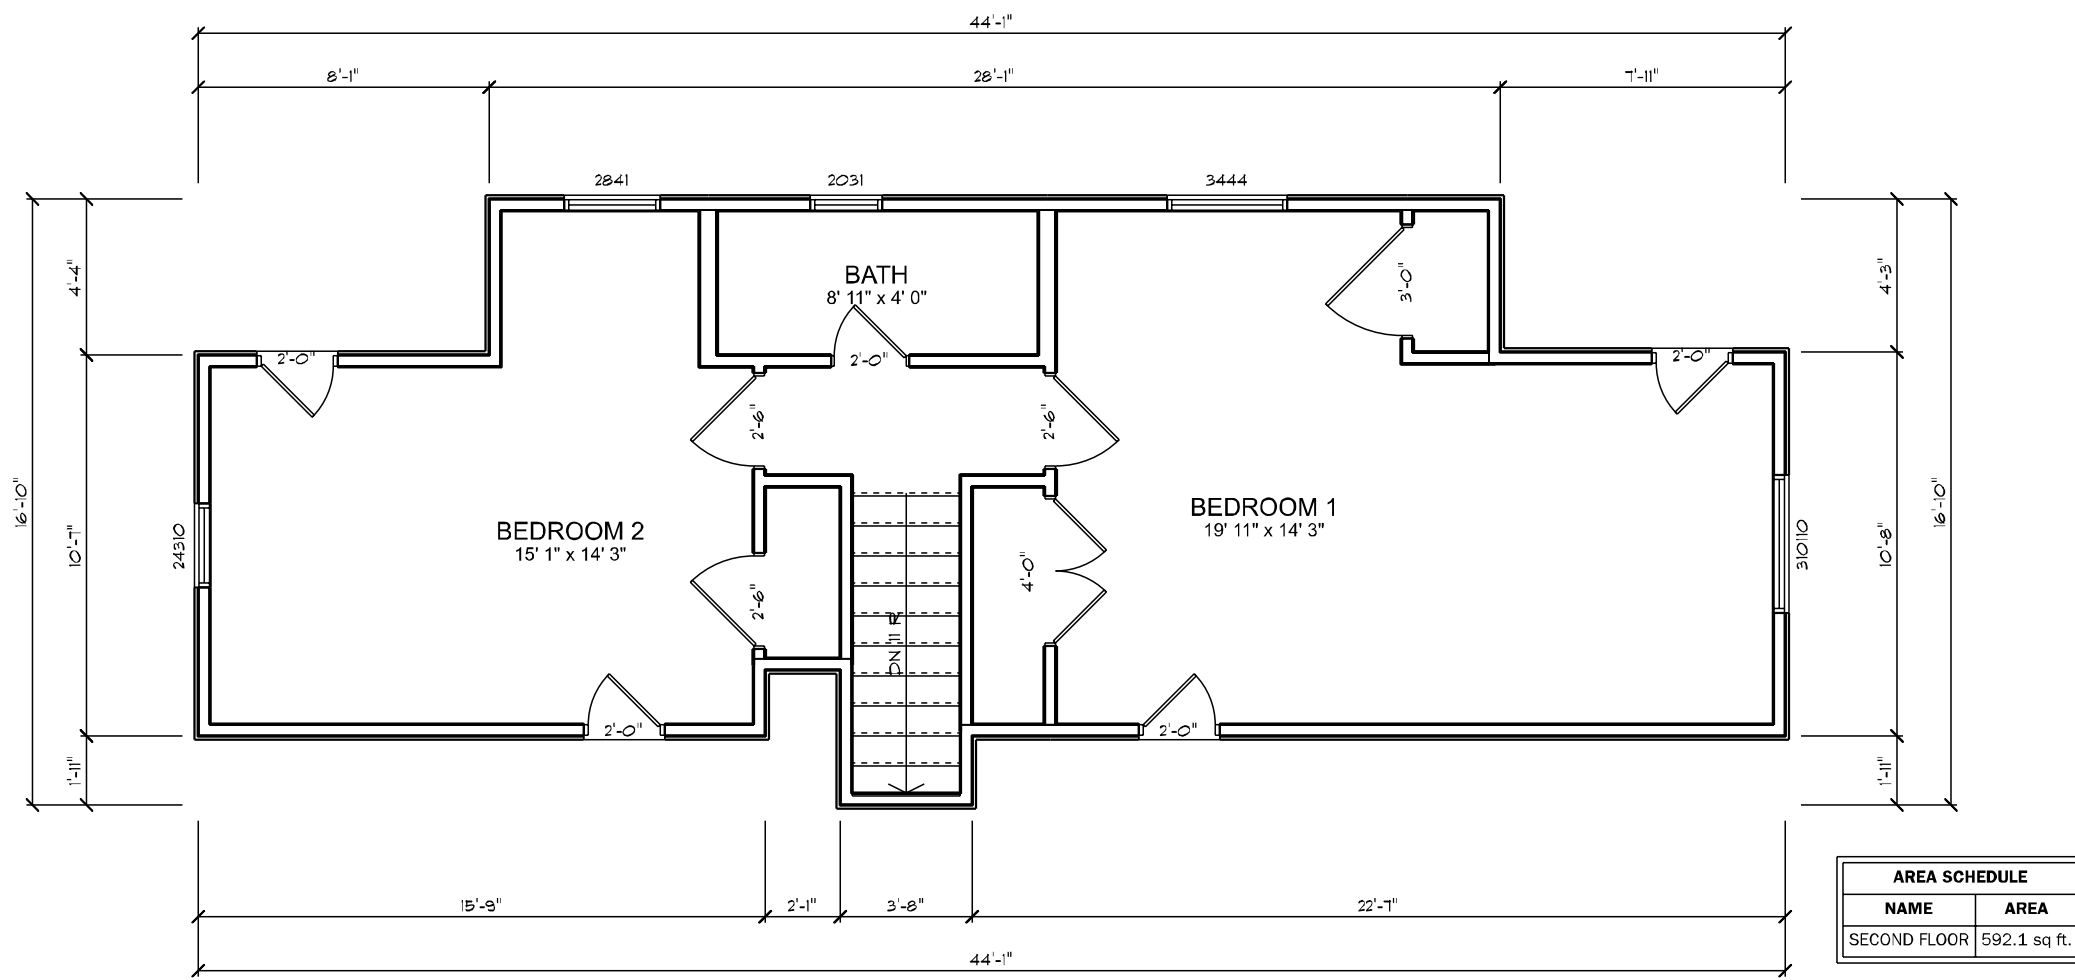

AREA SCHEDULE		
NAME	AREA	
SECOND FLOOR	592.1 sq ft.	


FLOOR AREA RATIO

	EXISTING	PROPOSED
1ST FLR	1646 SQ FT	1646 SQ FT
GARAGE	429 SQ FT	429 SQ FT
2ND FLR	592 SQ FT	1344 SQ FT
TOTAL	1809 SQ FT	2561 SQ FT
FAR	0.19	0.28

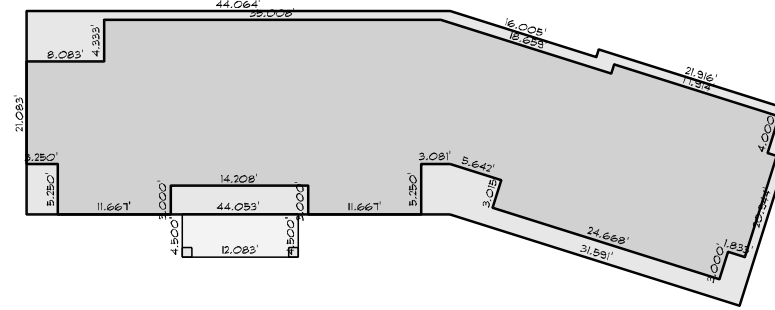

ARCHITECTURAL KEY


SCALE: 1" = 20'-0"

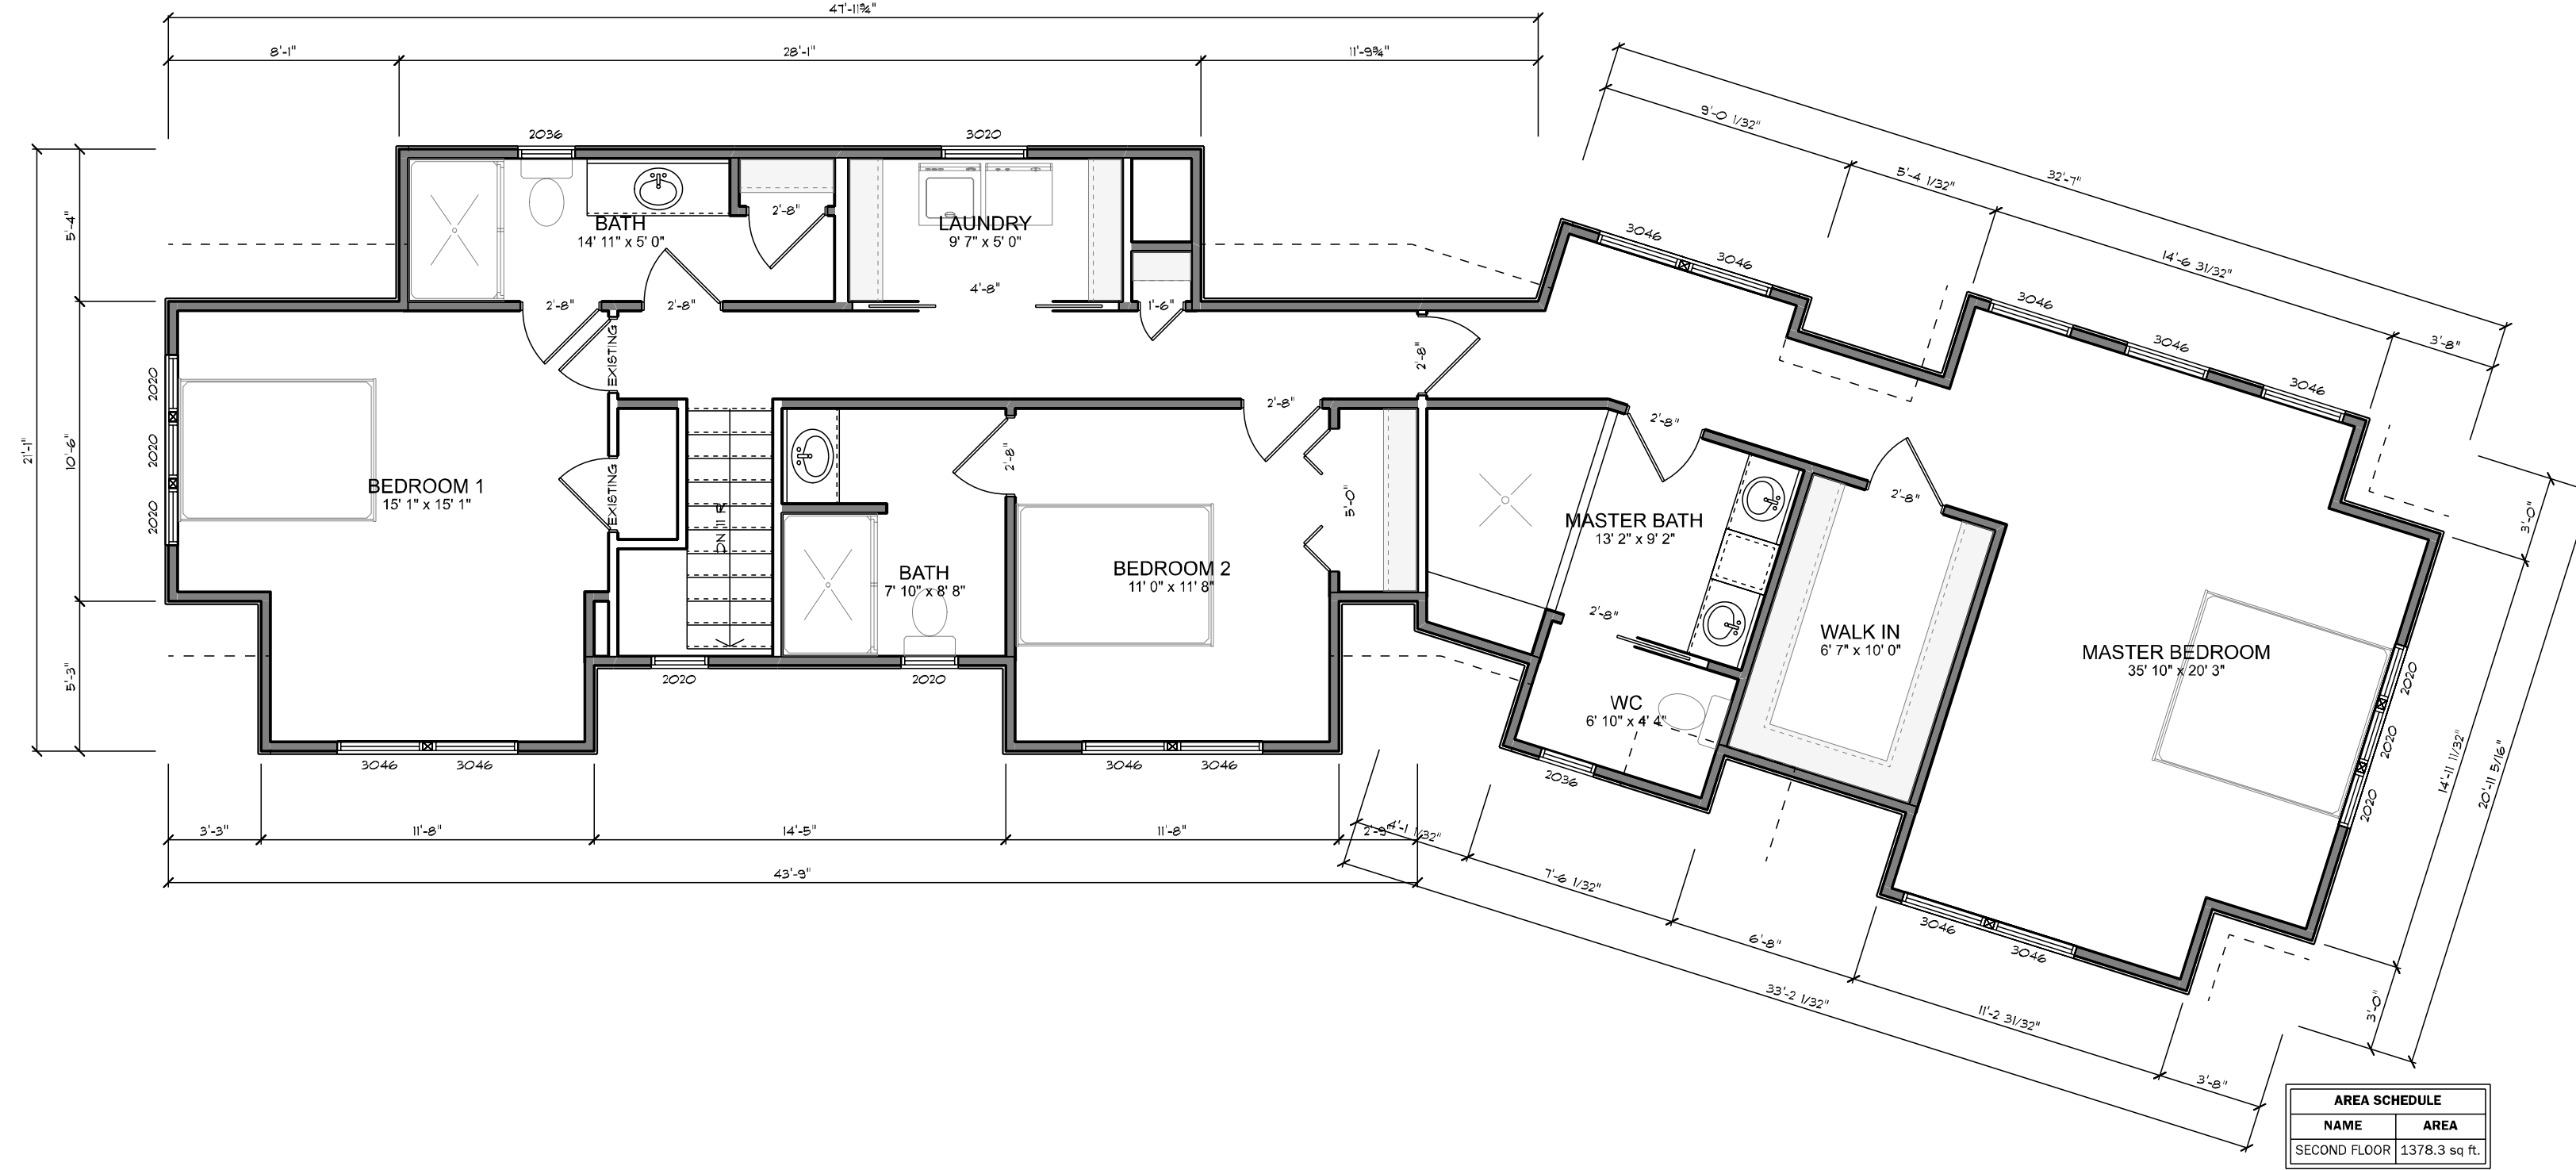

AREA SCHEDULE		
NAME	AREA	
SECOND FLOOR	1378.3 sq ft.	

PROPOSED SECOND FLOOR


SCALE: 3/16" = 1'-0"

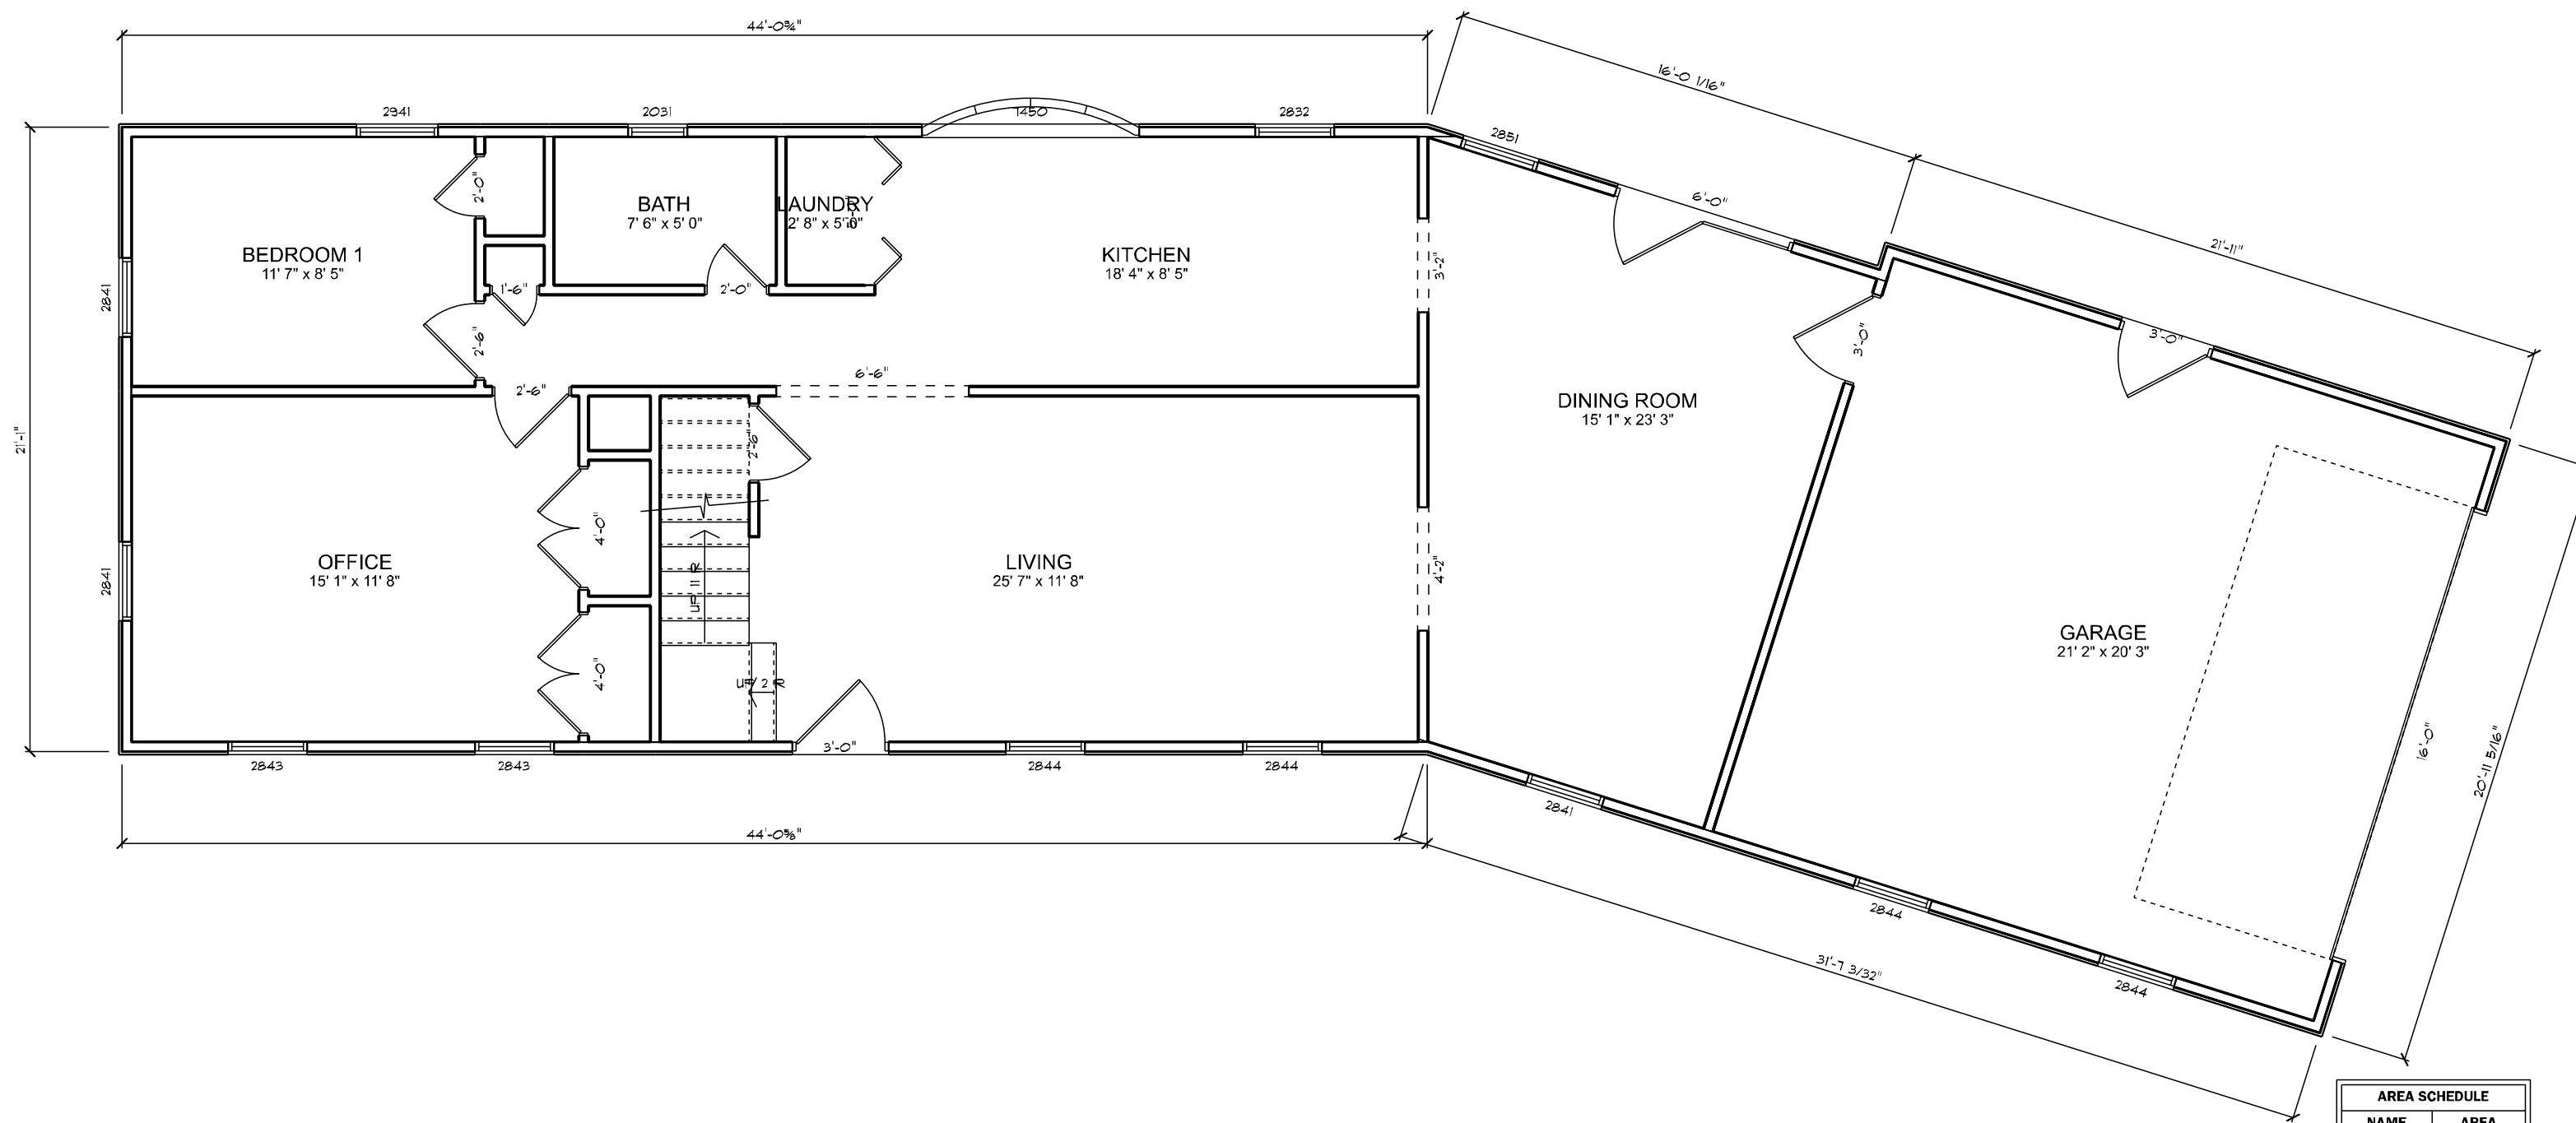

AREA SCHEDULE		
NAME	AREA	
FIRST FLOOR	1646.1 sq ft.	

EXISTING FIRST FLOOR


SCALE: 3/16" = 1'-0"

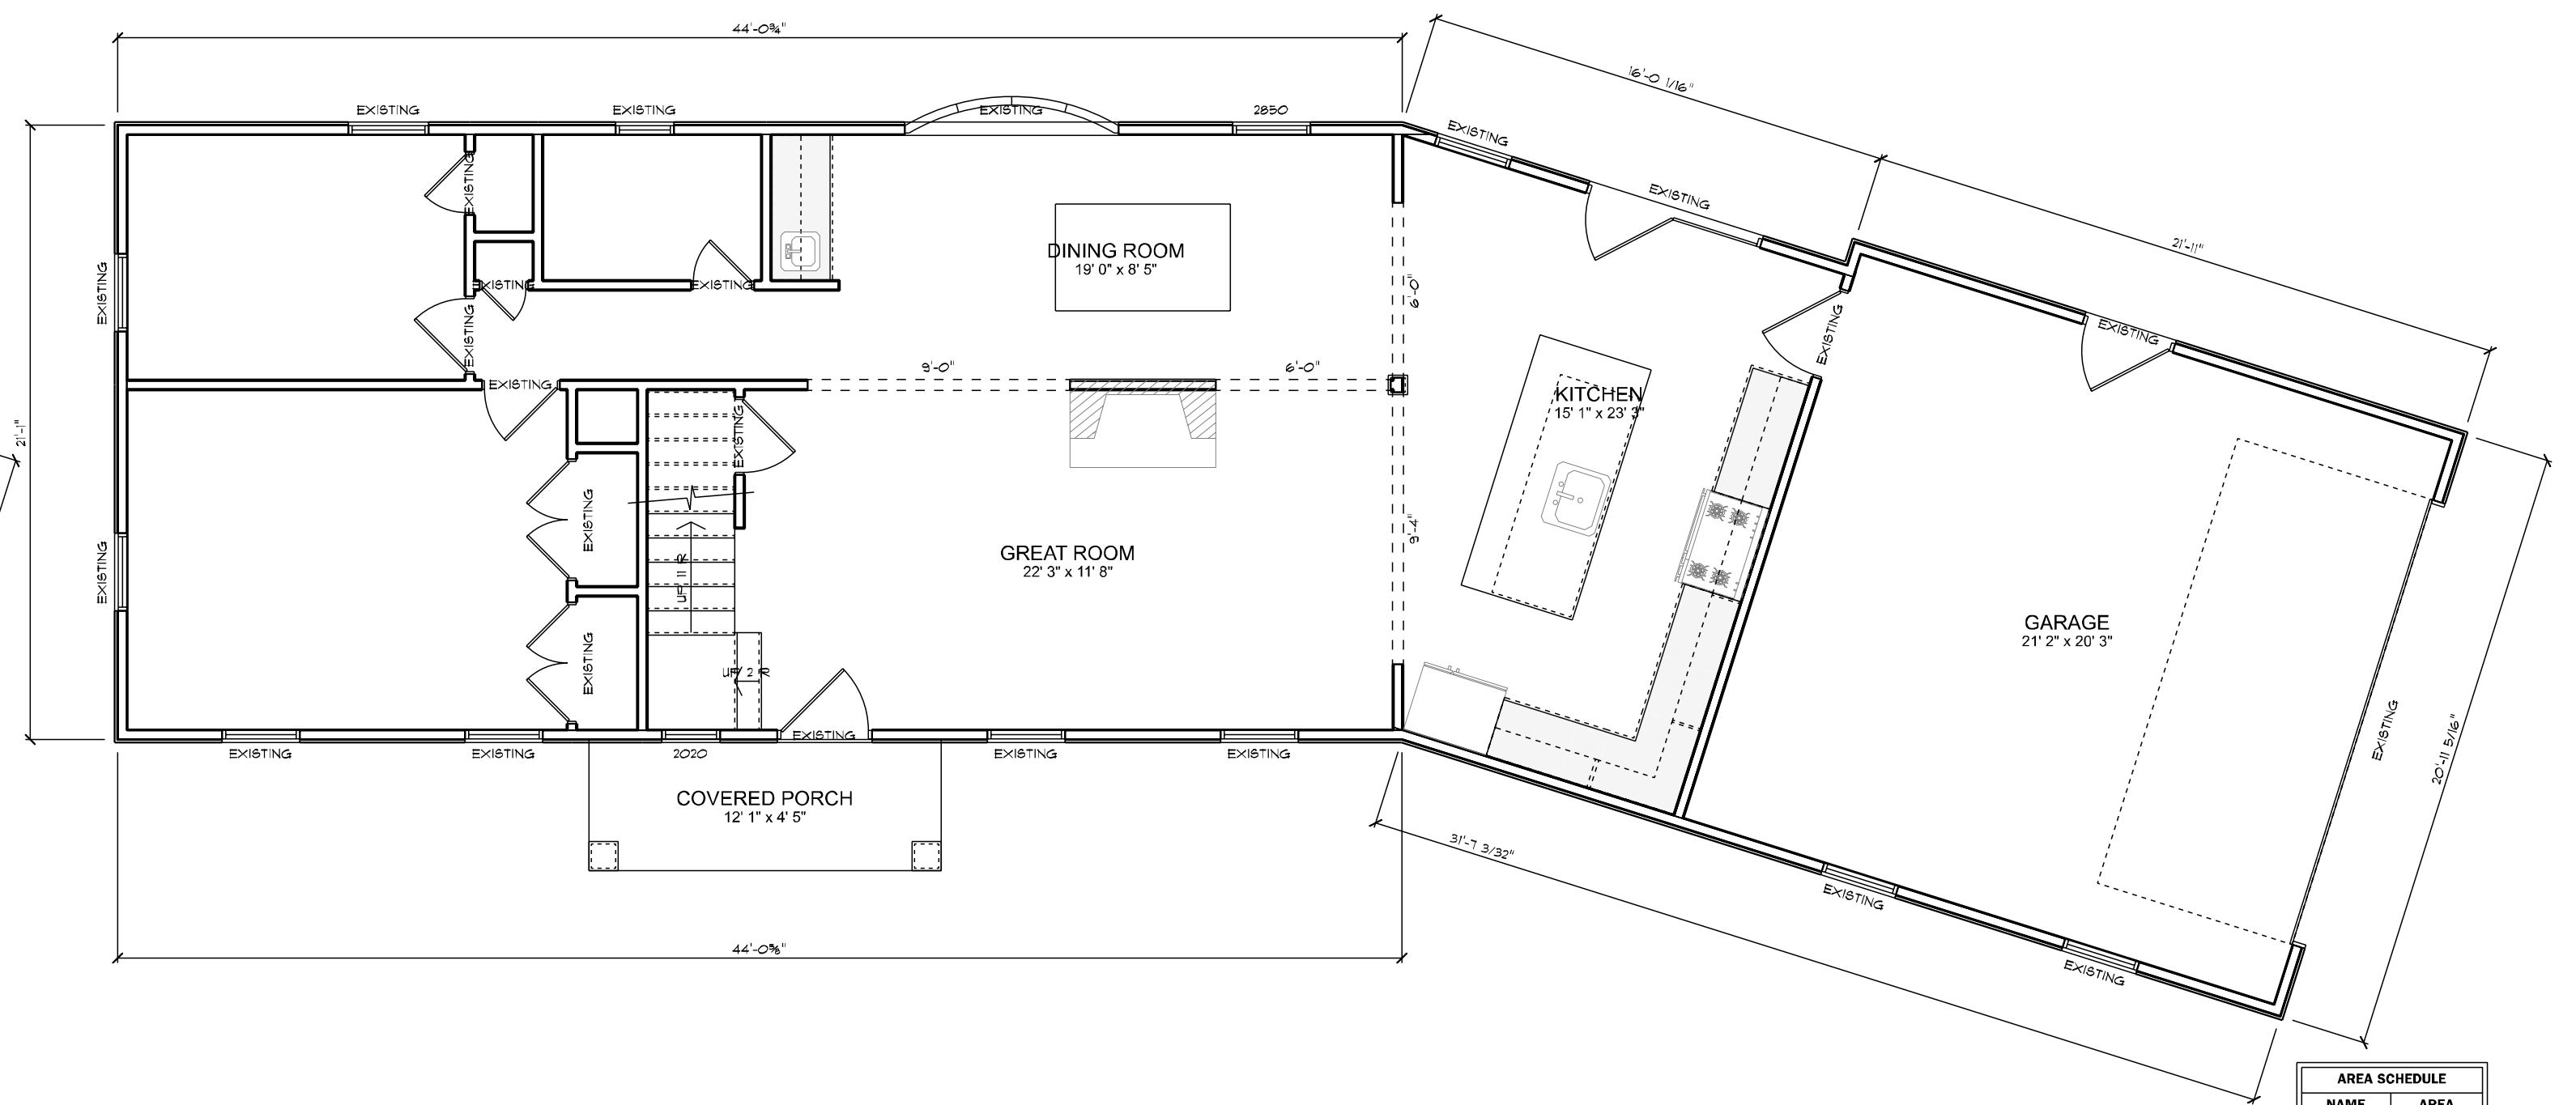

AREA SCHEDULE		
NAME	AREA	
FIRST FLOOR	1646.1 sq ft.	

PROPOSED FIRST FLOOR

SCALE: 3/16" = 1'-0"

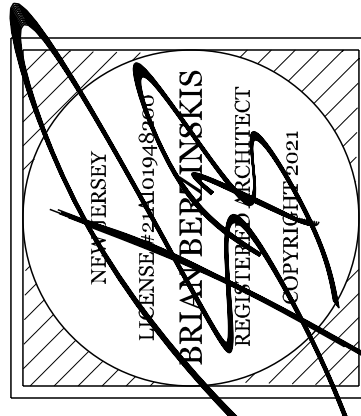

The Shaw Residence

Project Number
CN#020-01-023

15 Buttonwood Drive
Fair Haven
New Jersey

PROJECT FOR:

BY

BB

DATE


7/19/2021

Grasso Design Group


design@grassodg.com
http://www.grassodg.com

231 Highway 71
Manasquan
New Jersey

Phone: 732-528-5850
Fax: 732-528-9067

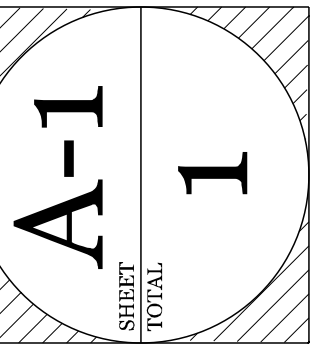


Submitted with Application and Presented at ZBA Hearing

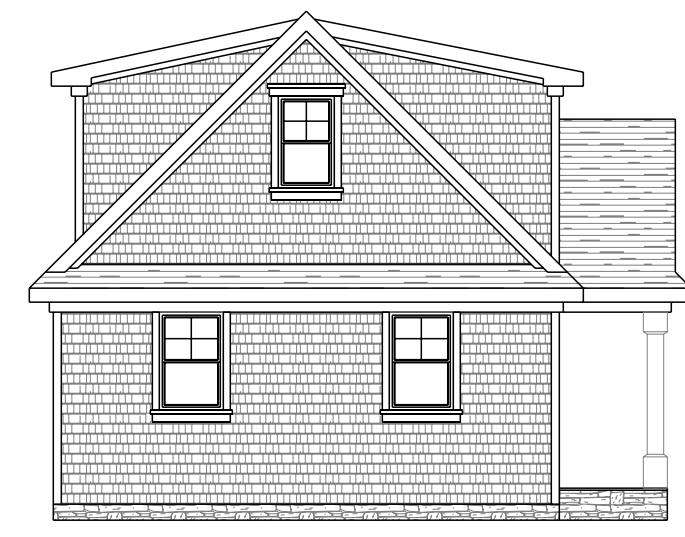


ELEVATION

SCALE: 1/8" = 1'-0"

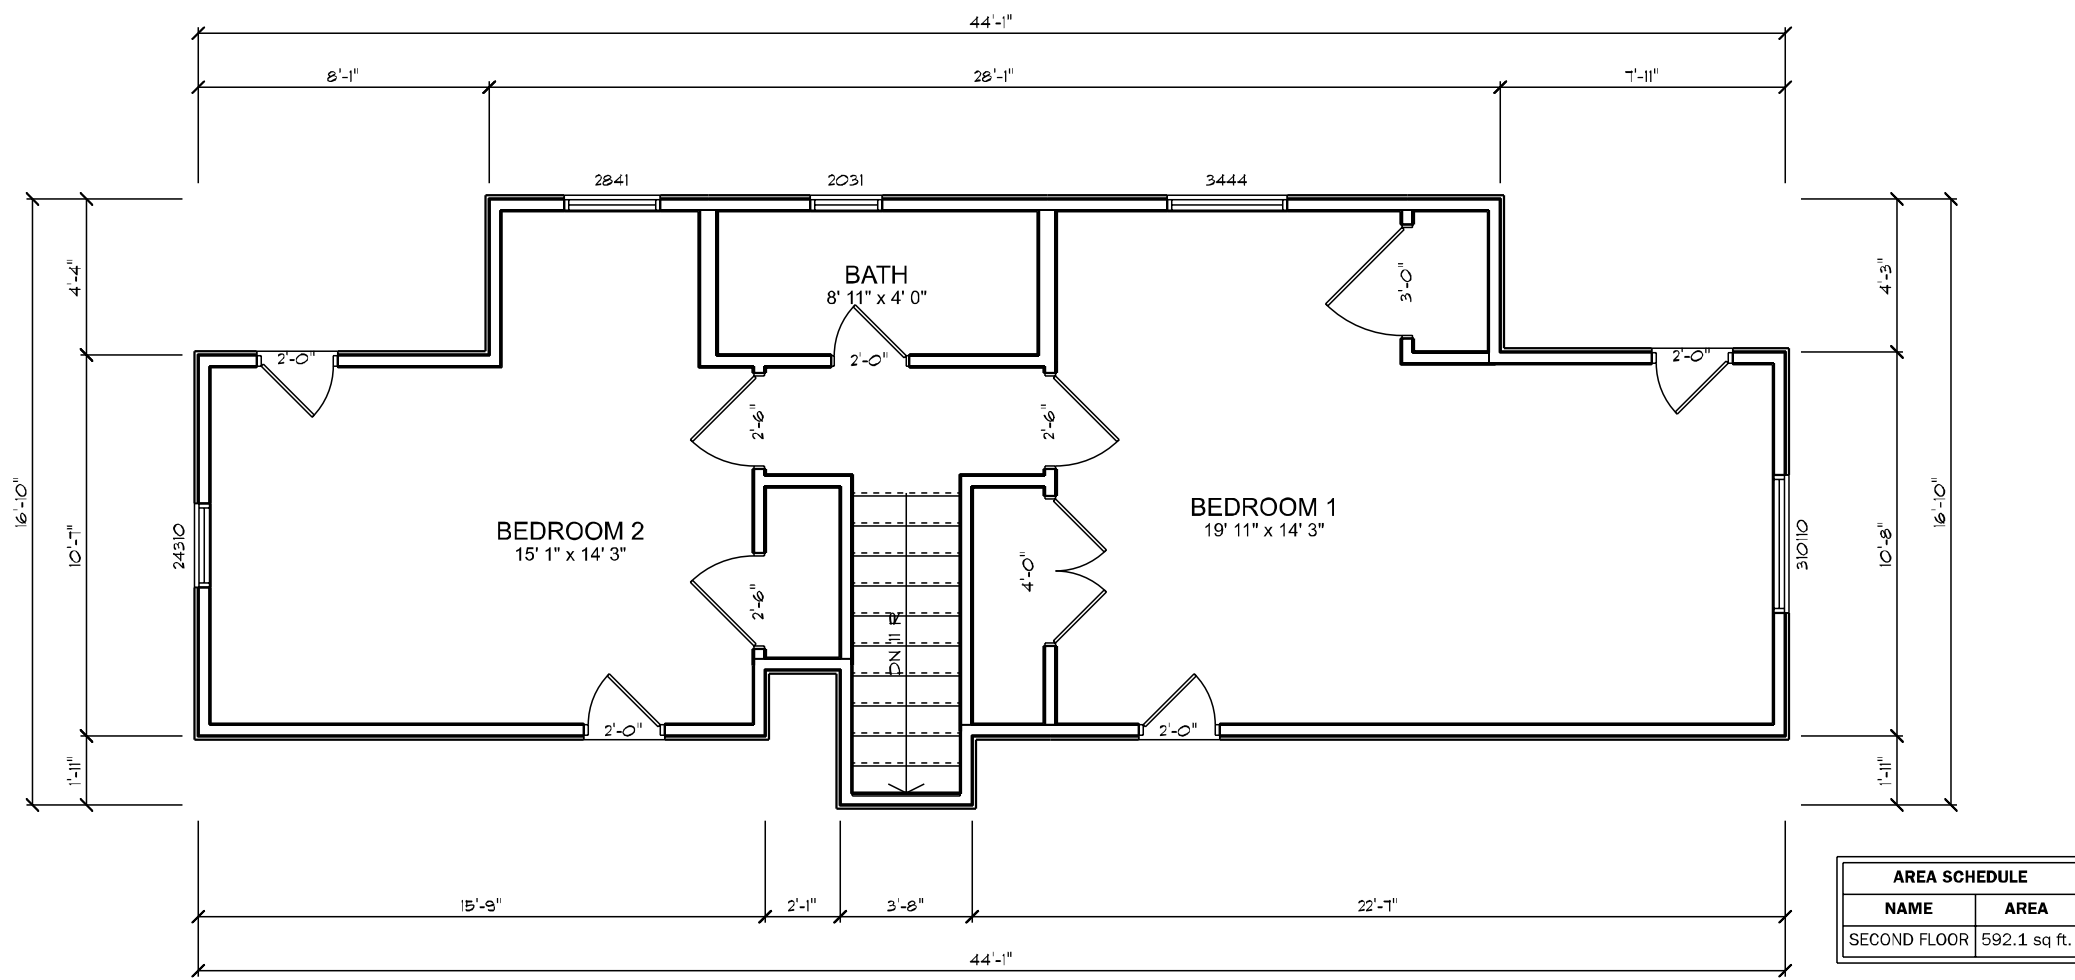

FLOOR AREA RATIO		
	EXISTING	PROPOSED
1ST FLR	1646 SQ FT	1646 SQ FT
GARAGE	429 SQ FT	429 SQ FT
2ND FLR	592 SQ FT	1344 SQ FT
TOTAL	1809 SQ FT	2561 SQ FT
FAR	0.19	0.28

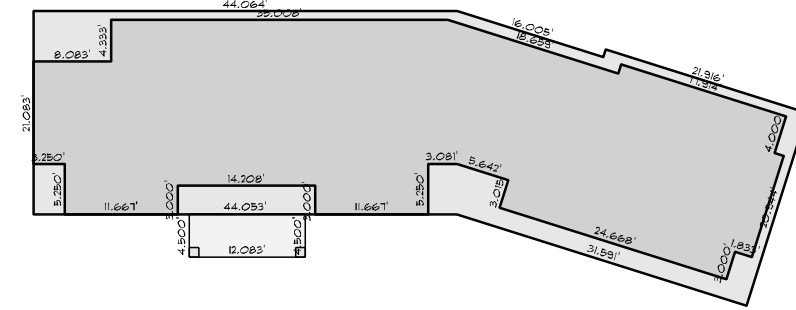


ARCHITECTURAL KEY

SCALE: 1" = 20'-0"


EXISTING SECOND FLOOR

SCALE: 3/16" = 1'-0"

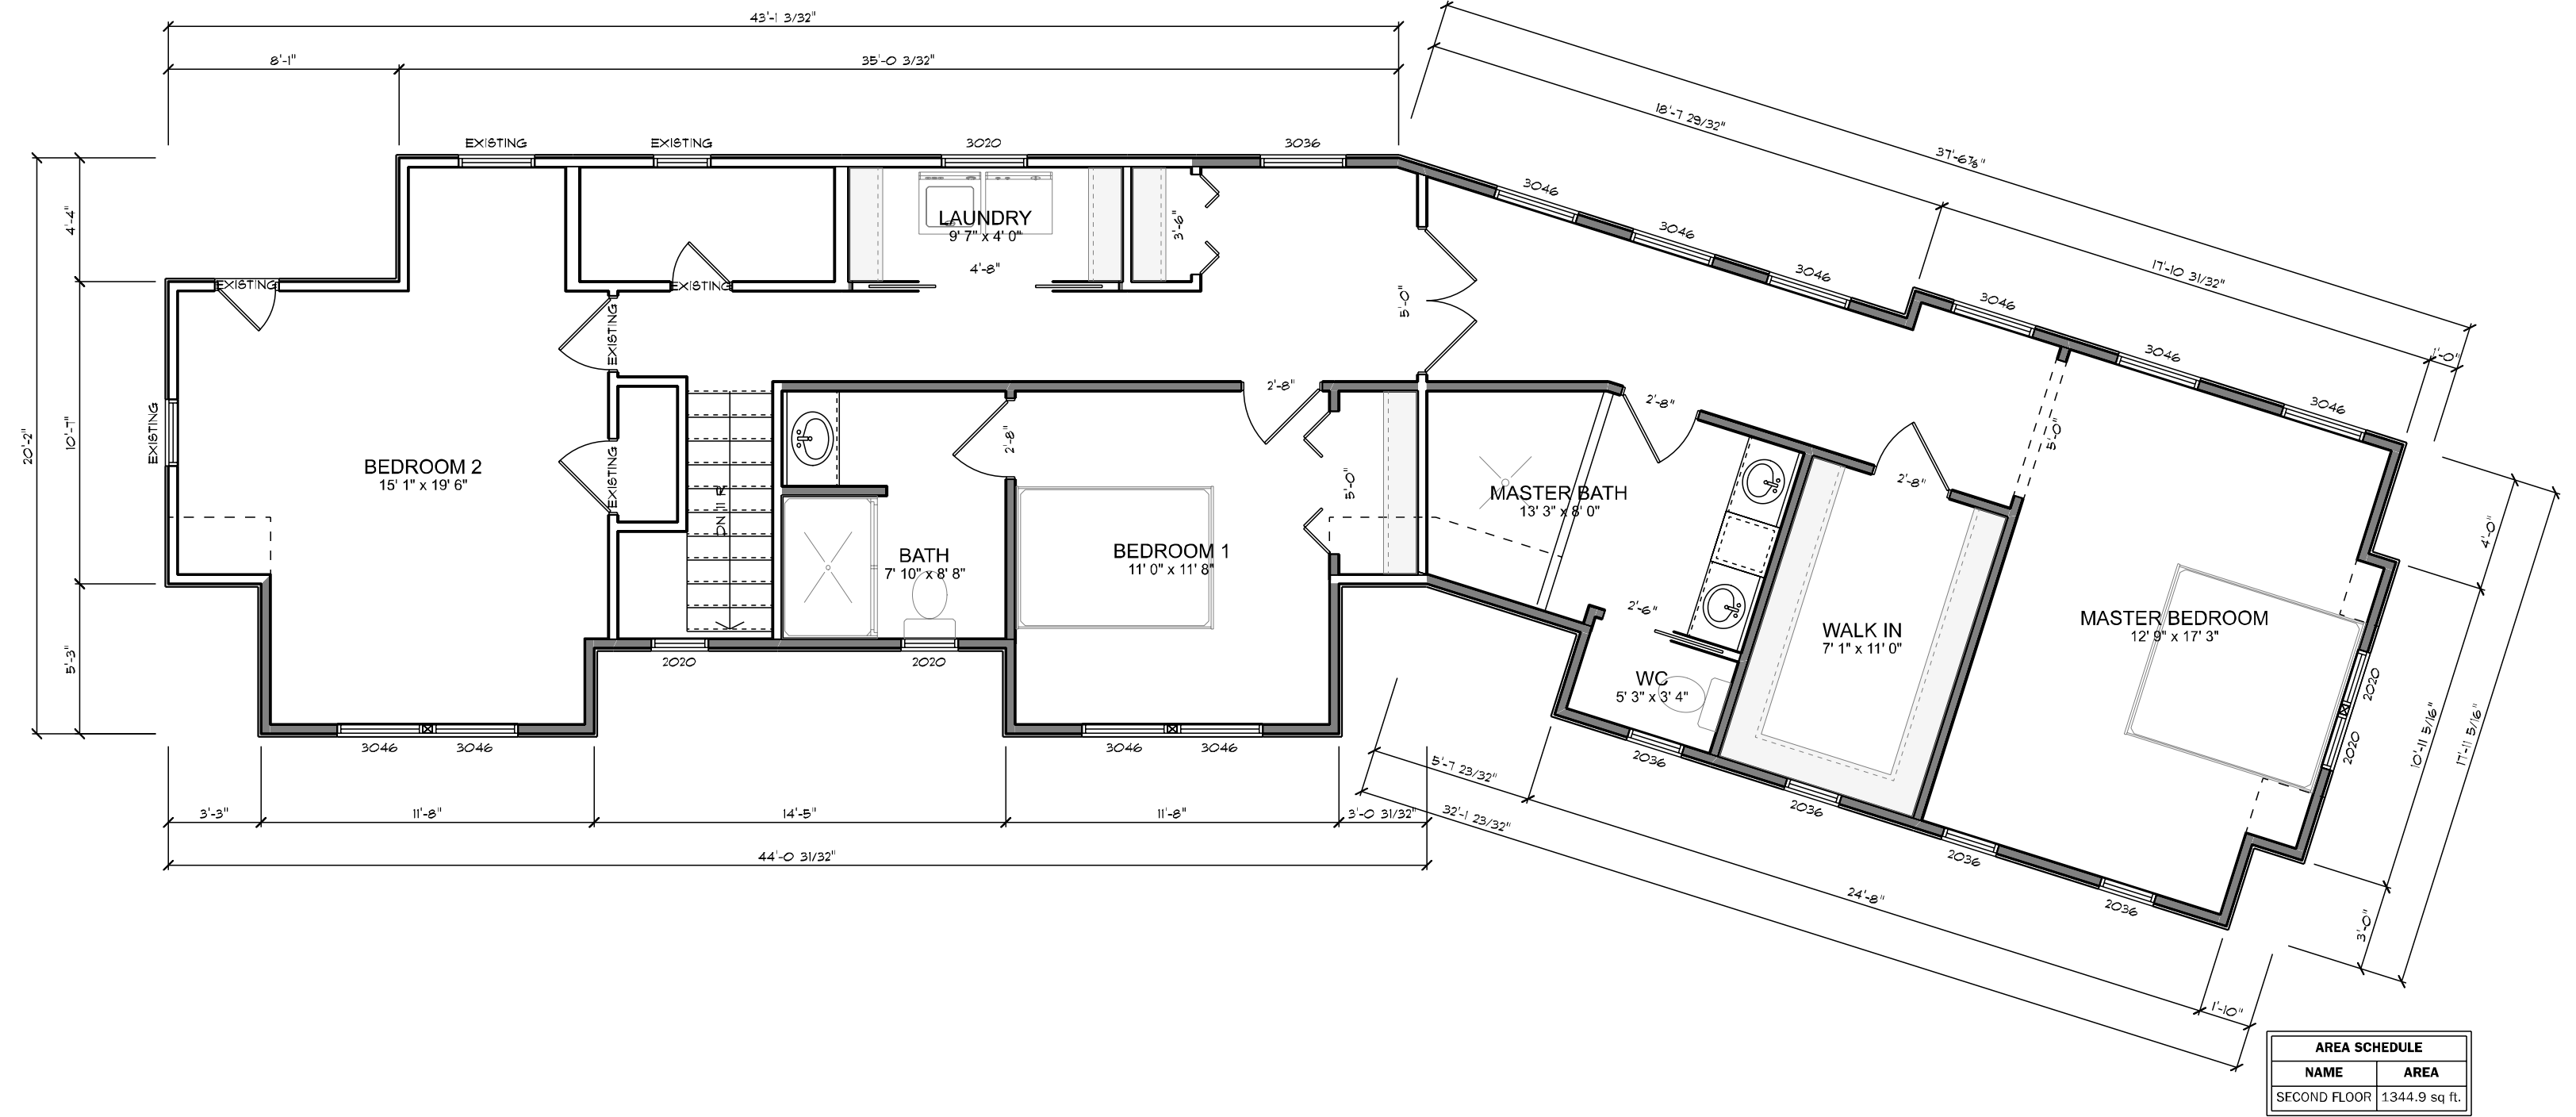


PROPOSED SECOND FLOOR

SCALE: 3/16" = 1'-0"

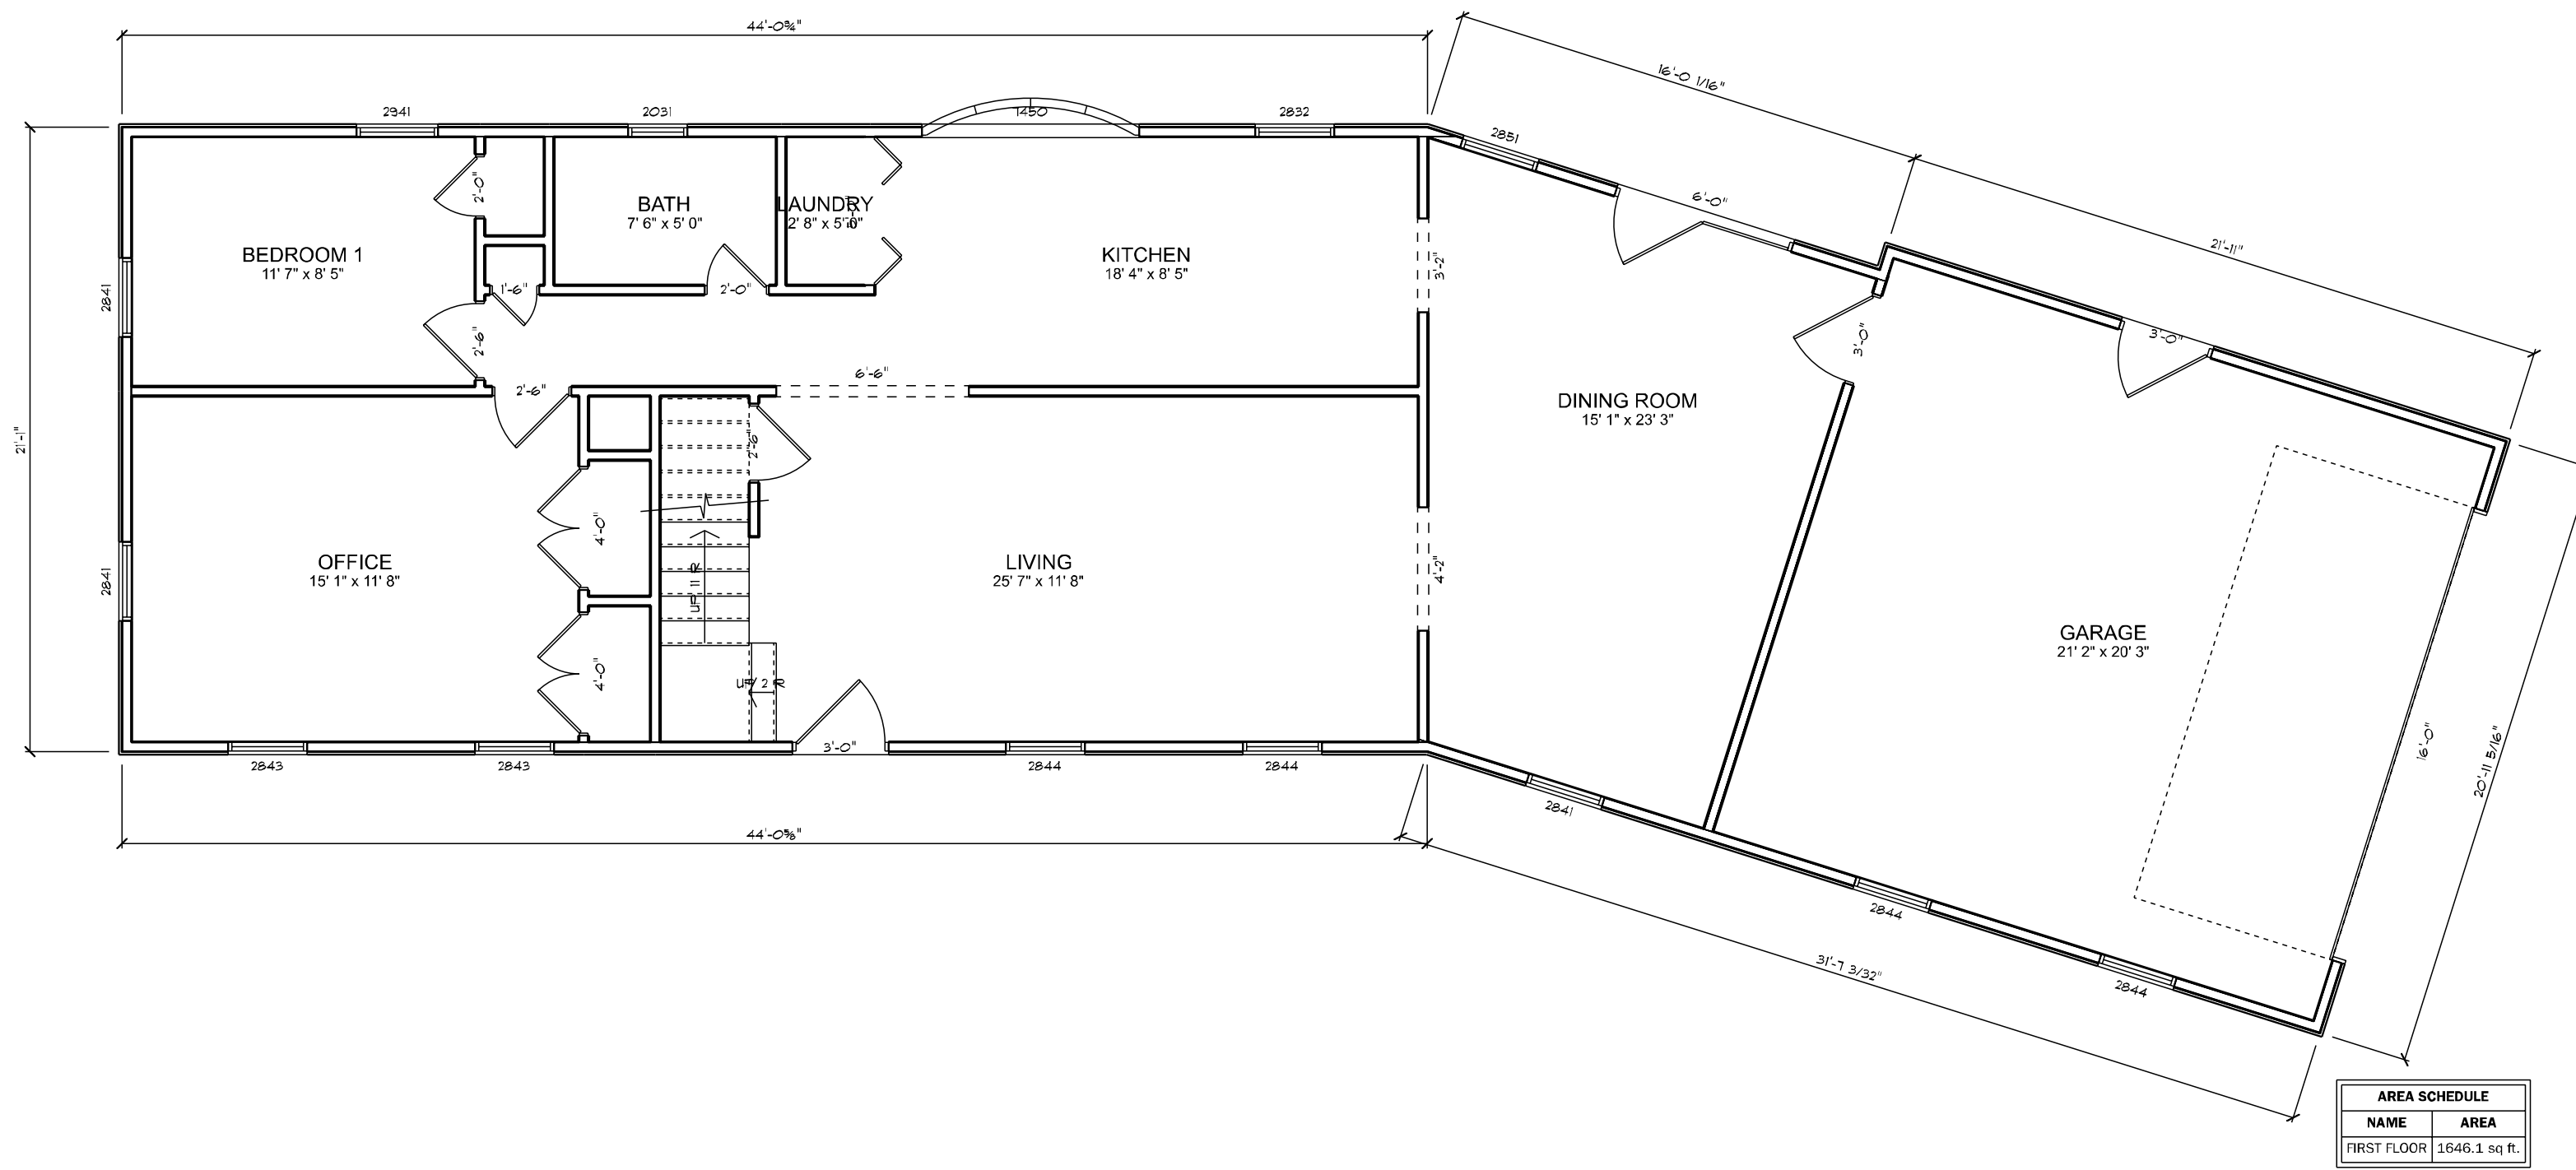


EXISTING FIRST FLOOR

SCALE: 3/16" = 1'-0"

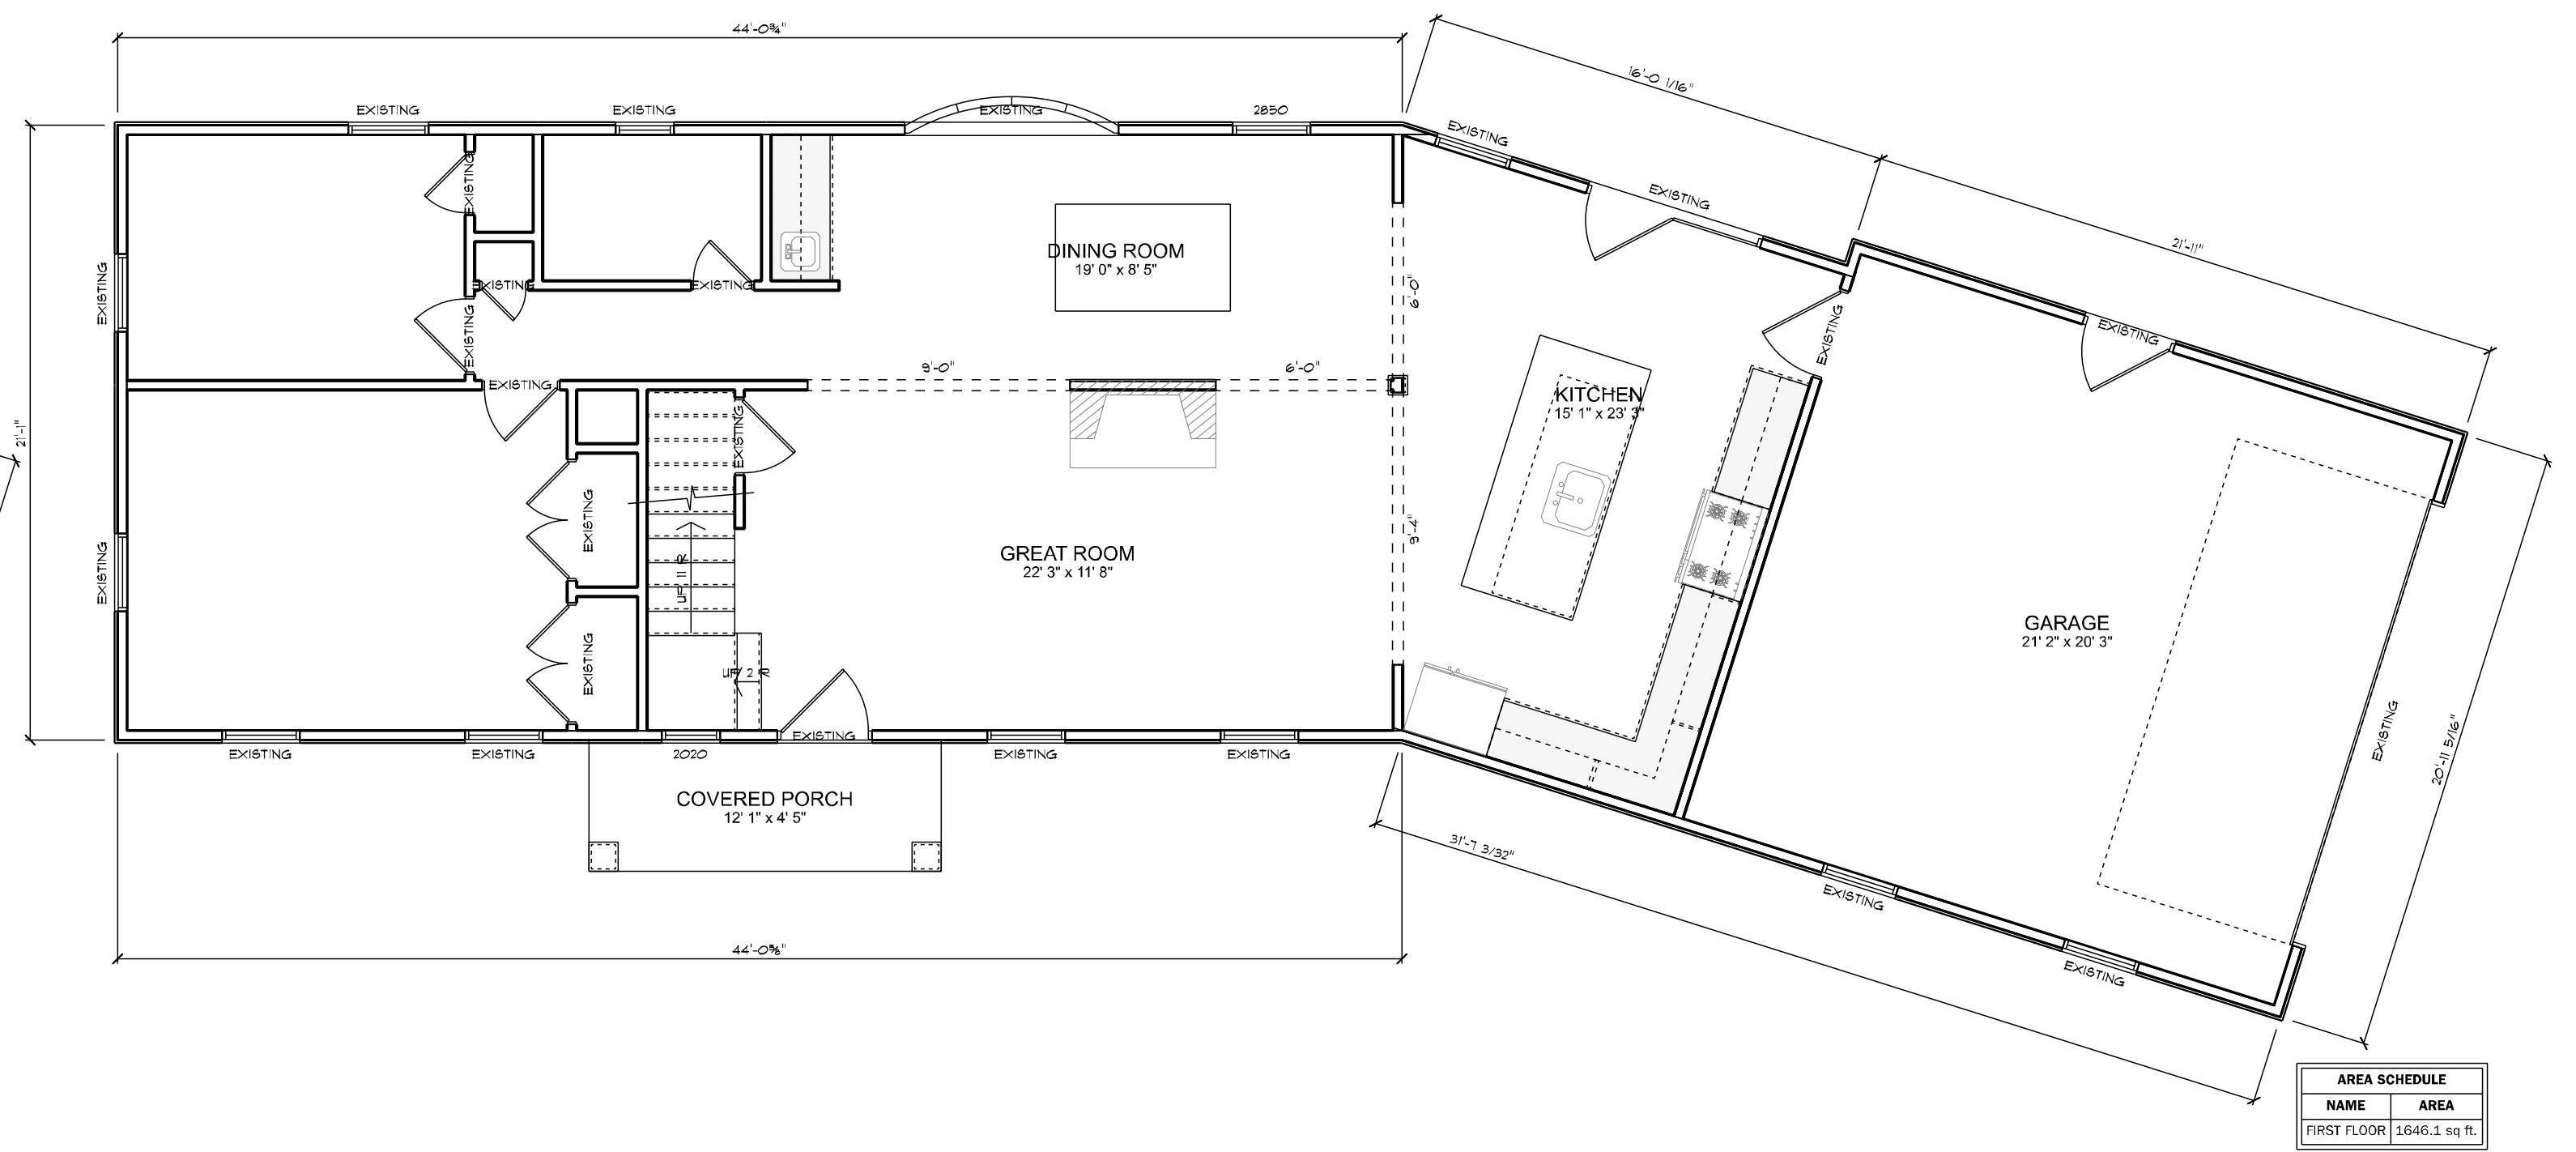

PROPOSED FIRST FLOOR

SCALE: 3/16" = 1'-0"

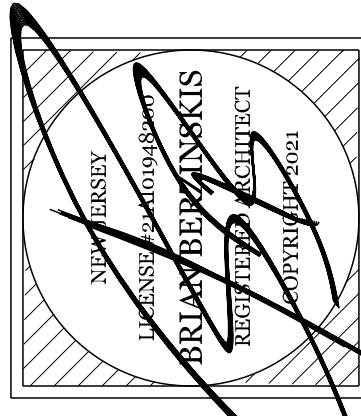

The Shaw Residence

Project Number
CN#020-01-023

15 Buttonwood Drive
Fair Haven
New Jersey

PROJECT FOR:

BY

DATE 3/29/2021

Grasso Design Group

design@grassodg.com
http://www.grassodg.com

231 Highway 71
Manasquan
New Jersey

Phone: 732-528-5850
Fax: 732-528-9067

