
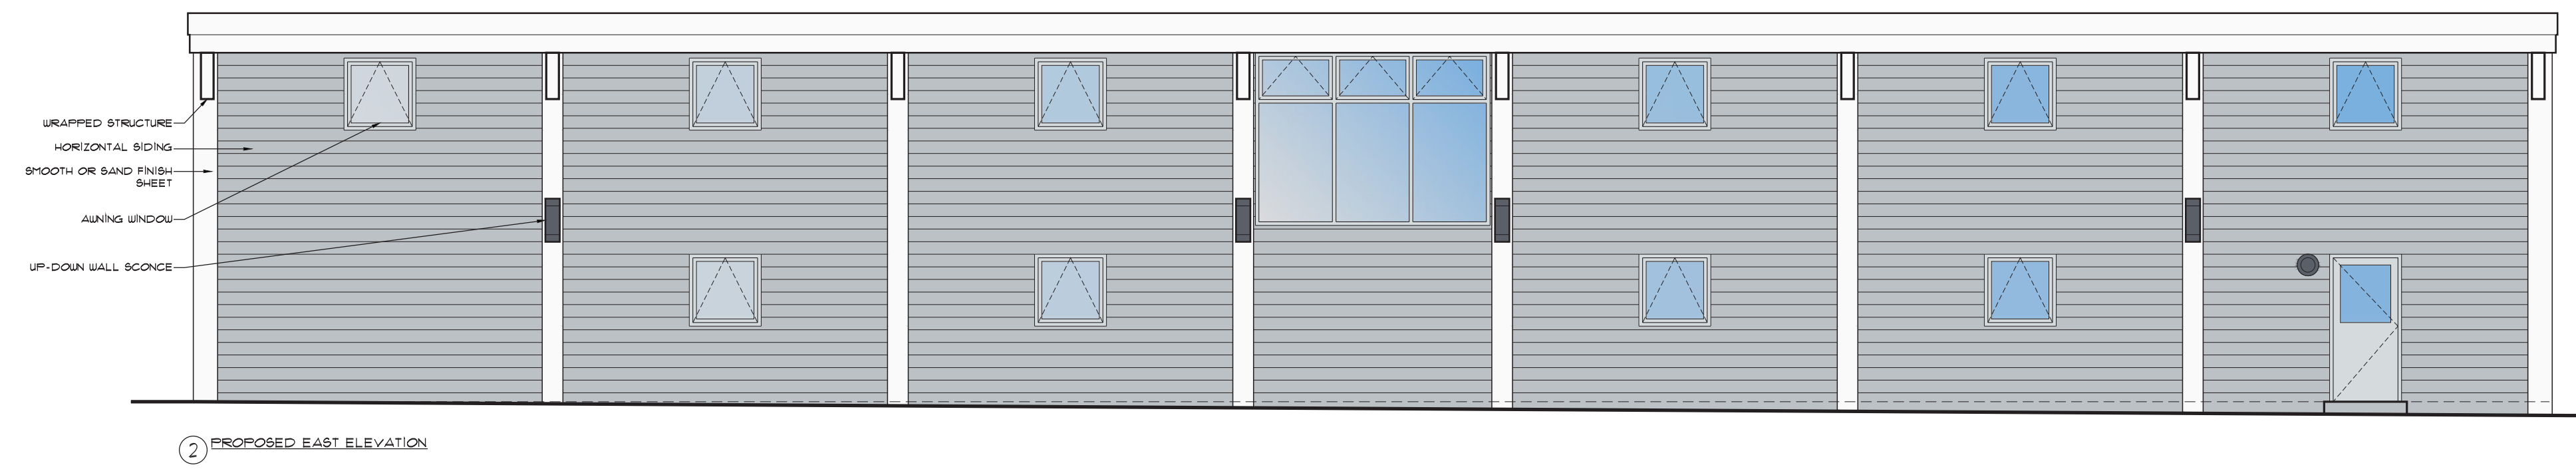
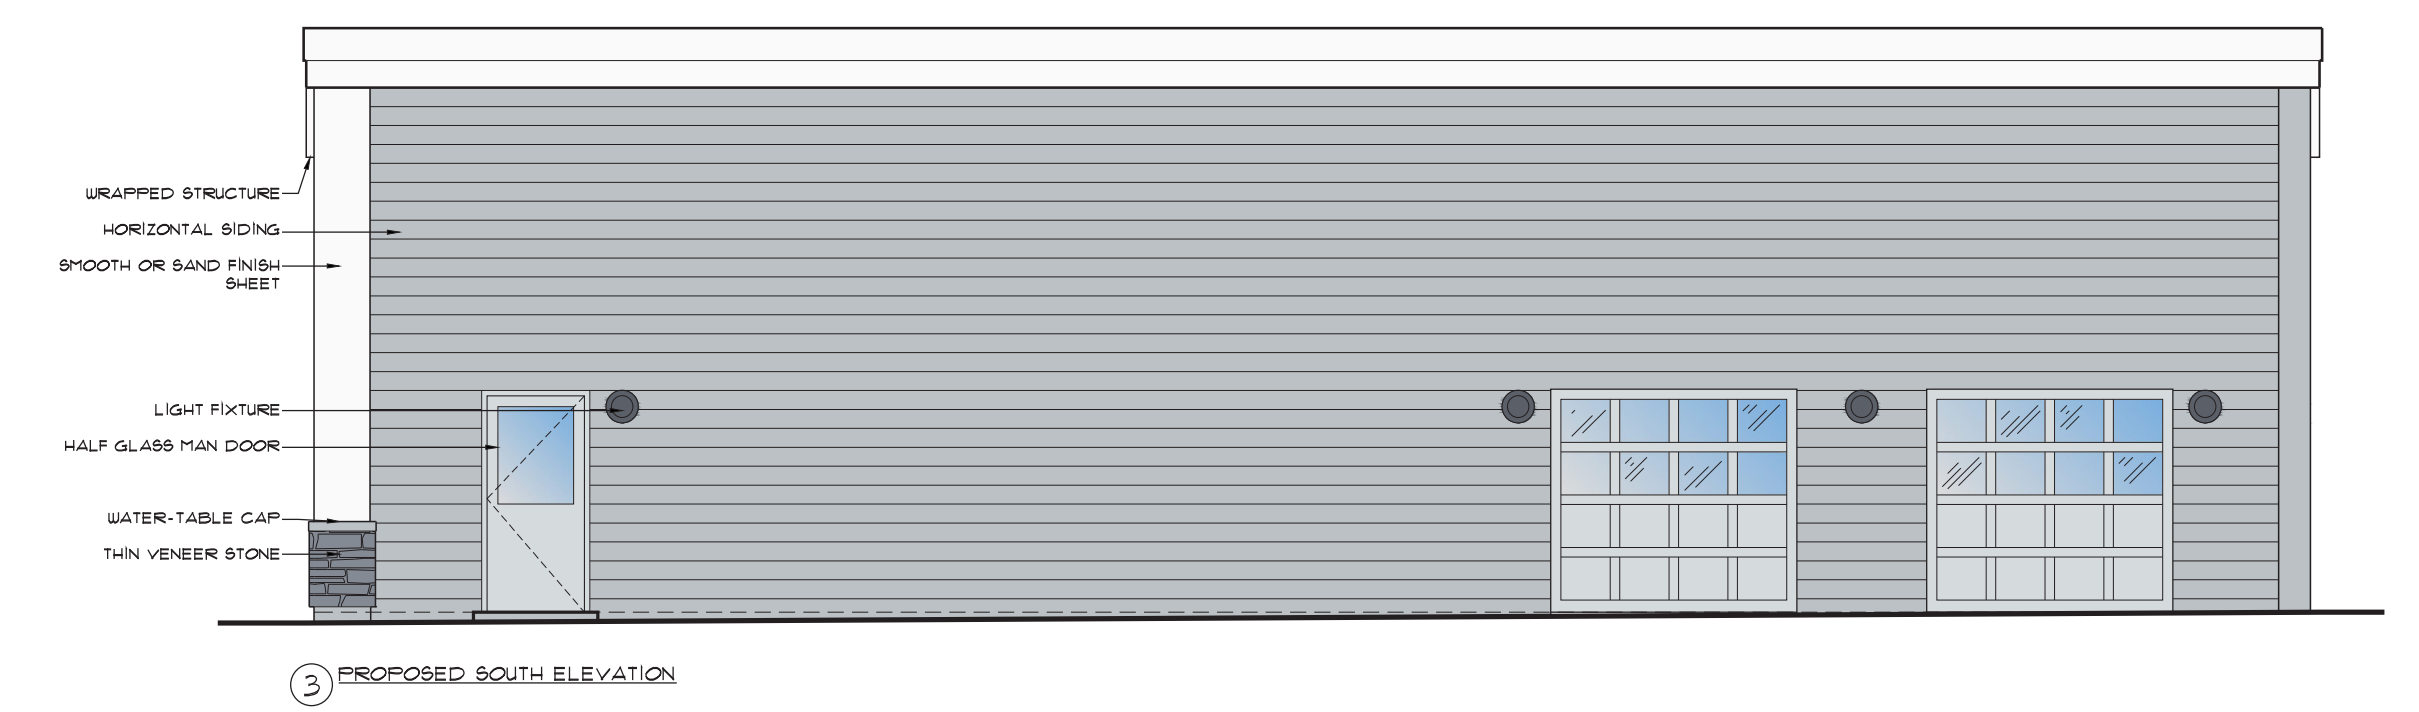


Conceptual Building Elevations of the Department of Public Works Building

Place a sticker on your favorite building design!

Option 1:

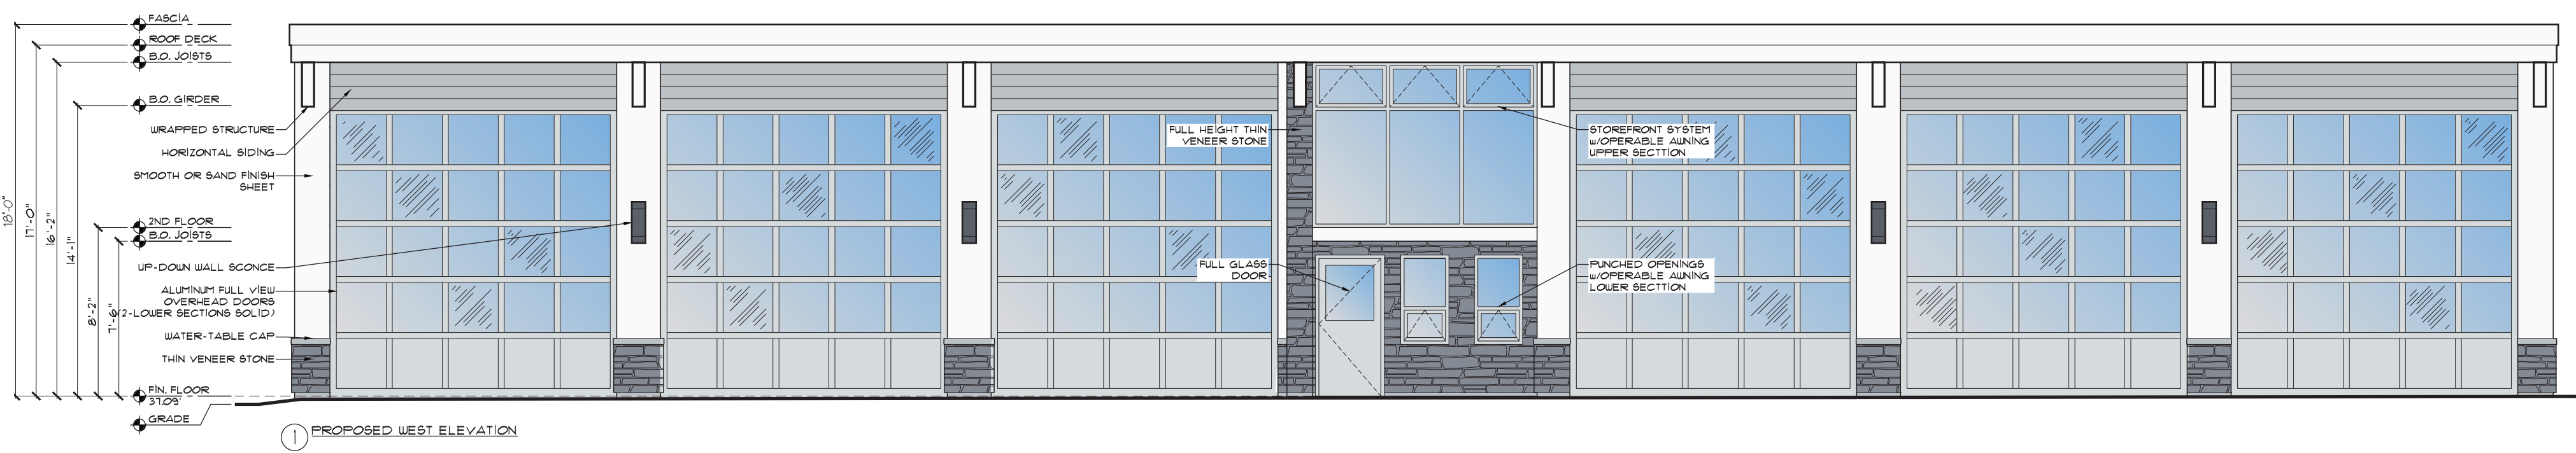

Option 2:

