

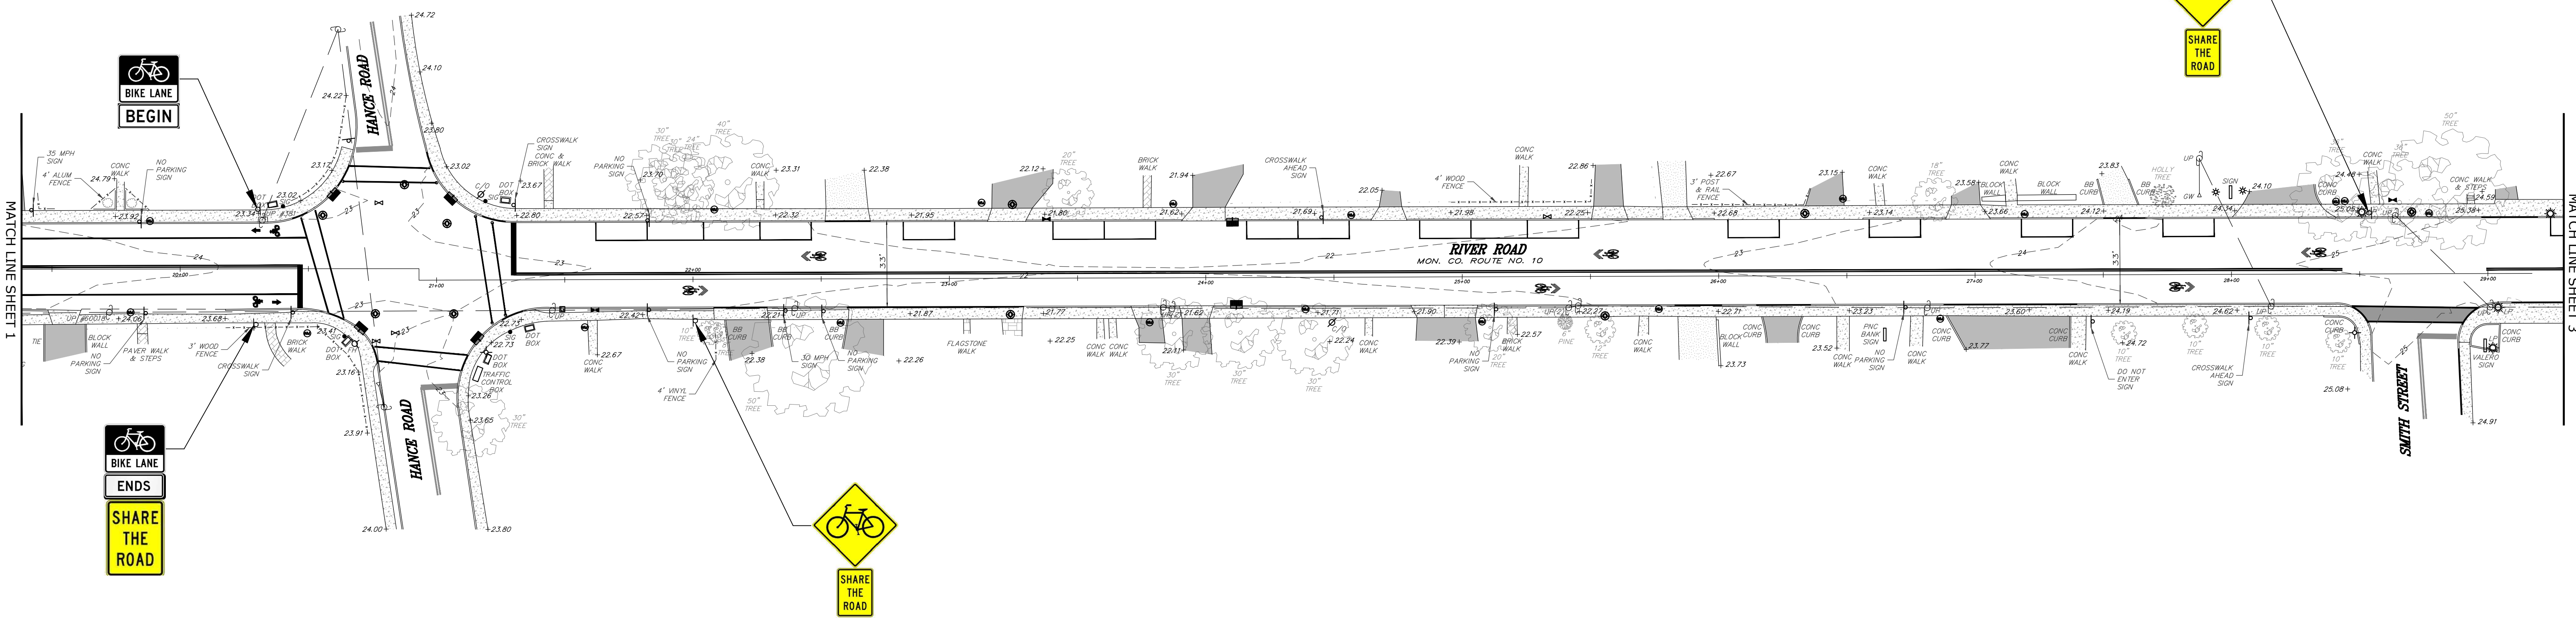



SIGNAGE AND STRIPING PLAN STA 0+00 to 19+50			
RIVER ROAD - COUNTY ROUTE 10			
	BOROUGH OF FAIR HAVEN 748 River Road, Fair Haven, NJ 07704 phone: 732.747.0241 fax: 732.747.6962 website: www.fairhavennj.org		Scale: AS NOTED
	Drawn by: RG	Project No. 20-01	Designed by: RG
RICHARD GARDELLA, PE, PP, CME, CPWM PROFESSIONAL ENGINEER New Jersey License No. 45747			DATE: _____ Sheet Number: 1 of 9


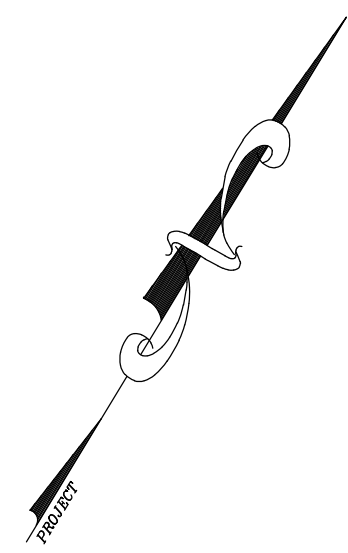



MATCH LINE SHEET 1



MATCH LINE SHEET 3

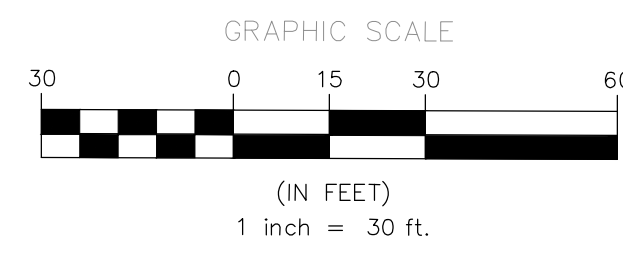


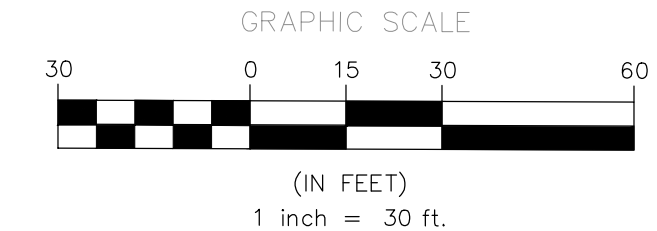
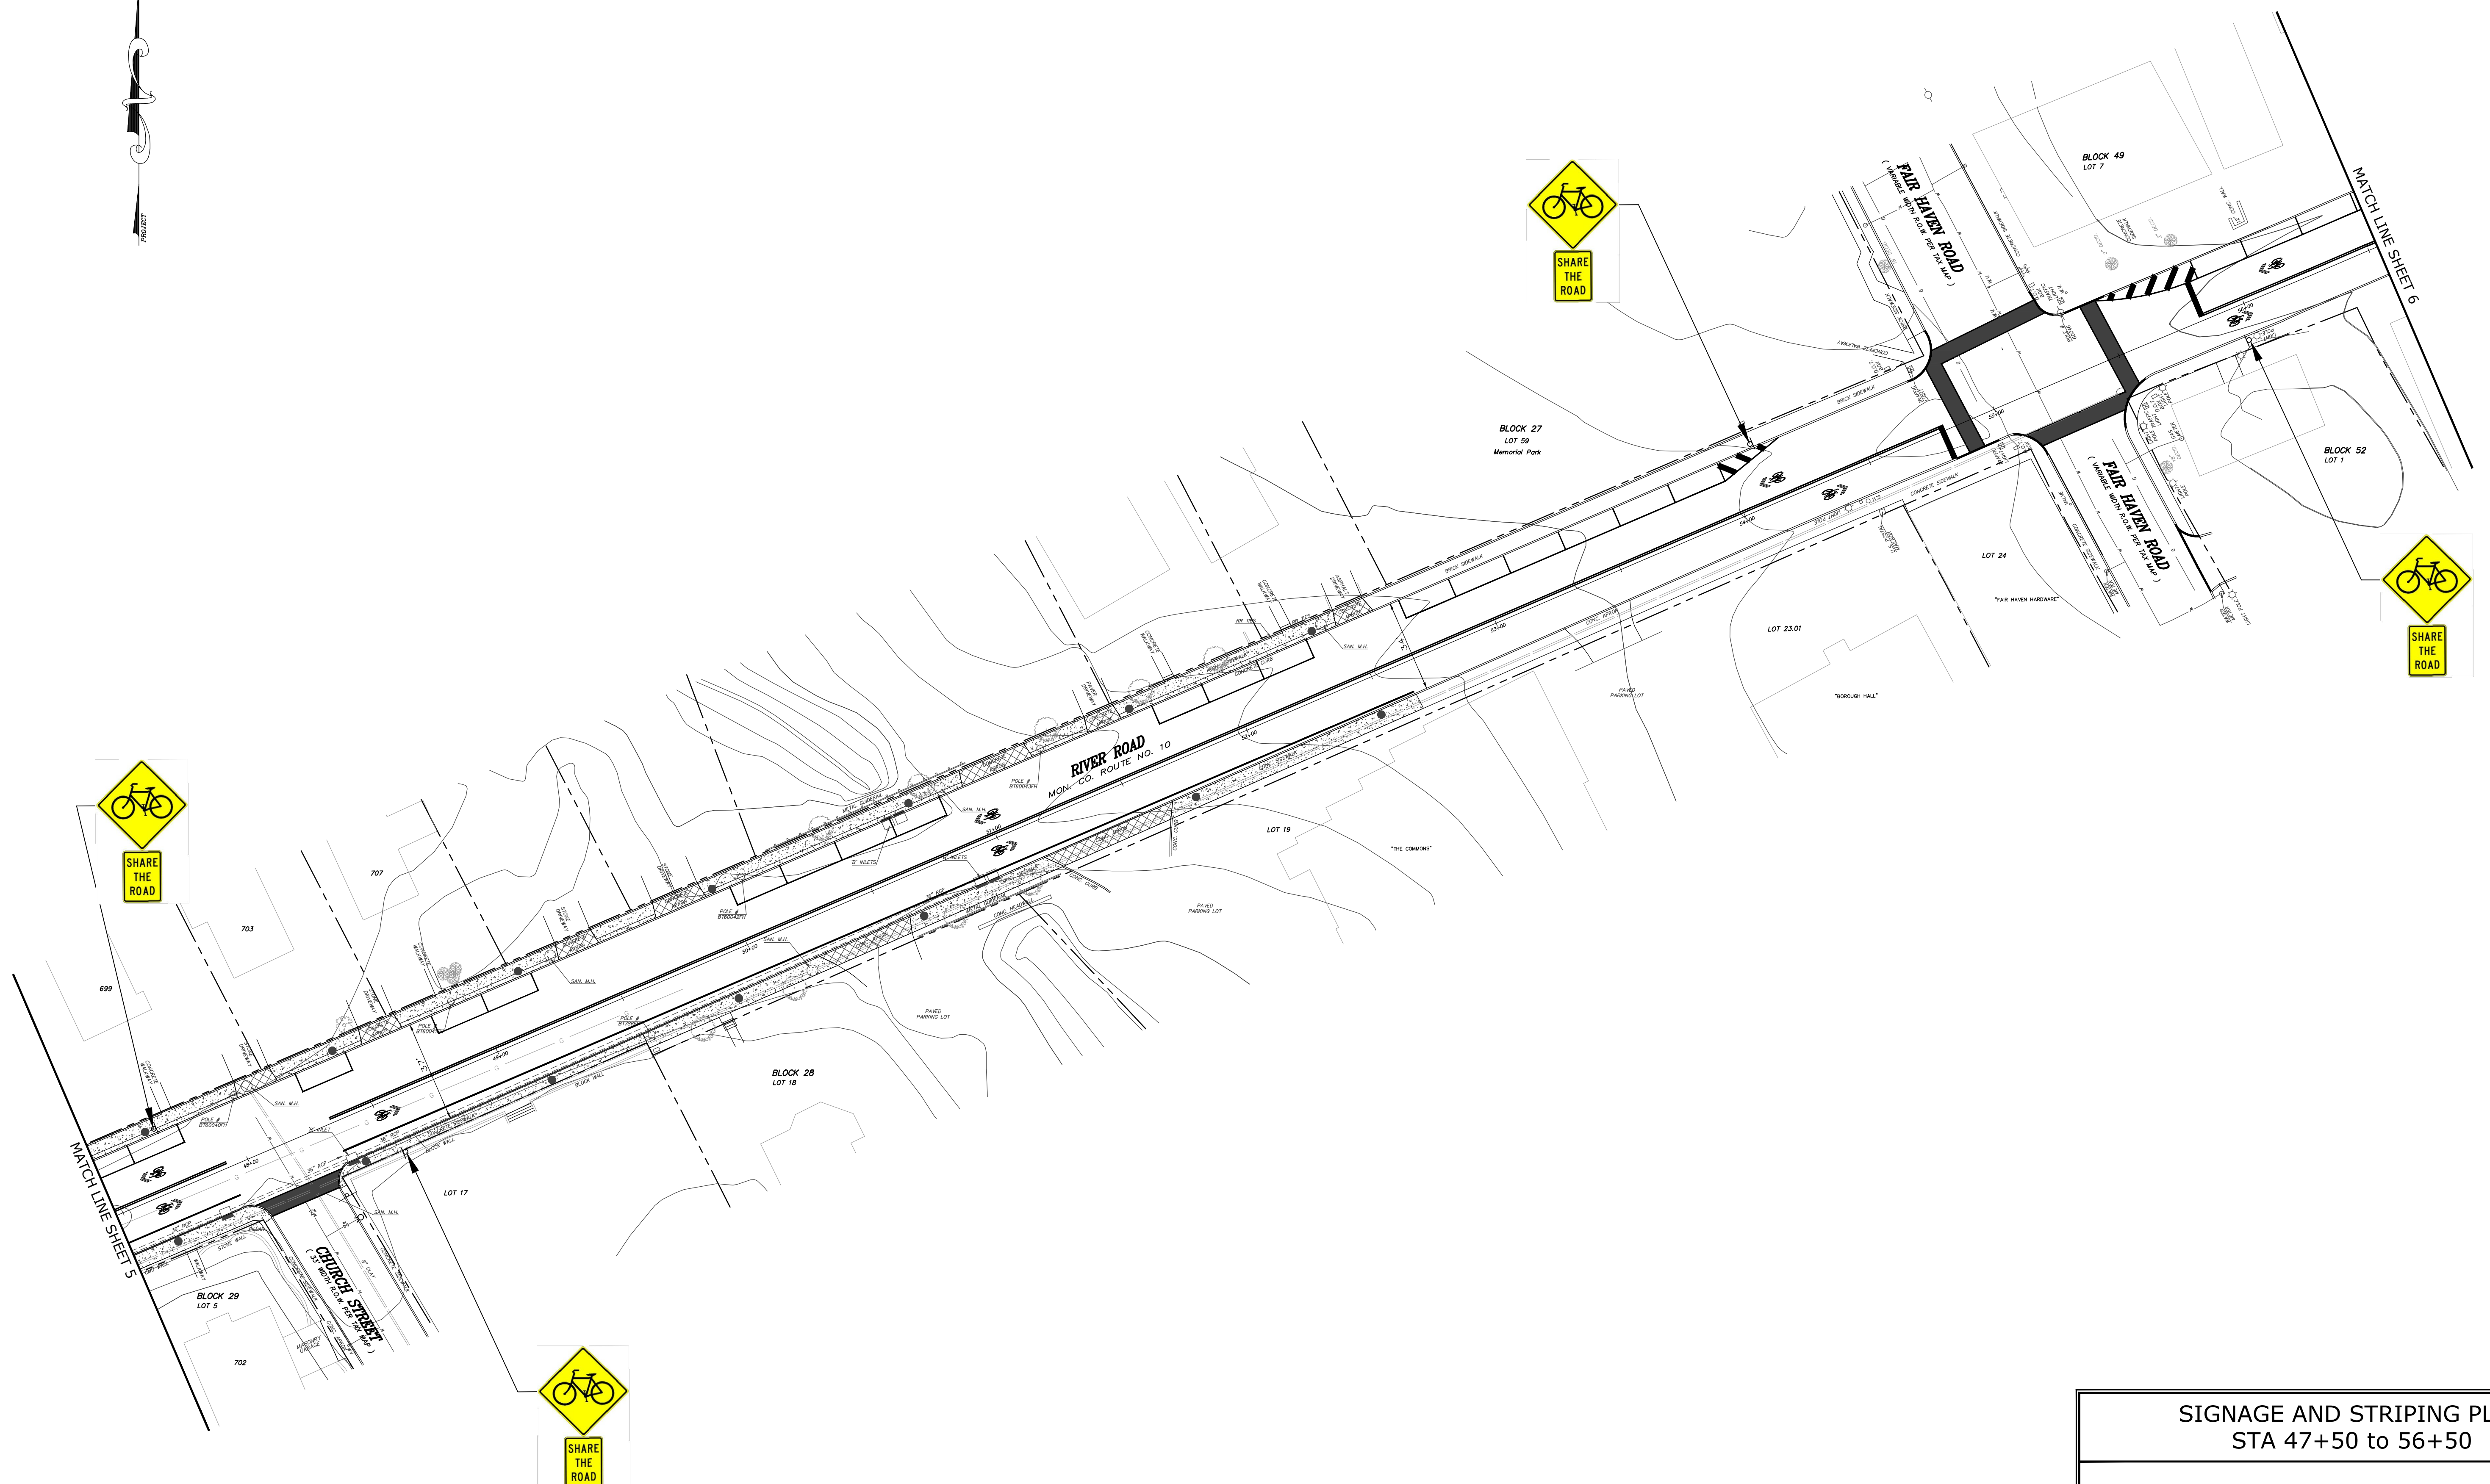
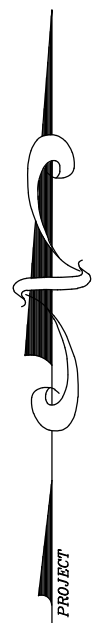
SIGNAGE AND STRIPING PLAN STA 19+50 to 29+00			
RIVER ROAD - COUNTY ROUTE 10			
 BOROUGH OF FAIR HAVEN 748 River Road, Fair Haven, NJ 07704 phone: 732.747.0241 fax: 732.747.6962 website: www.fairhavennj.org	Scale: AS NOTED	Project No. 20-01	
	Drawn by: RG	Designed by: RG	
RICHARD GARDELLA, PE, PP, CME, CPWM PROFESSIONAL ENGINEER New Jersey License No. 45747		DATE:	Sheet Number: 2 of 9

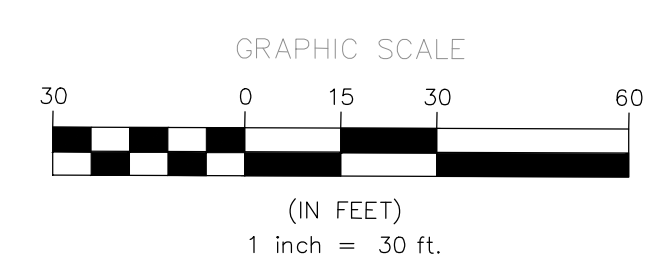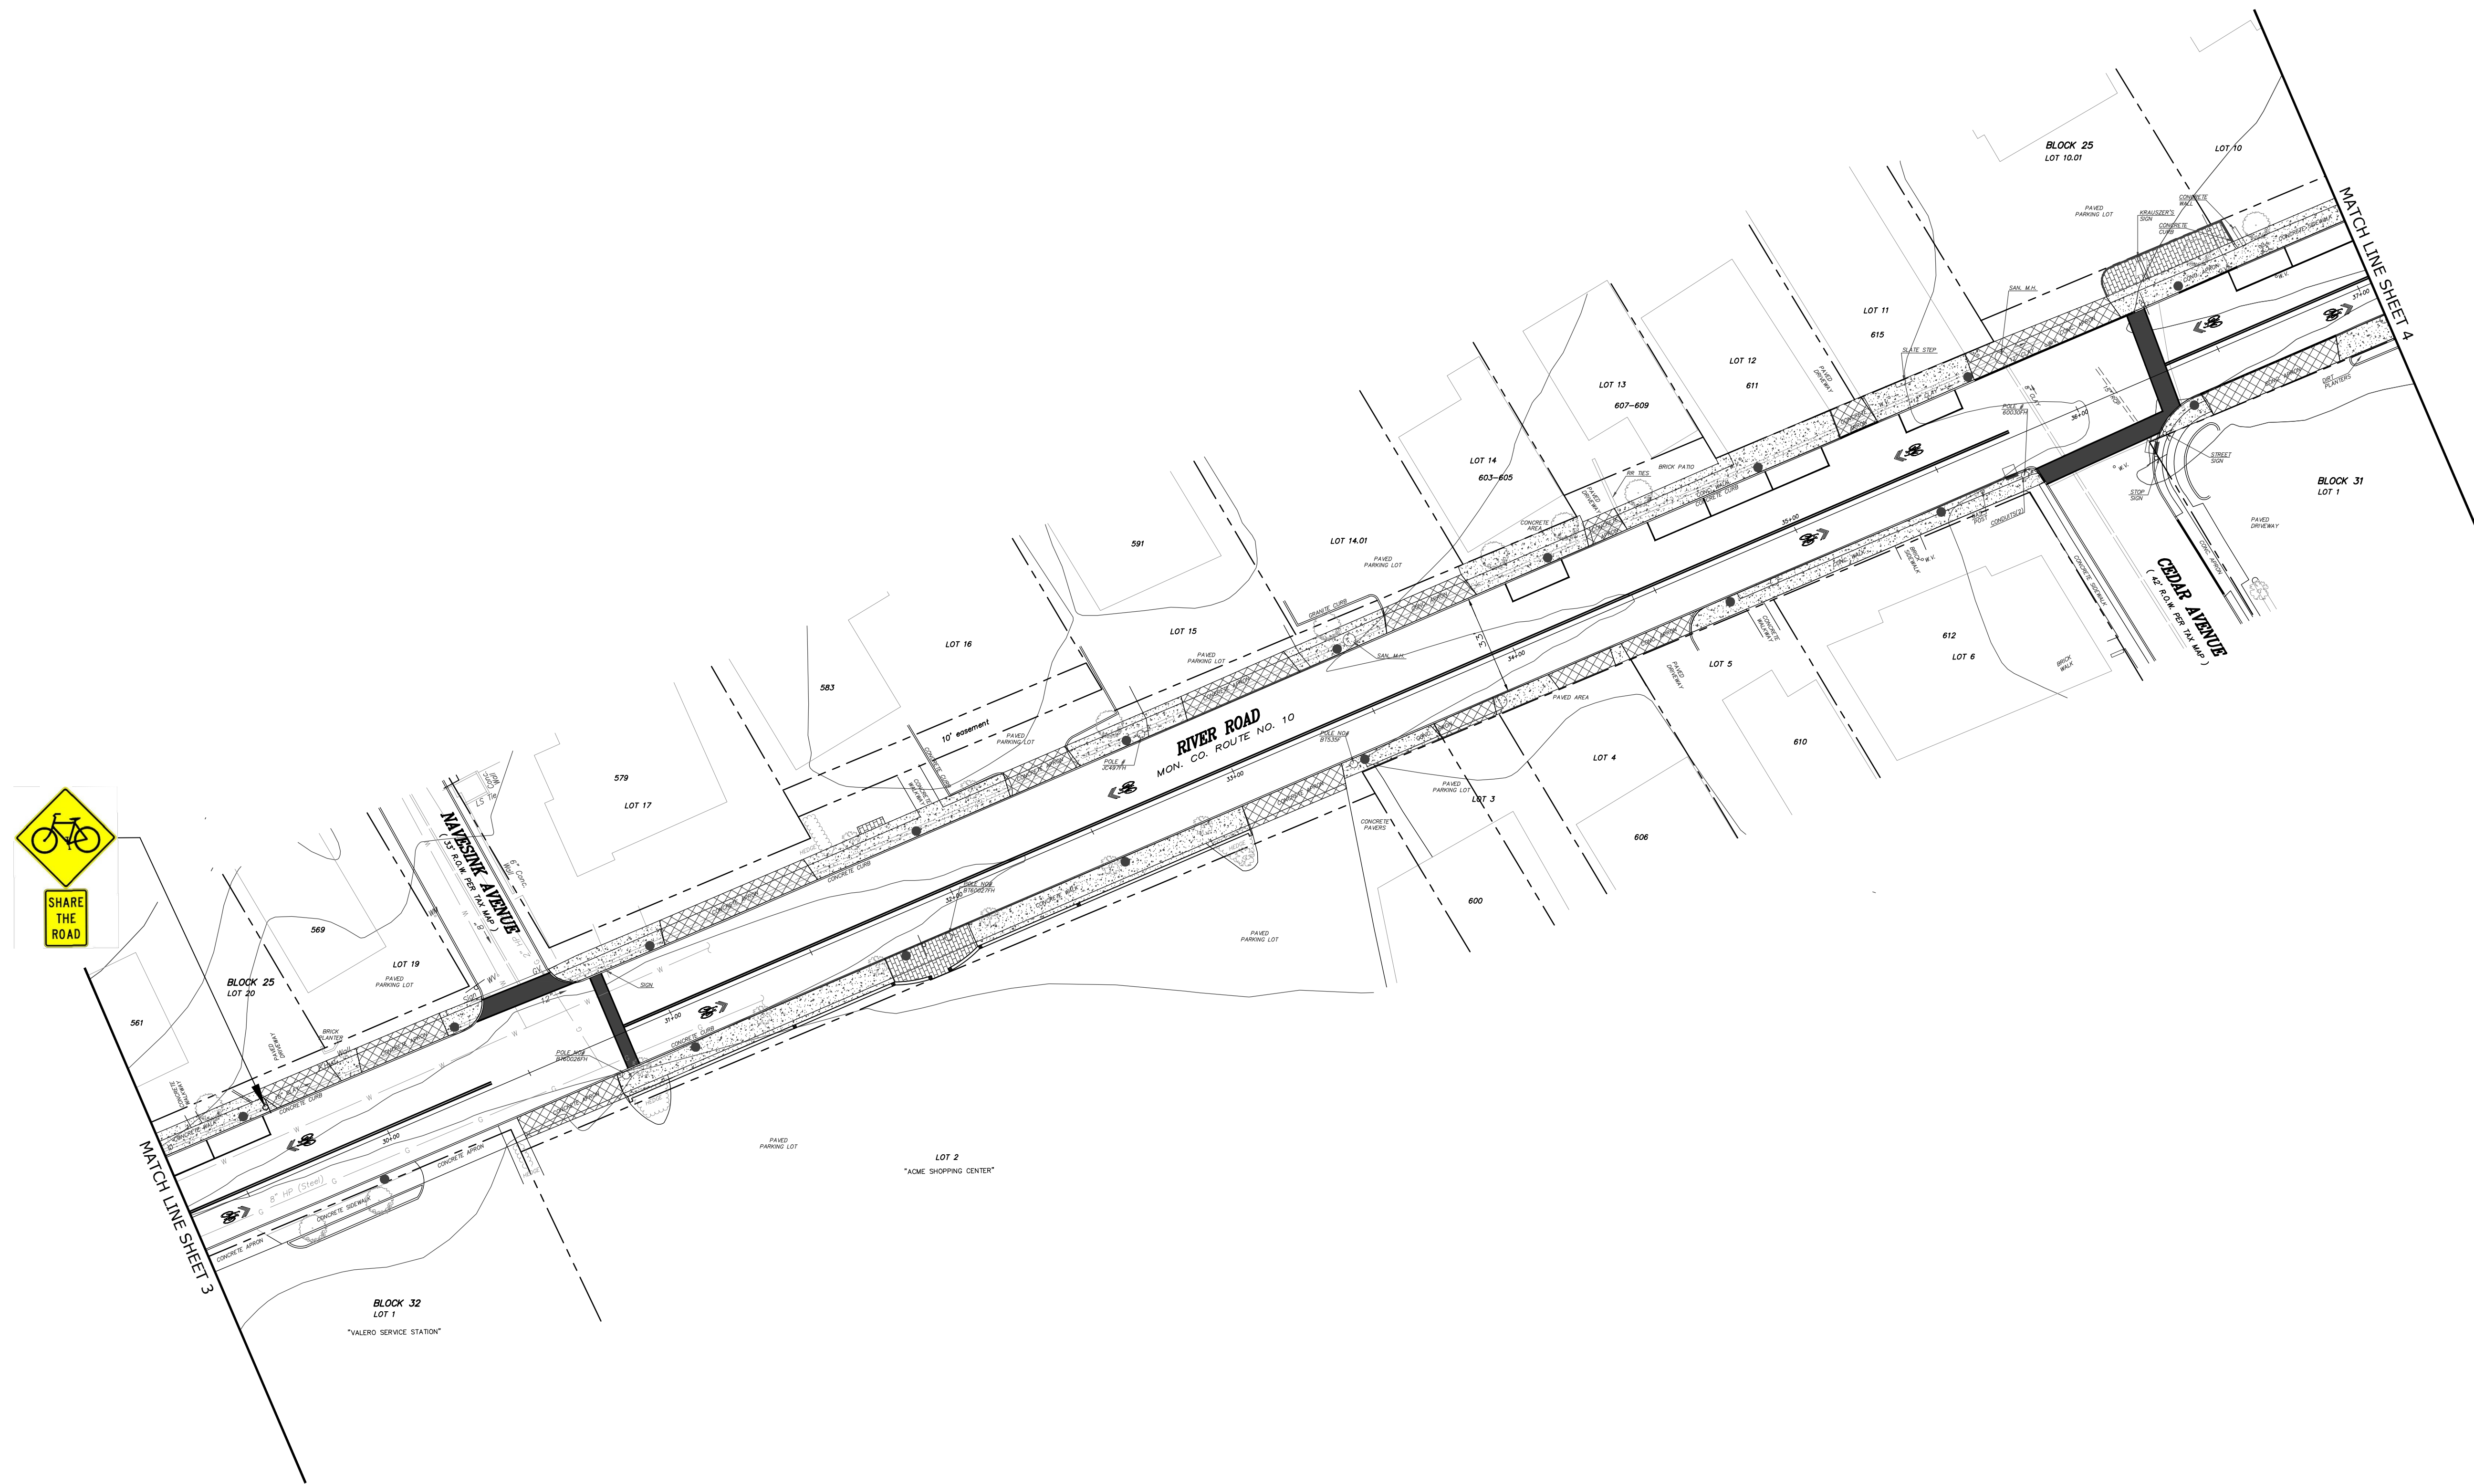


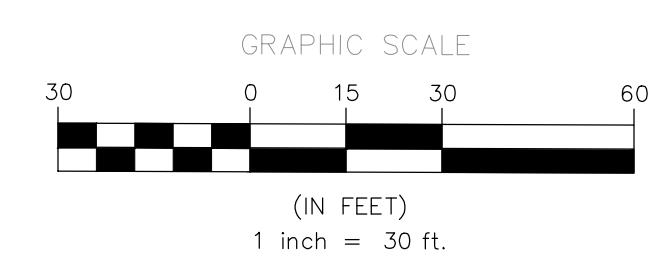
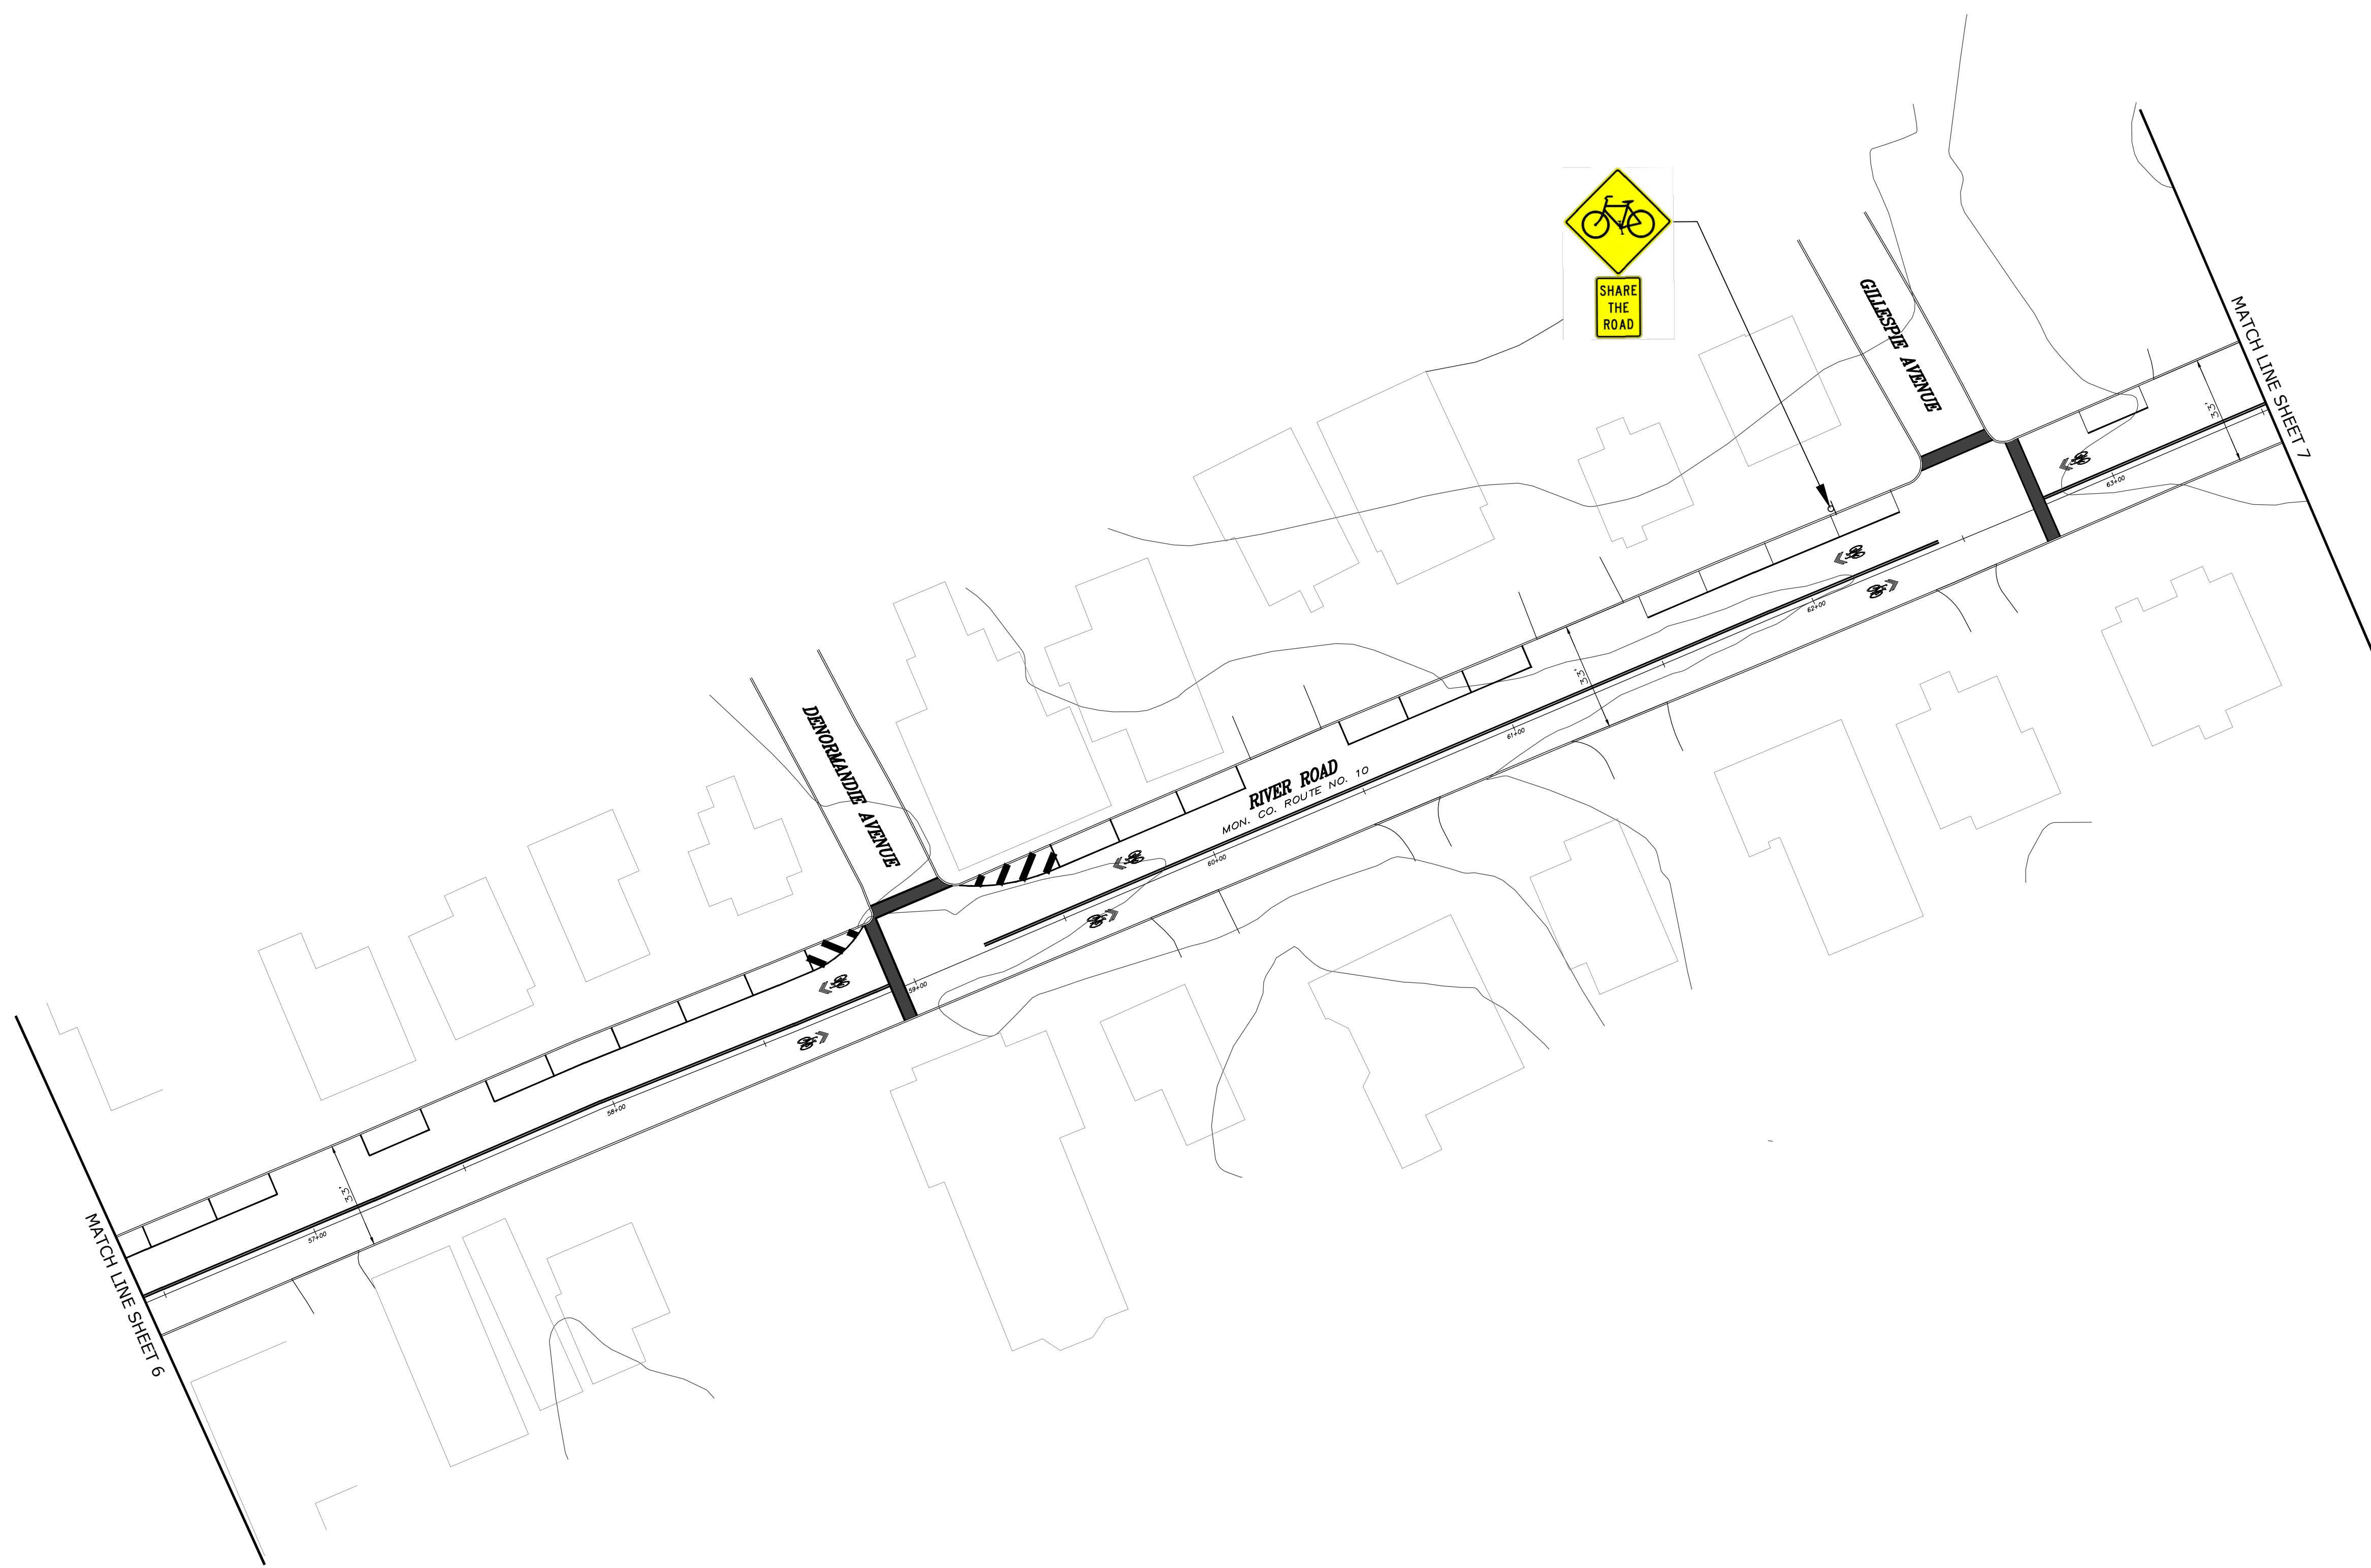
SIGNAGE AND STRIPING PLAN STA 29+00 to 37+00			
RIVER ROAD - COUNTY ROUTE 10			
	BOROUGH OF FAIR HAVEN 748 River Road, Fair Haven, NJ 07704 phone: 732.747.0241 fax: 732.747.6962 website: www.fairhavennj.org		
	Scale: AS NOTED	Project No. 20-01	Drawn by: RG
RICHARD GARDELLA, P.E., P.P., C.M.E. PROFESSIONAL ENGINEER New Jersey License No. 45747		DATE: _____ Sheet Number: 3 of 9	

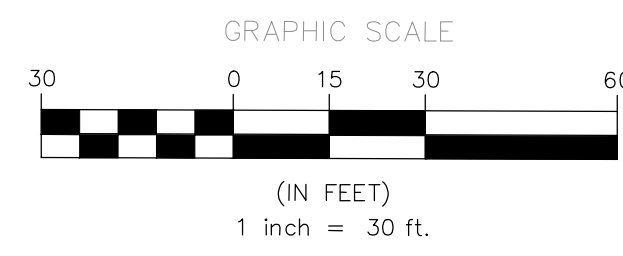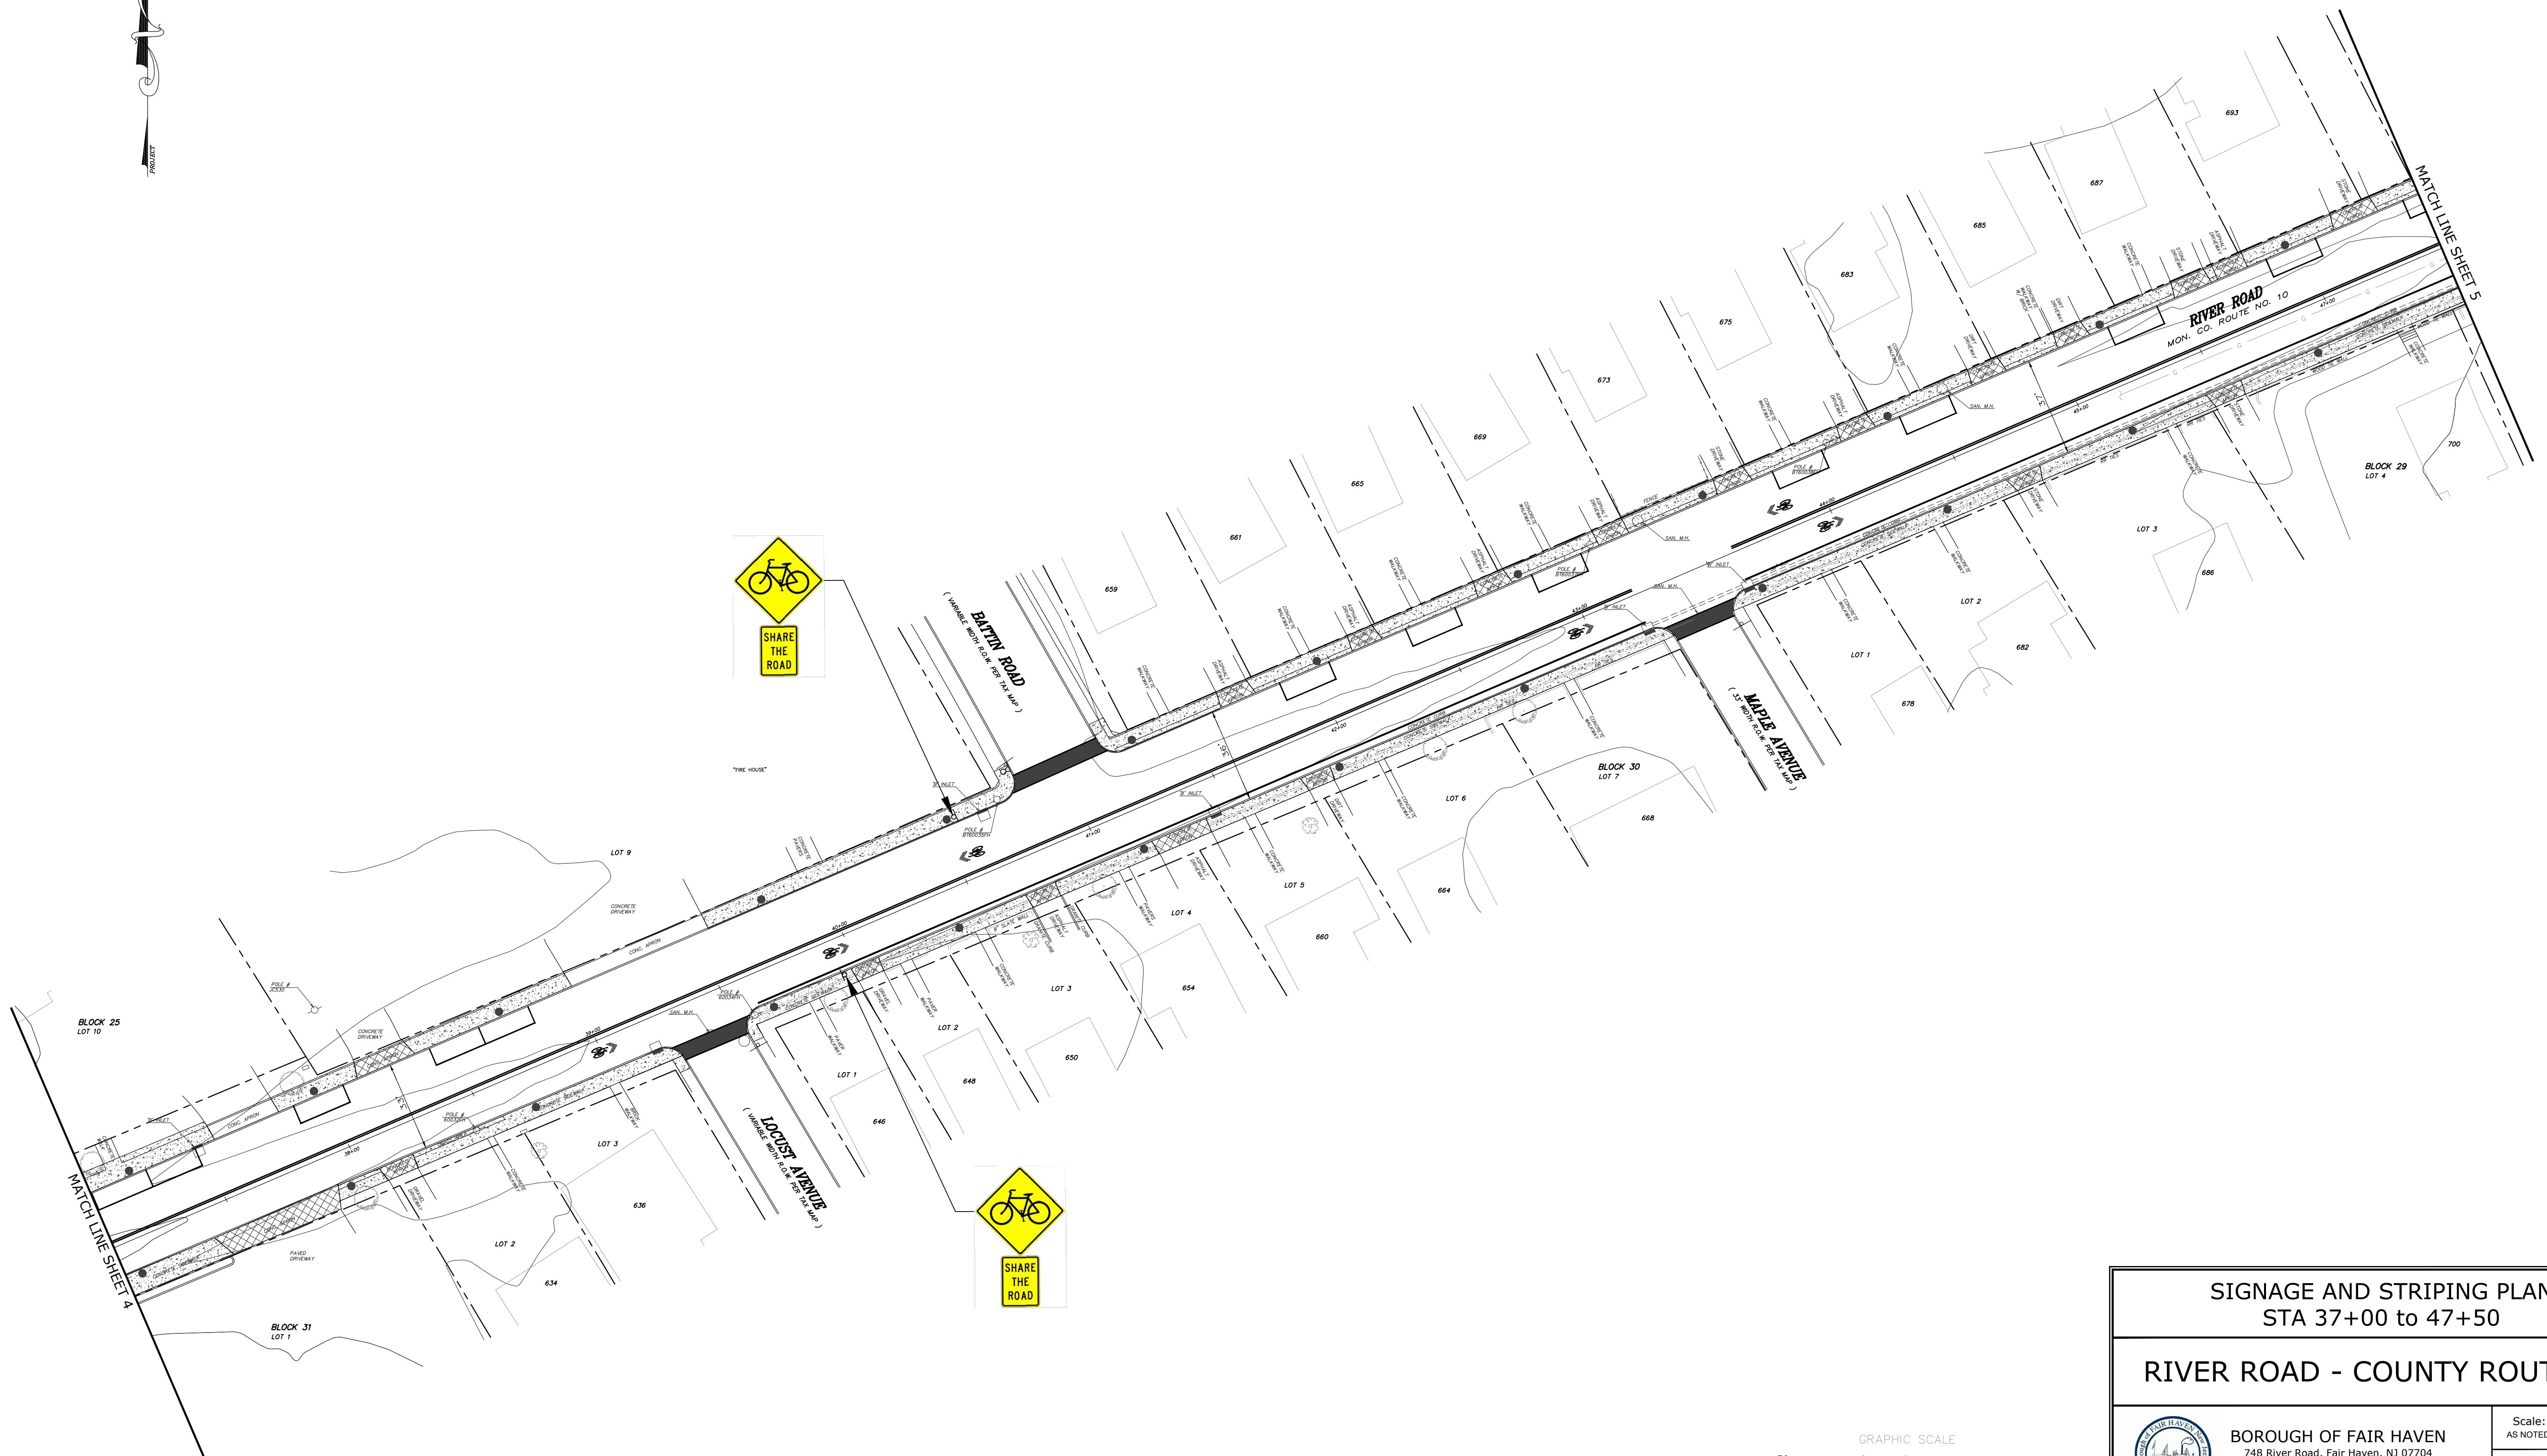


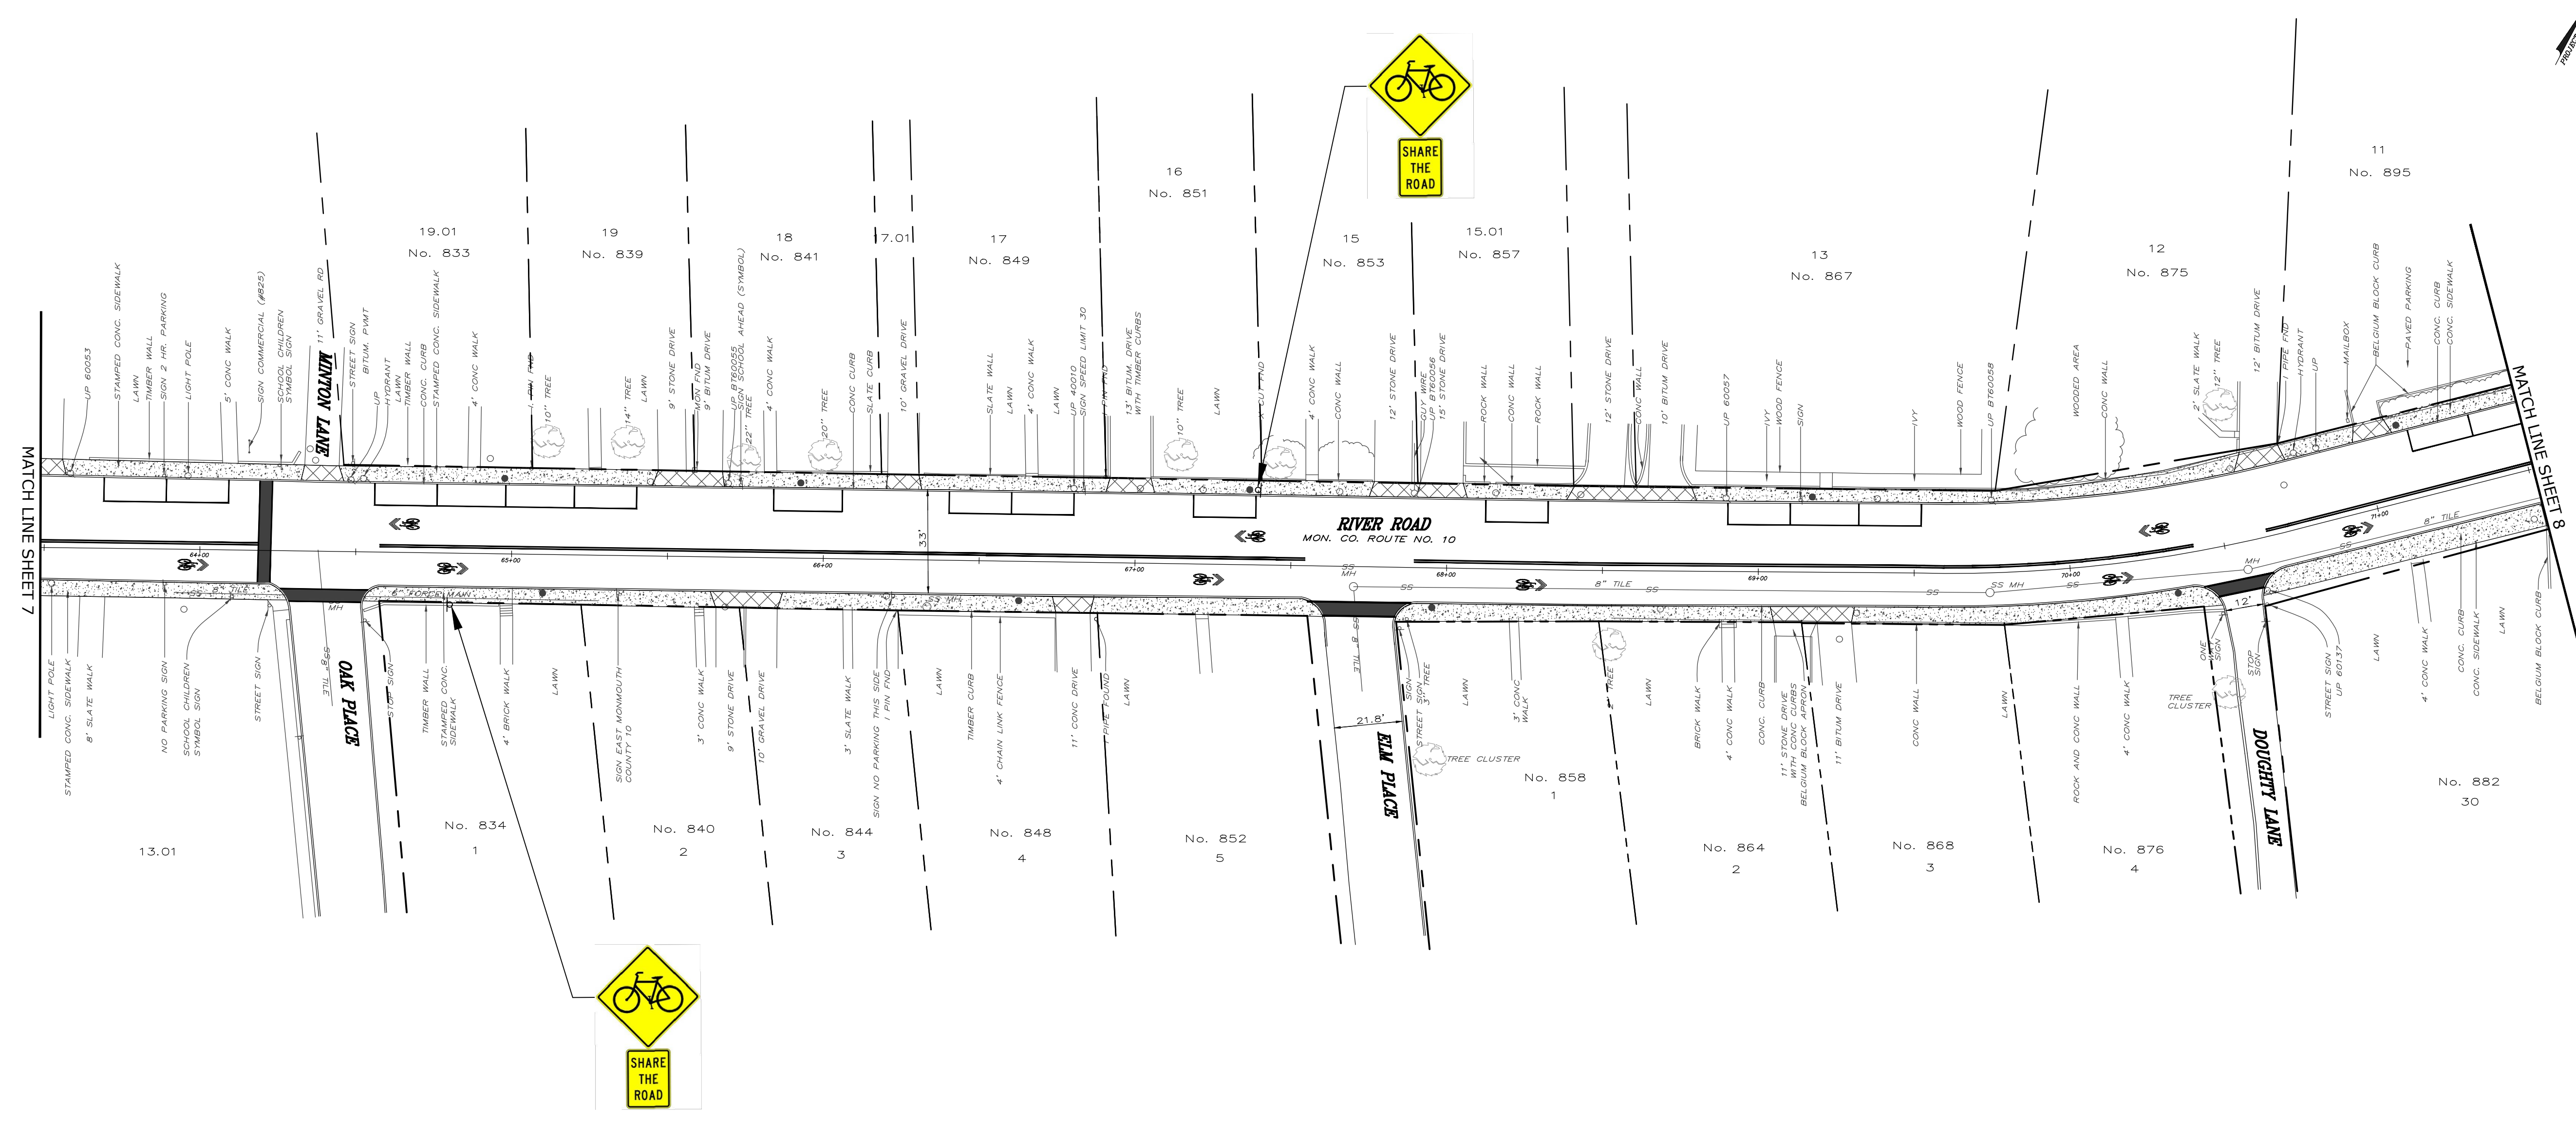
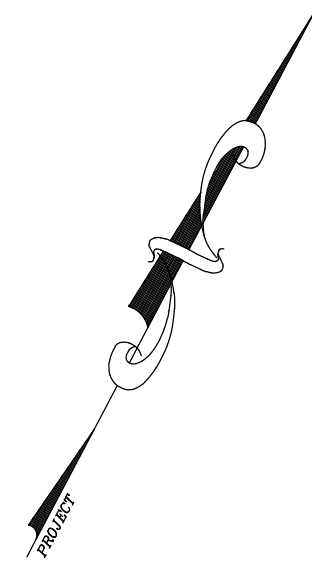
SIGNAGE AND STRIPING PLAN STA 37+00 to 47+50			
RIVER ROAD - COUNTY ROUTE 10			
 BOROUGH OF FAIR HAVEN 748 River Road, Fair Haven, NJ 07704 phone: 732.747.0241 fax: 732.747.6962 website: www.fairhavennj.org	Scale: AS NOTED	Project No. 20-01	
	Drawn by: RG	Designed by: RG	
RICHARD GARDELLA, P.E., P.P., C.M.E. PROFESSIONAL ENGINEER New Jersey License No. 45747		DATE:	Sheet Number: 4 of 9



SIGNAGE AND STRIPING PLAN STA 47+50 to 56+50			
RIVER ROAD - COUNTY ROUTE 10			
 BOROUGH OF FAIR HAVEN 748 River Road, Fair Haven, NJ 07704 phone: 732.747.0241 fax: 732.747.6962 website: www.fairhavennj.org	Scale: AS NOTED	Project No. 20-01	
	Drawn by: RG	Designed by: RG	
RICHARD GARDELLA, P.E., P.P., C.M.E. PROFESSIONAL ENGINEER New Jersey License No. 45747		DATE:	Sheet Number: 5 of 9



SIGNAGE AND STRIPING PLAN STA 56+50 to 63+50			
RIVER ROAD - COUNTY ROUTE 10			
 BOROUGH OF FAIR HAVEN 748 River Road, Fair Haven, NJ 07704 phone: 732.747.0241 fax: 732.747.6962 website: www.fairhavennj.org	Scale: AS NOTED	Project No. 20-01	
	Drawn by: RG	Designed by: RG	DATE:
RICHARD GARDELLA, P.E., P.P., C.M.E. PROFESSIONAL ENGINEER New Jersey License No. 45747			Sheet Number: 6 of 9



MATCH LINE SHEET 7


MATCH LINE SHEET 8


RIVER ROAD
MON. CO. ROUTE NO. 10




OAK PLACE

ELM PLACE

DOUGHERTY LANE

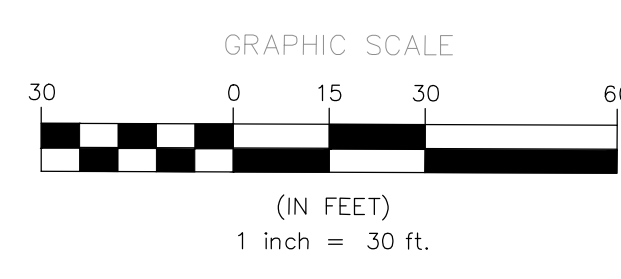



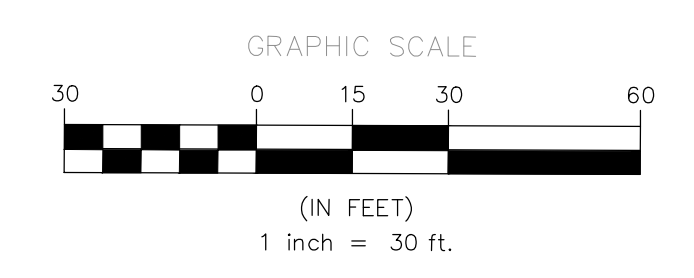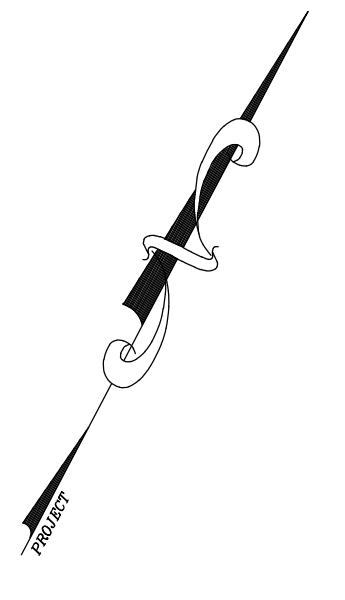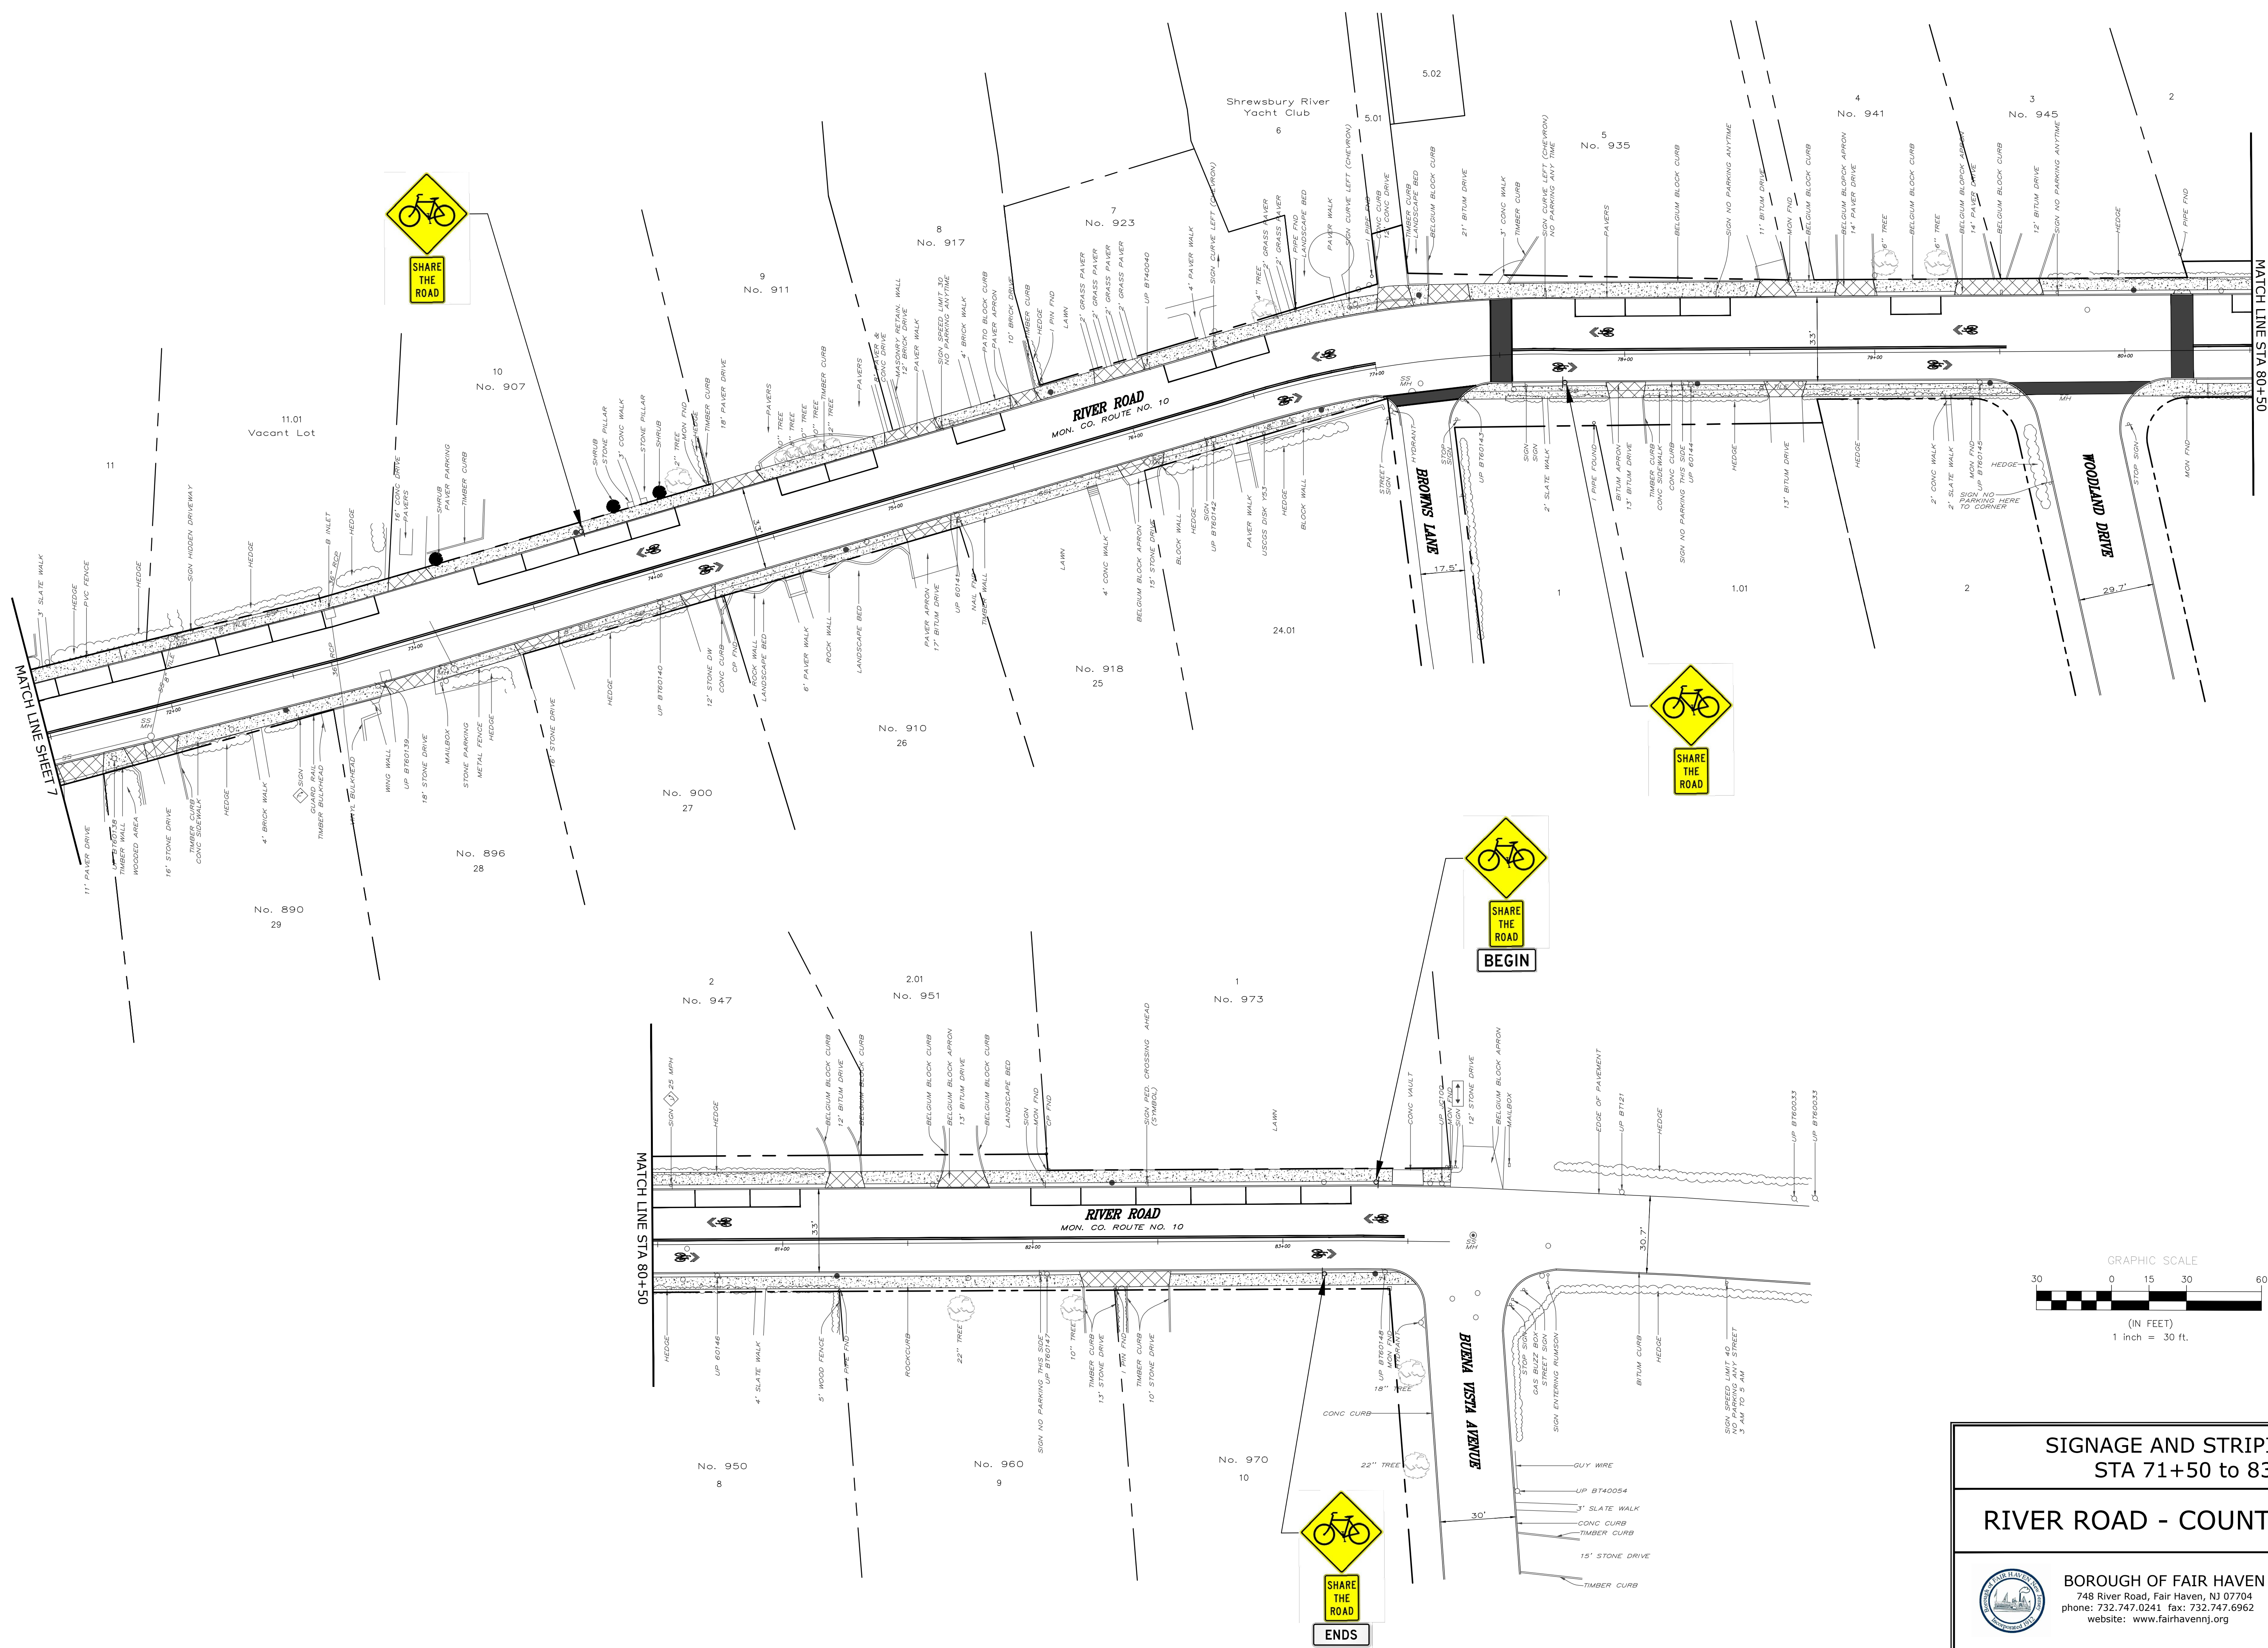


SIGNAGE AND STRIPING PLAN STA 63+50 to 71+50	
RIVER ROAD - COUNTY ROUTE 10	
 BOROUGH OF FAIR HAVEN 748 River Road, Fair Haven, NJ 07704 phone: 732.747.0241 fax: 732.747.6962 website: www.fairhavennj.org	Scale: AS NOTED Project No: 20-01
	Drawn by: RG Designed by: RG
DATE: _____	
RICHARD GARDELLA, PE, PP, CME, CPWM PROFESSIONAL ENGINEER New Jersey License No. 43747	
Sheet Number: 7 of 9	




SIGNAGE AND STRIPING PLAN
STA 71+50 to 83+50

RIVER ROAD - COUNTY ROUTE 10




	BOROUGH OF FAIR HAVEN 748 River Road, Fair Haven, NJ 07704 phone: 732.747.0241 fax: 732.747.6962 website: www.fairhavennj.org		Scale: AS NOTED	Project No. 20-01
	Drawn by: RG	Designed by: RG		
RICHARD GARDELLA, PE, PP, CME, CPWM PROFESSIONAL ENGINEER New Jersey License No. 43747			DATE:	
Sheet Number: 8 of 9				

SIGN TABLE		
Sign	MUTCD Designation	Size (in.)
	R3-17	24 x 18
	R3-9cP	18 x 12
	R3-17bP	18 x 12
	W11-1	24 x 24
	W16-1P	24 x 18

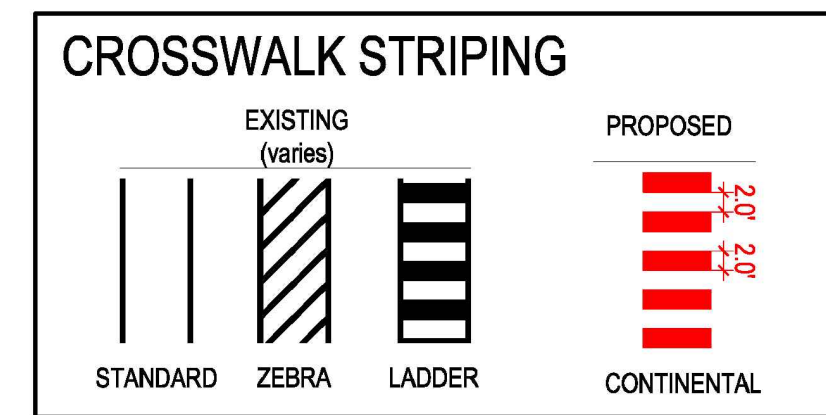

GENERAL NOTES

1. Location of proposed striping and signs shall be verified by Borough Engineer and County.

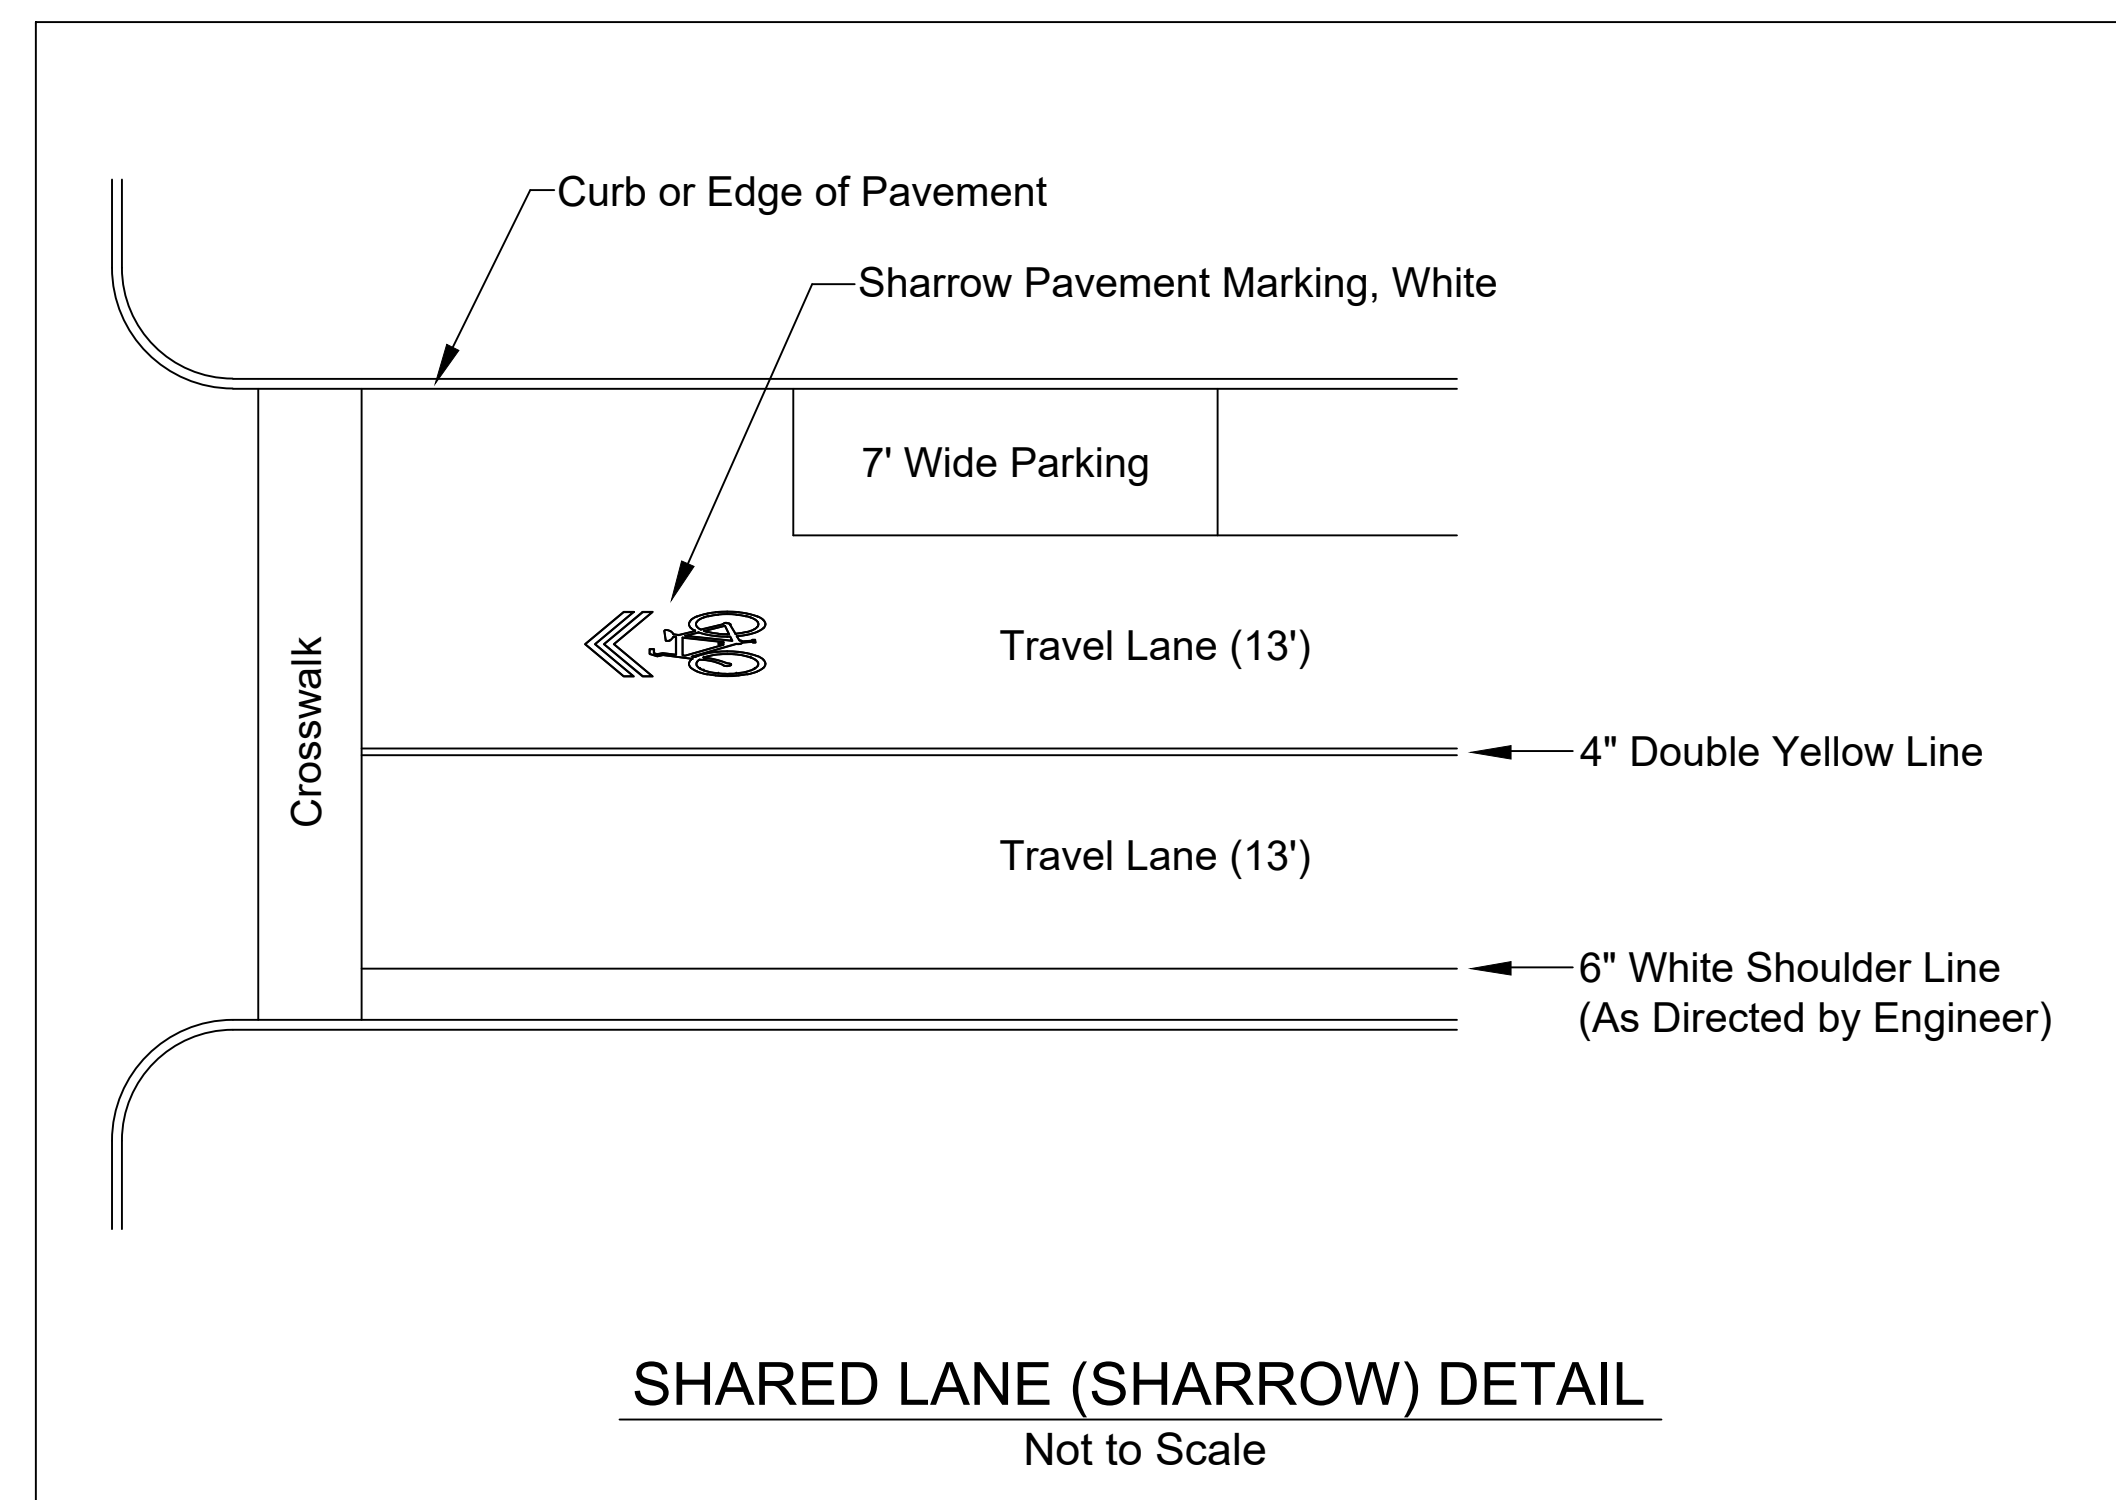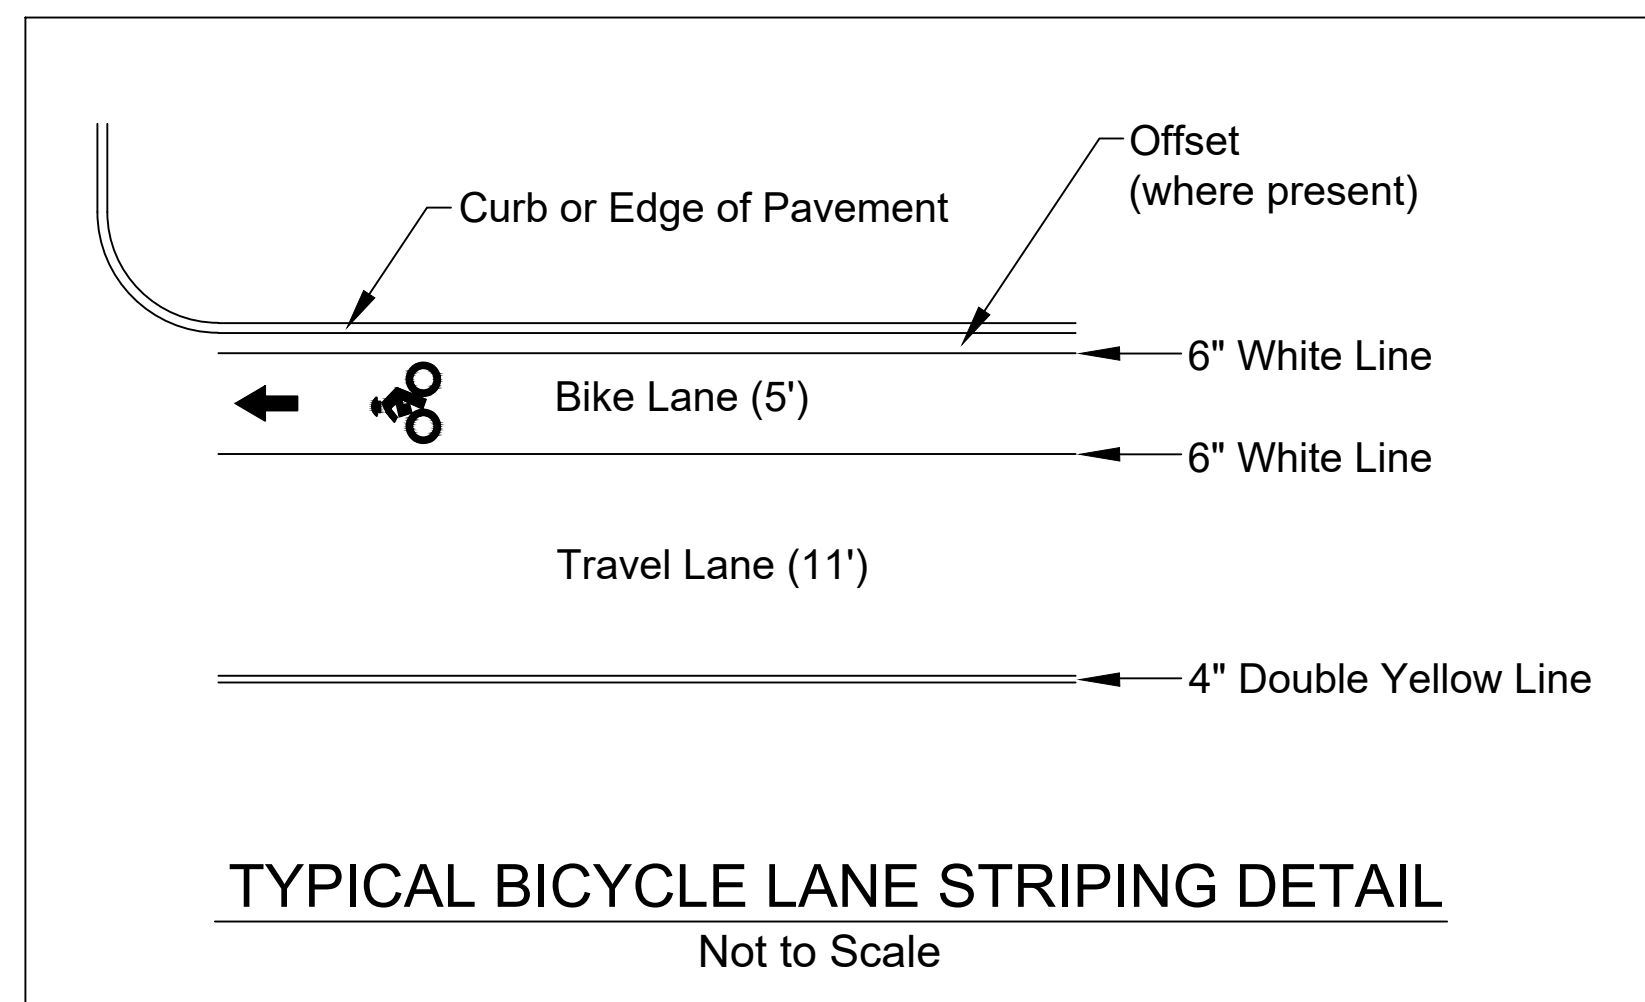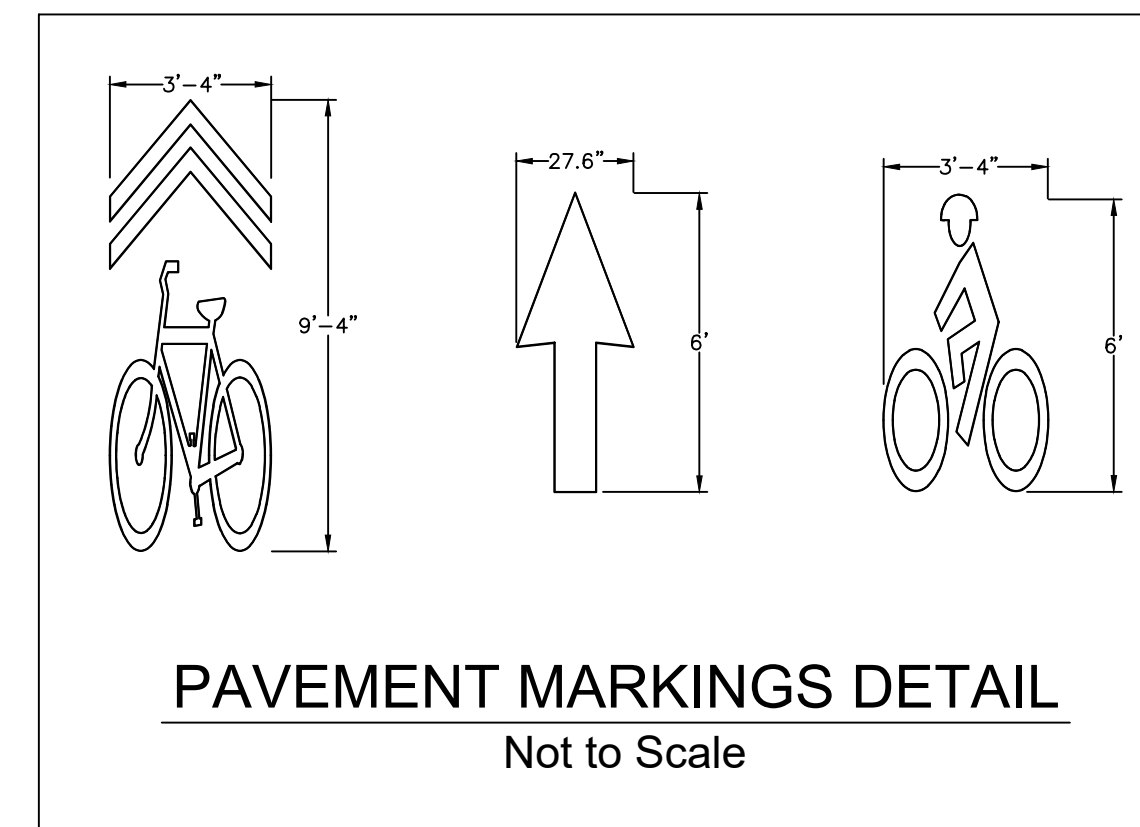

TRAFFIC SIGNING AND STRIPING DETAILS

RIVER ROAD - COUNTY ROUTE 10

 <p>BOROUGH OF FAIR HAVEN 748 River Road, Fair Haven, NJ 07704 phone: 732.747.0241 fax: 732.747.6962 website: www.fairhavennj.org</p>	Scale: NONE	Project No. 20-01
	Drawn by: RG	Designed by: RG
RICHARD GARDELLA, PE, PP, CME, CPWM PROFESSIONAL ENGINEER New Jersey License No. 45747		DATE: _____ Sheet Number: 9 of 9