

OPTIONS FOR ROOM LAYOUTS

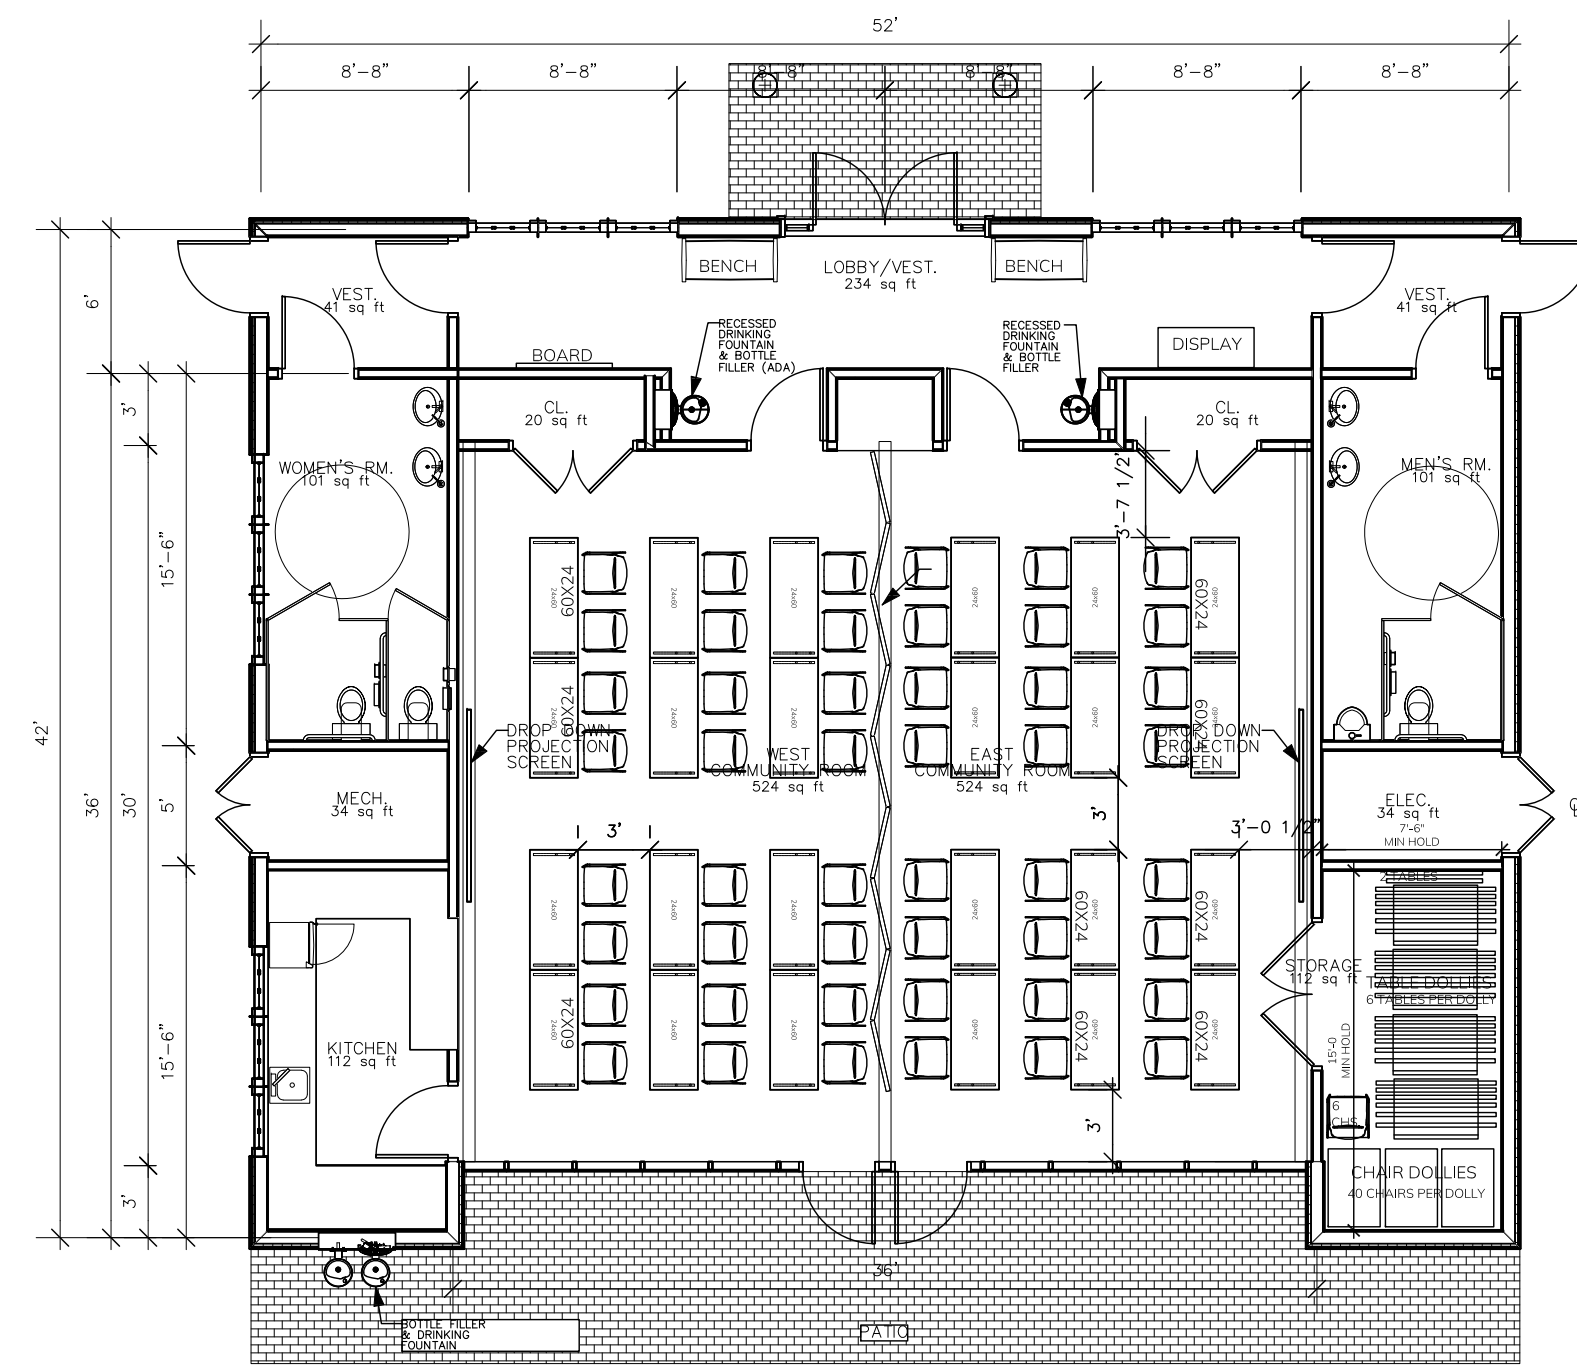


TABLE LAYOUT A - TABLES & CHAIRS WITH DIVIDER WALL CLOSED



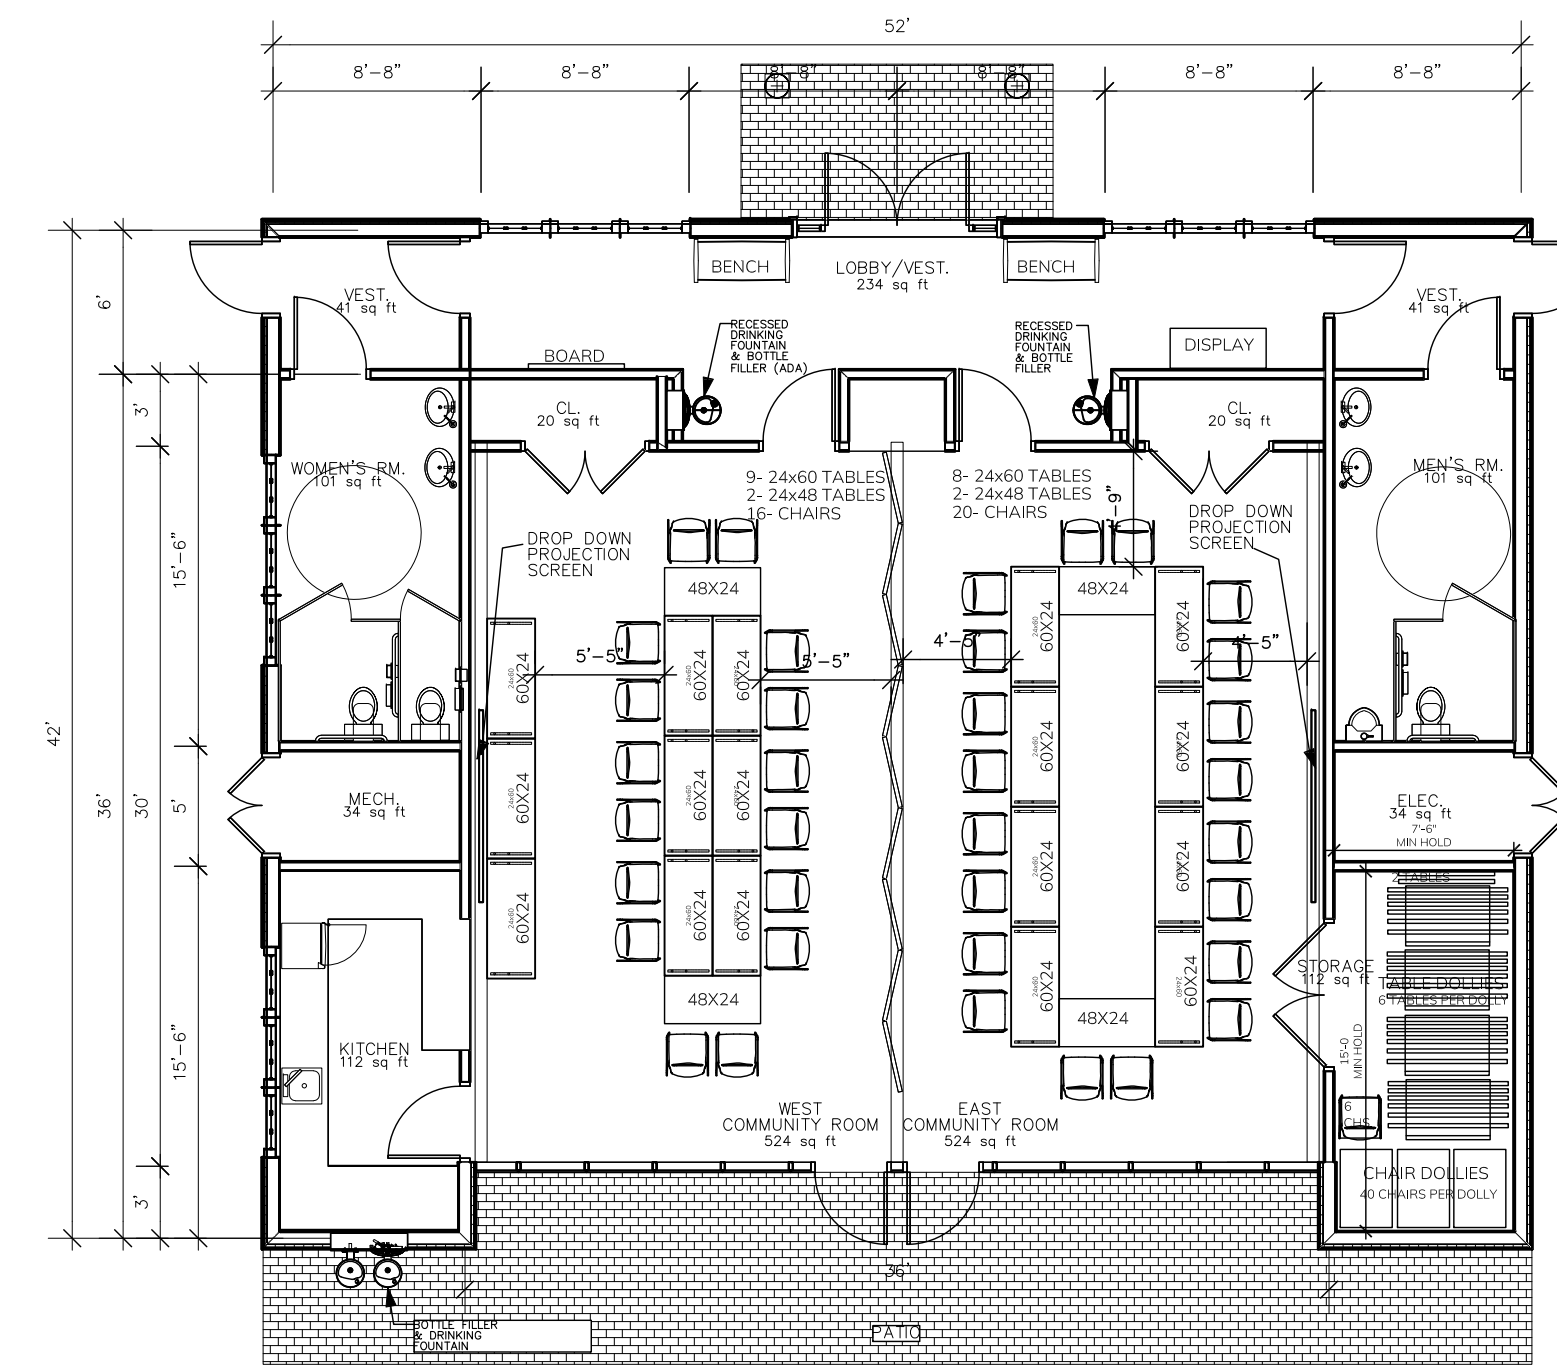


TABLE LAYOUT B - CONFERENCE ROOM OPTION SHOWN WITH DIVIDER WALL CLOSED


TABLE LAYOUT C - CONFERENCE ROOM OPTION SHOWN WITH DIVIDER WALL CLOSED

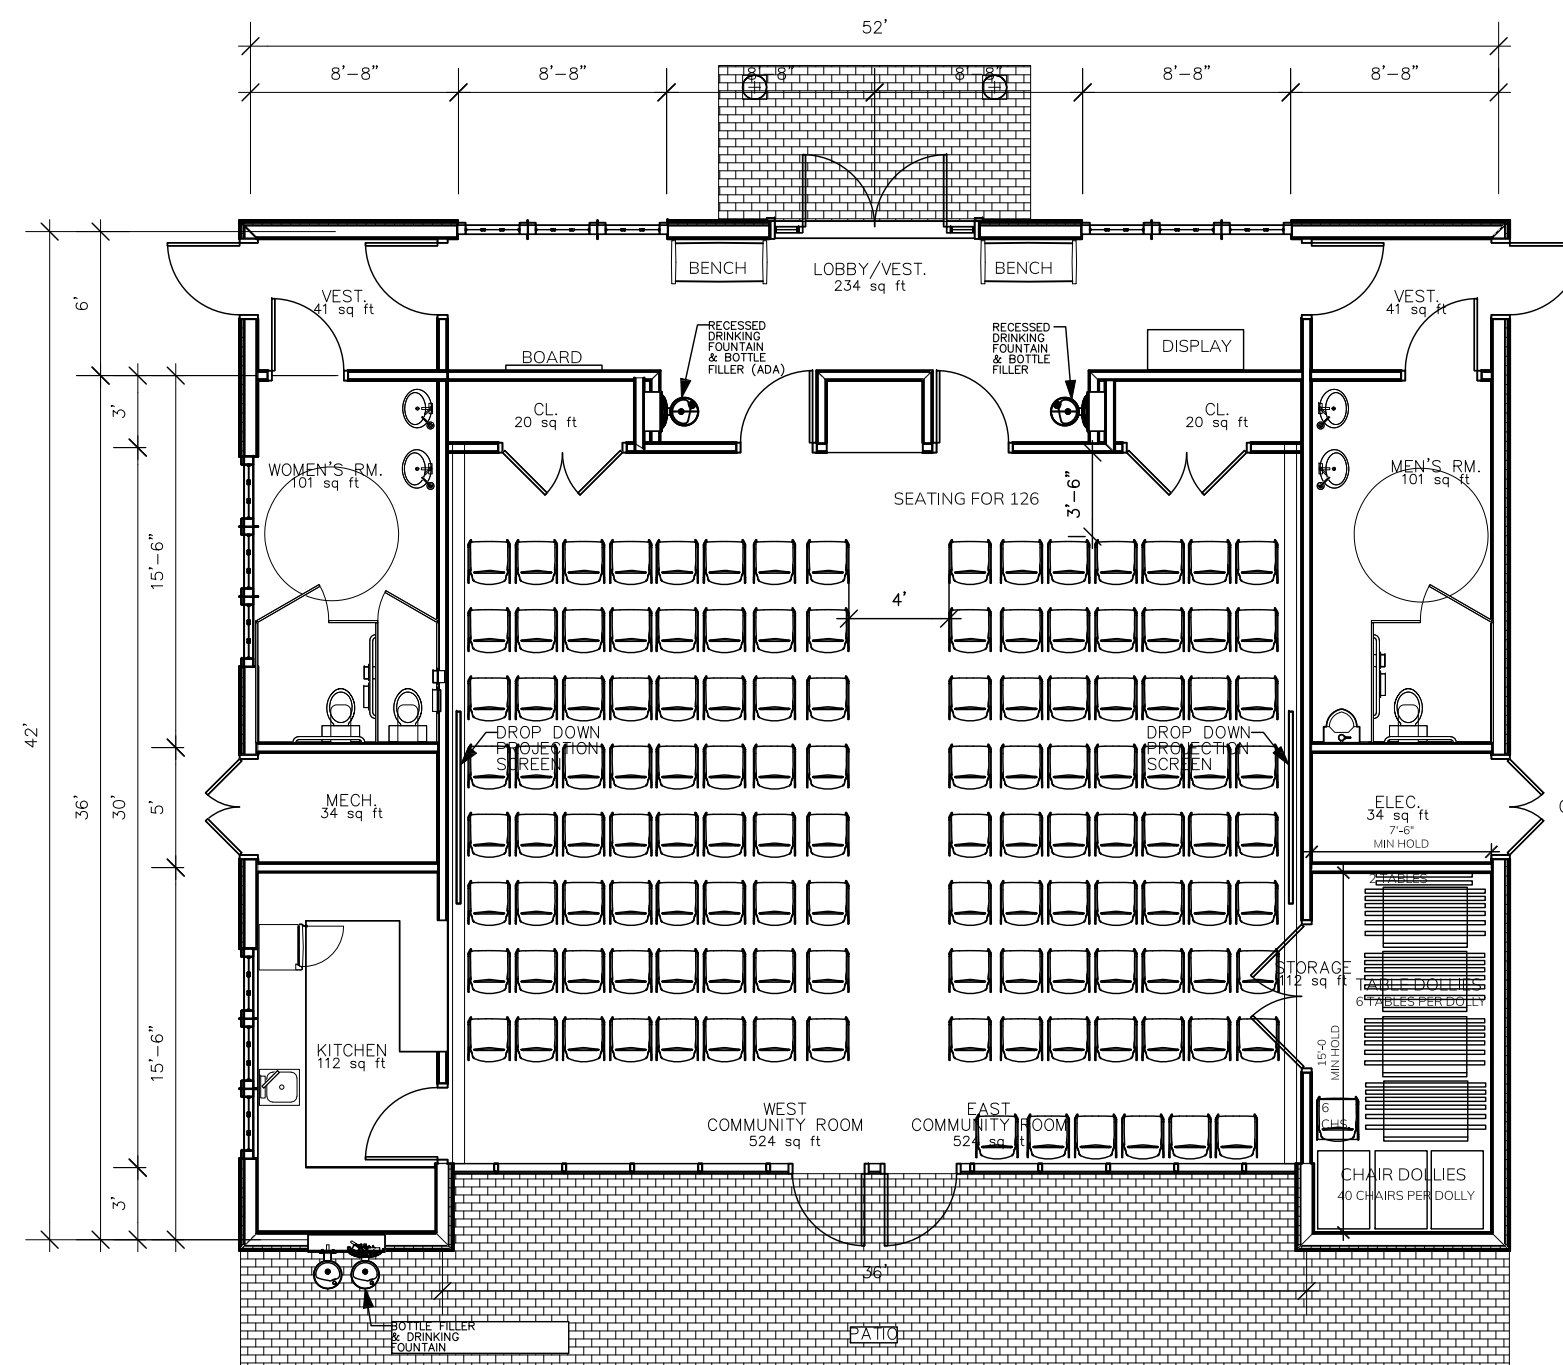

SEATING LAYOUT A - WITH DIVIDER WALL OPEN FOR MAXIMUM SEATS NOT FACING A PROJECTOR SCREEN

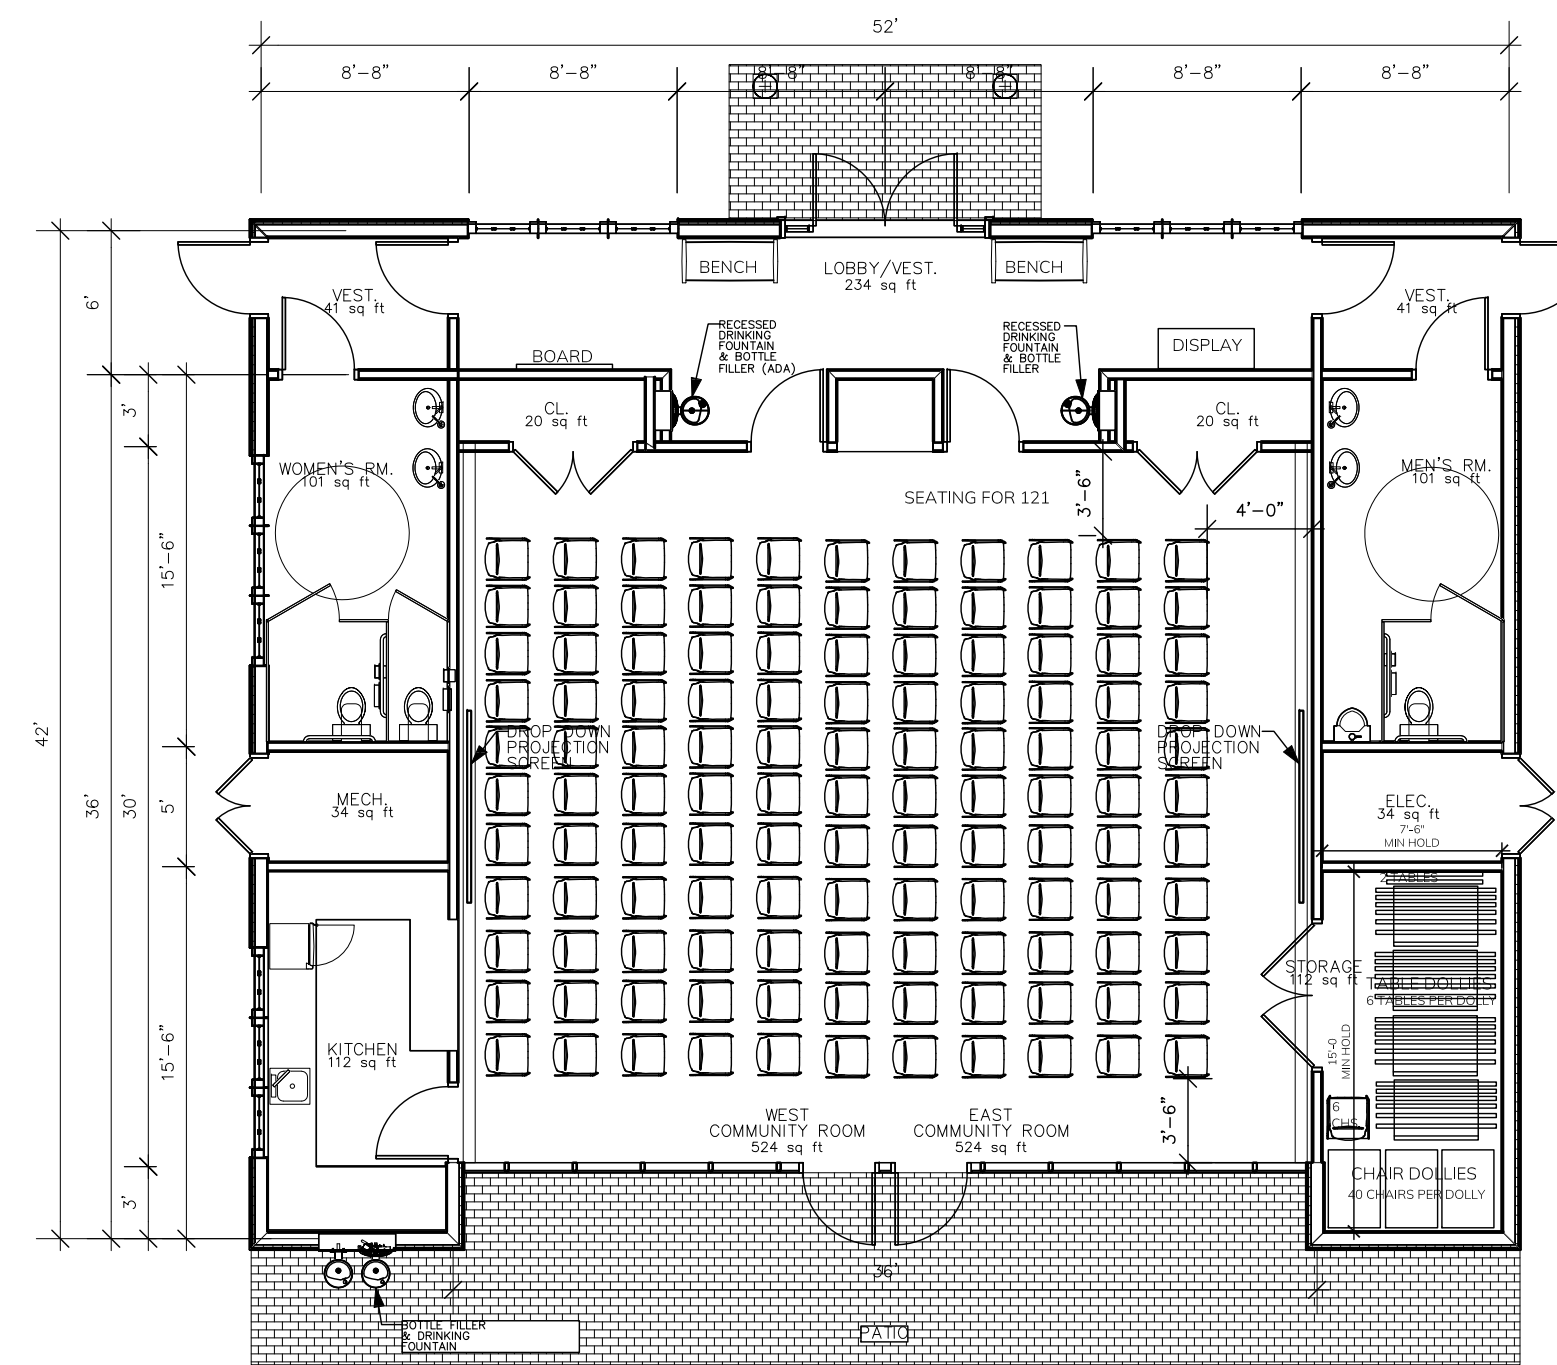

SEATING LAYOUT B - WITH DIVIDER WALL OPEN FOR MAXIMUM SEATS FACING A PROJECTOR SCREEN

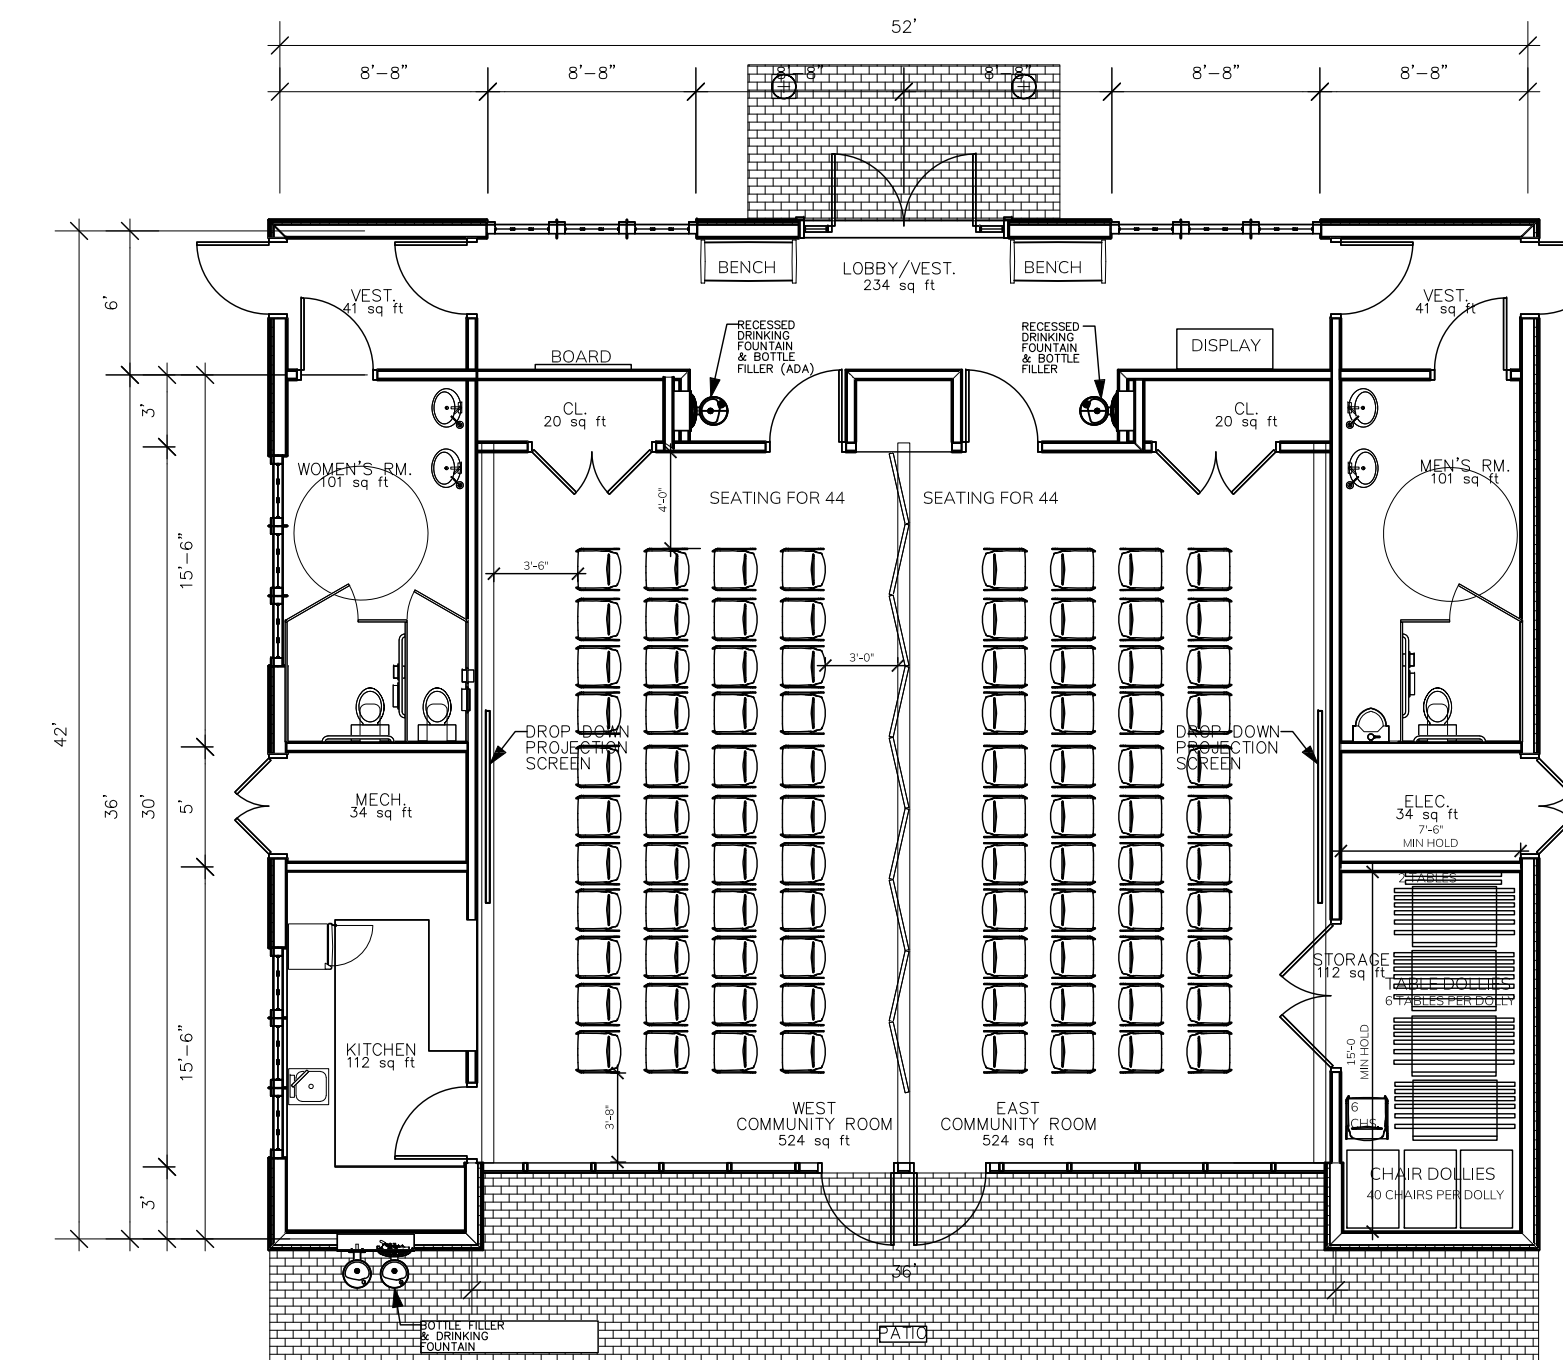

SEATING LAYOUT C - WITH DIVIDER WALL CLOSED EACH SIDE FACING A PROJECTOR SCREEN

PLEASE NOTE THAT THE INFORMATION SHOWN ON THIS DOCUMENT IS THE PROPERTY OF bfi AND CANNOT BE SHARED OR DUPLICATED WITHOUT THE EXPRESSED CONSENT OF bfi

ISSUED FOR CLIENT REVIEW

APPROVED

DATE

REV.	DATE	DESCRIPTION	BY
1	4.18.23	SEEDING CHAIR LAYOUT OPTION	KB



balance. function. insight.

10 Lanidex Plaza West
Parsippany, NJ 07054
bfionline.com

MillerKnoll
AUTHORIZED DEALER

BOROUGH OF FAIR HAVEN
COMMUNITY CENTER
FAIR HAVEN, NJ 07704

COMMUNITY ROOM

FURNITURE PLAN

SCALE	DATE
1/8" = 1'-0"	3-29-23
DRAWN BY	CHECKED
KB	
JOB NUMBER	
	9124