

These are three conceptual site plans for the **Department of Public Works site.** Which site plan do you prefer? What would you change?

Place a sticker next to your favorite plan. Please grab a post-it note, and write down your ideas for the layout, landscaping, fencing, and recycling!

Option 1:

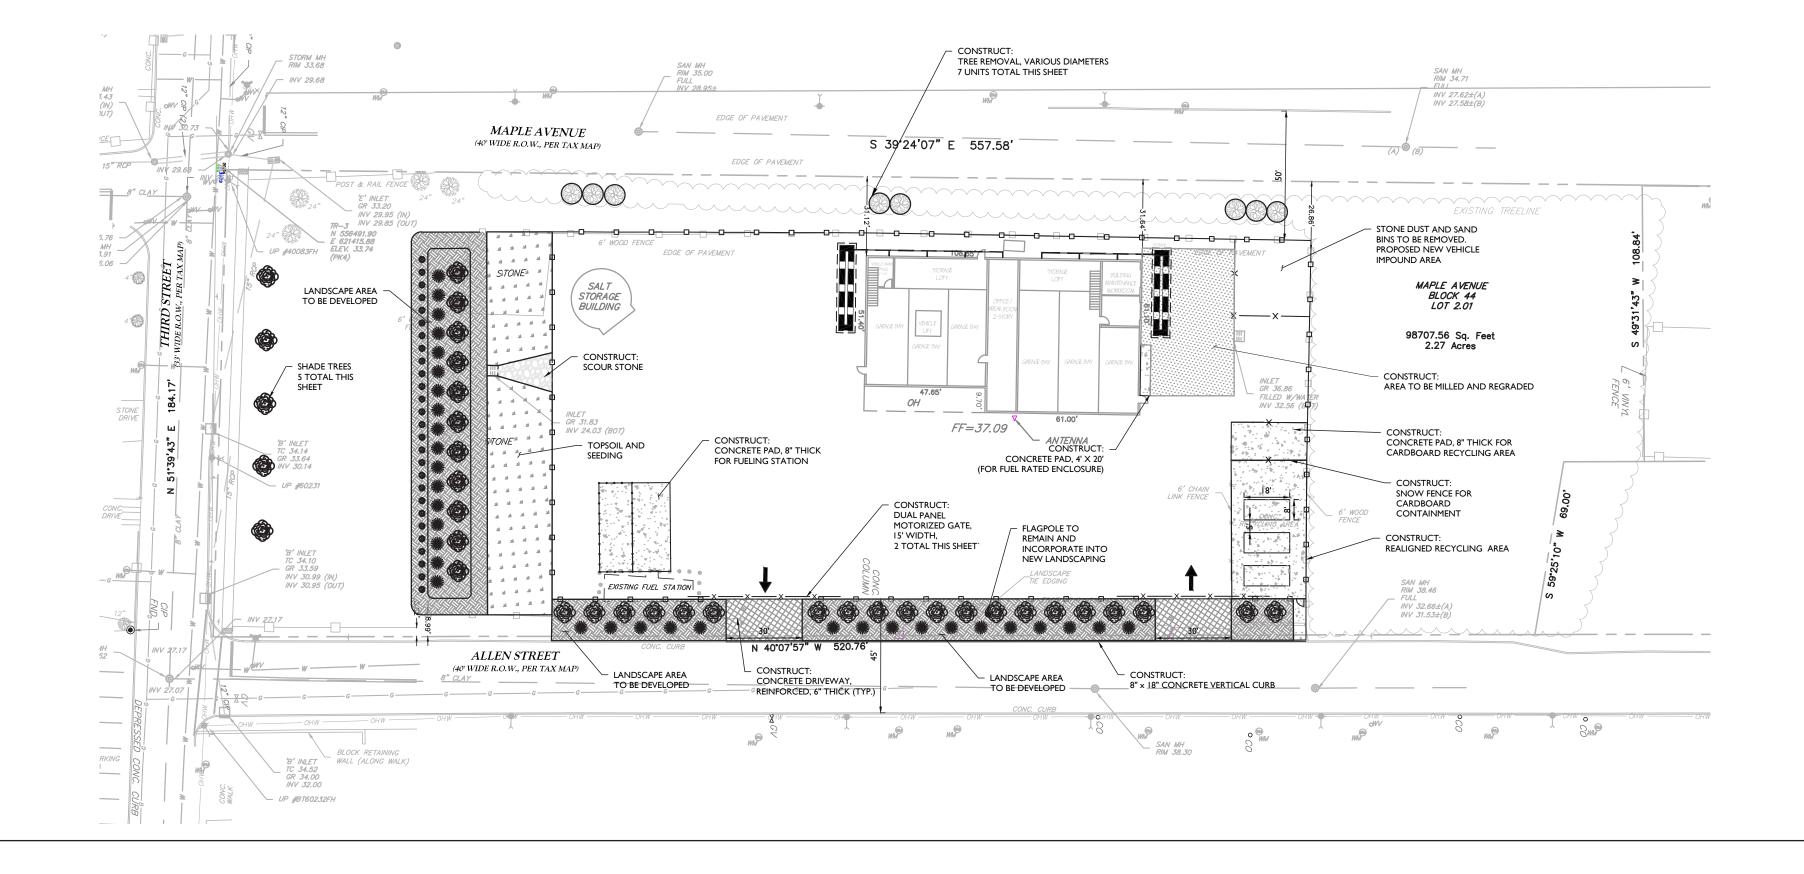

Option 2:

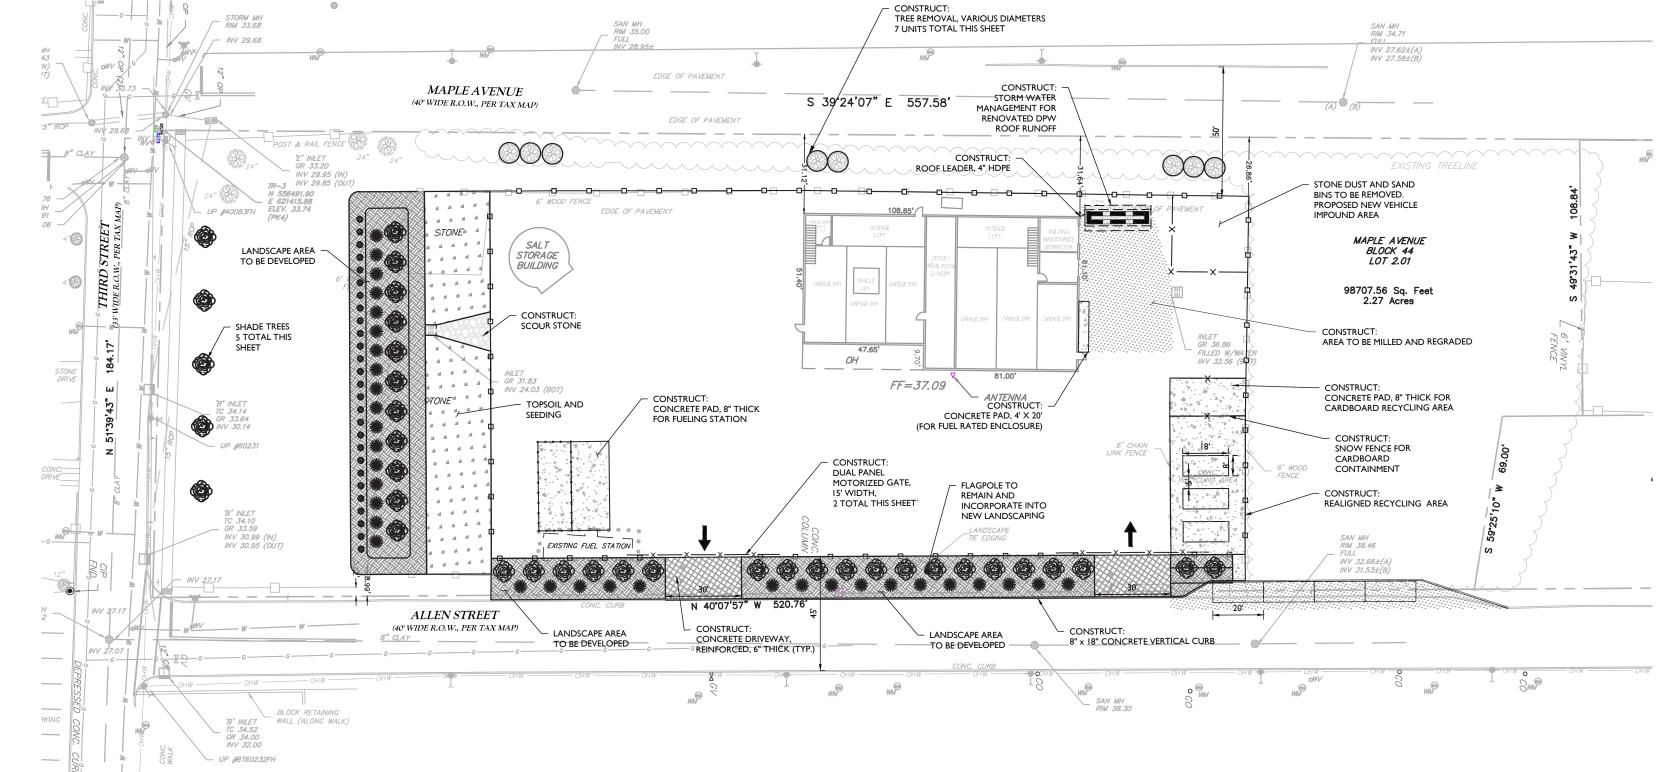

Option 3:

