


Conceptual Building Floor Plans of the Department of Public Works Building

Proposed First Floor Plan

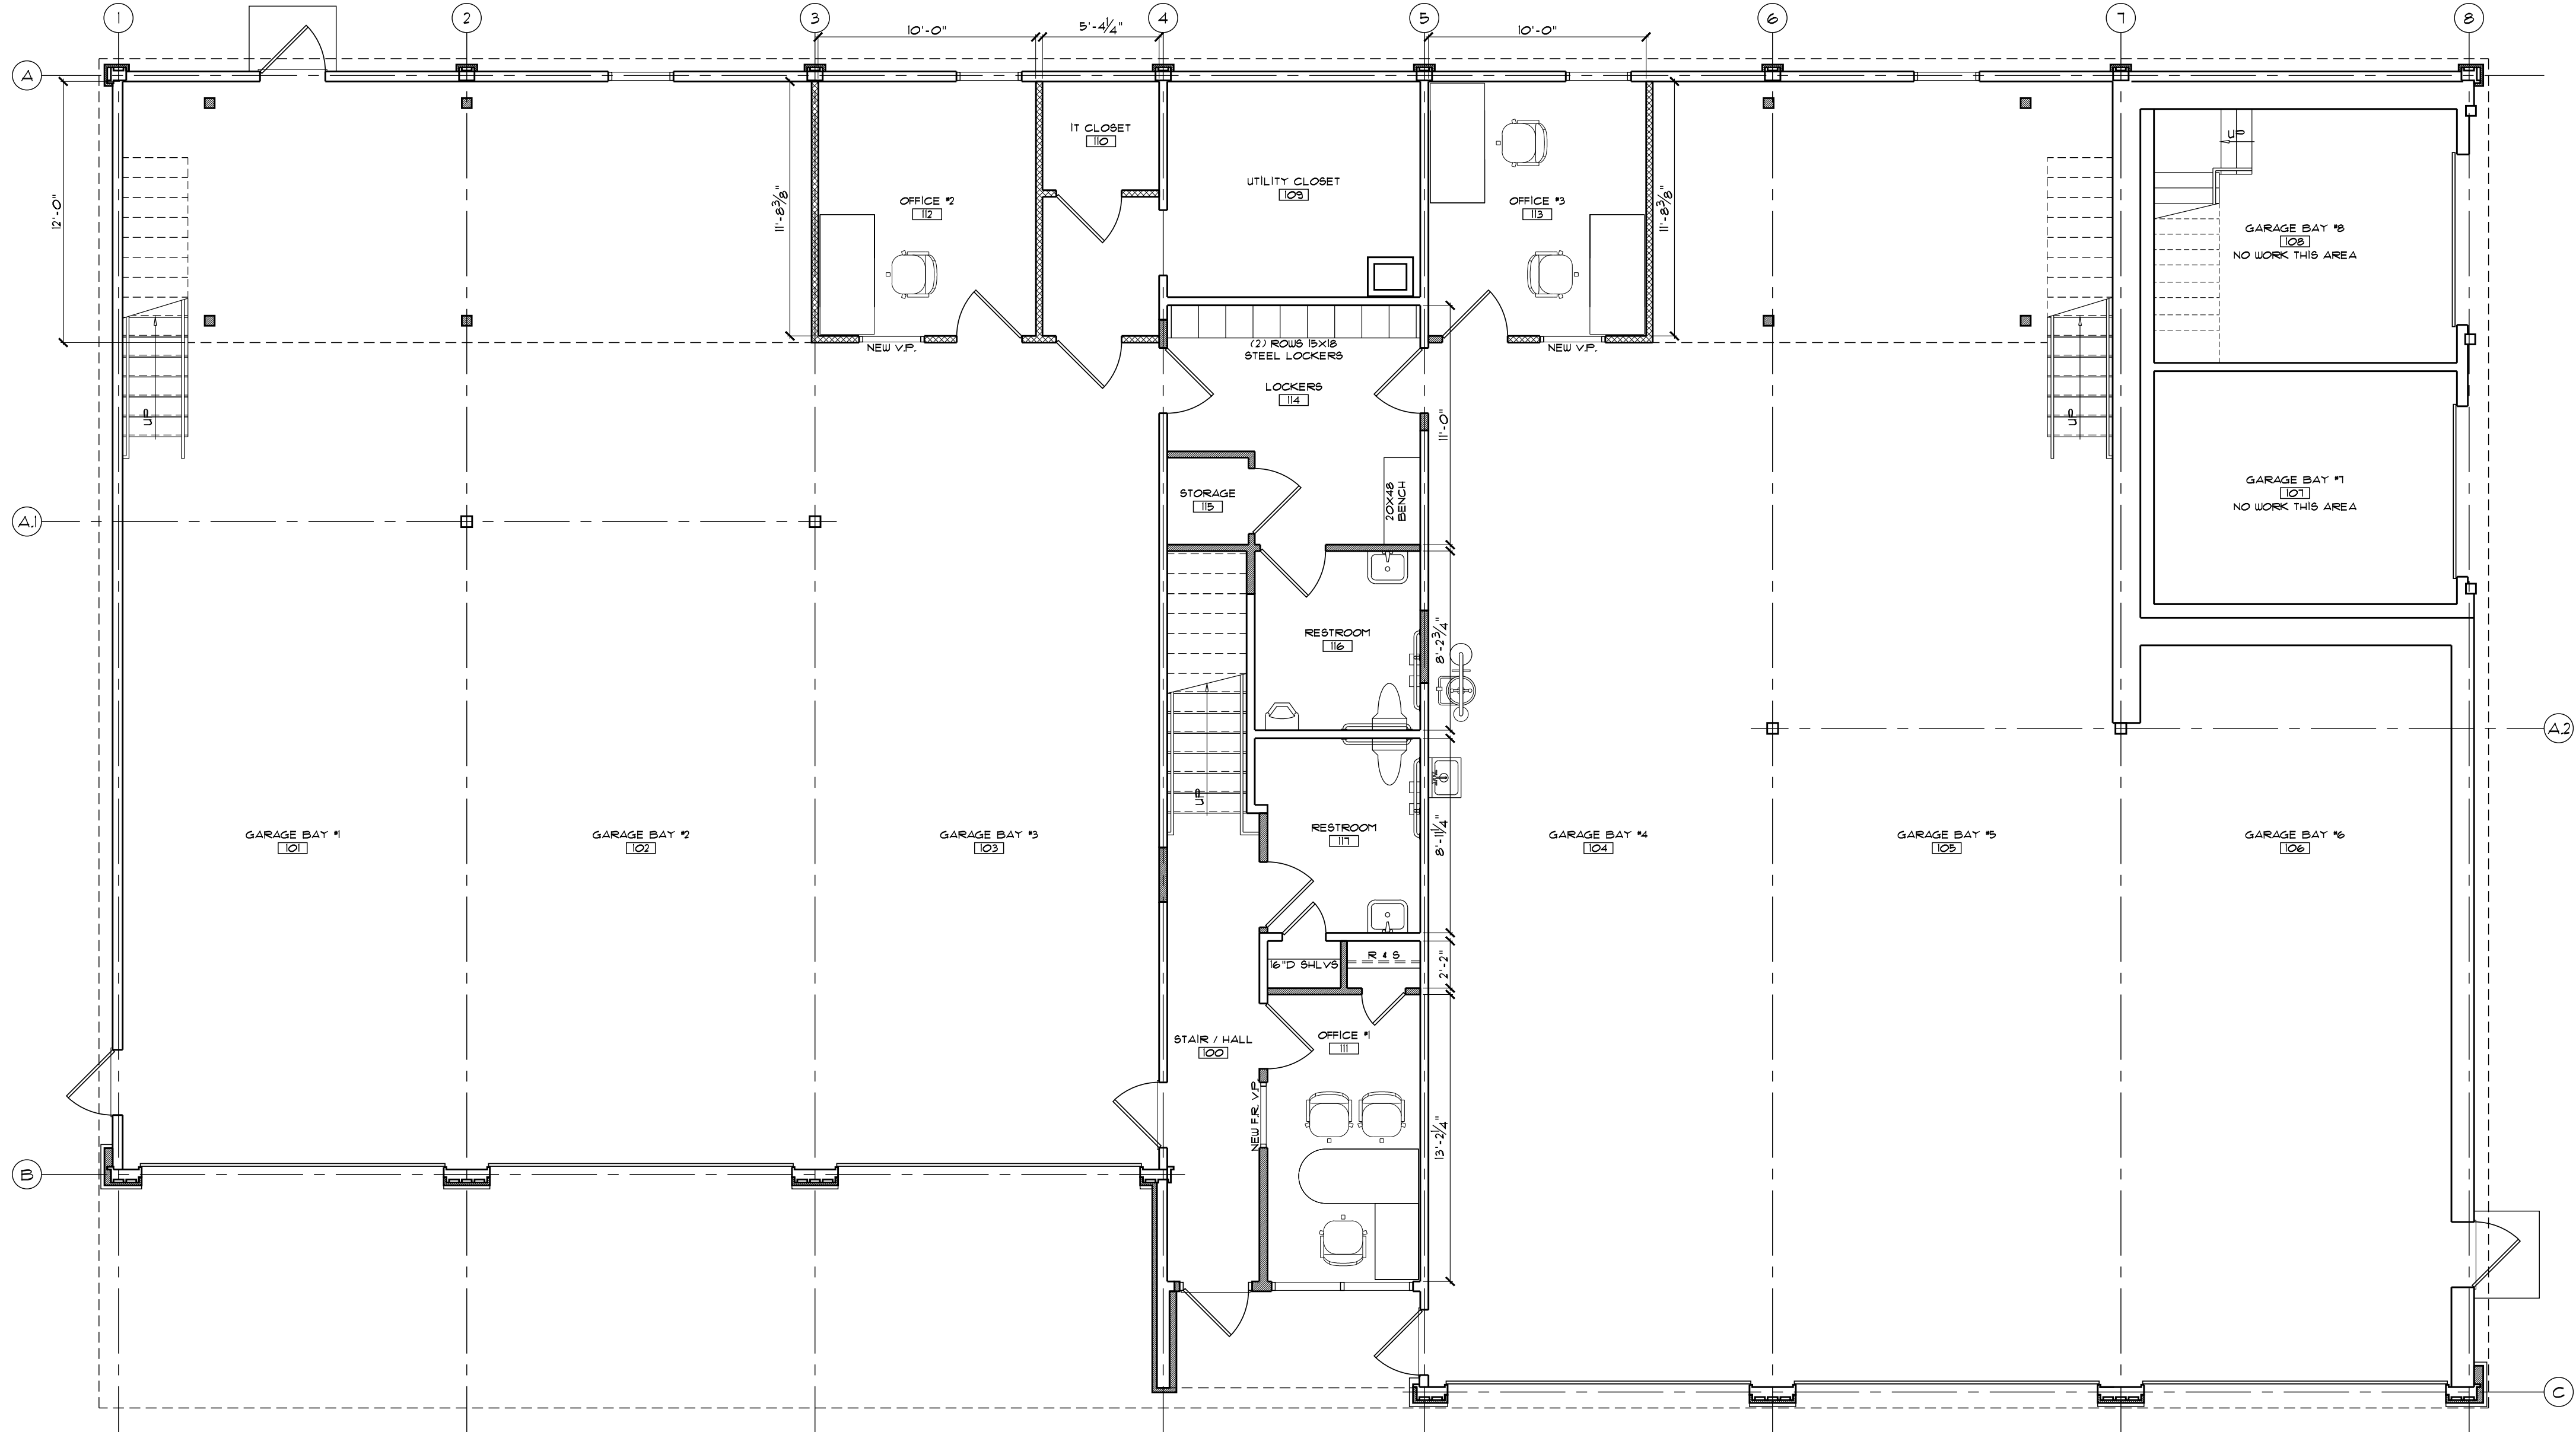

Proposed Second Floor Plan

